



# SITE PLAN

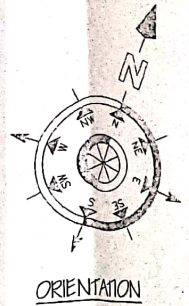

**BRIDGE ALINGMENT P4-P8 87°00'00"**  
**RIVER BEARING X1-X2 144°00'00"**  
**SKUEW ANGLE OF BRIDGE IS 33°00'00"**  
Co ordinates of Bridge location  
 19°07'47.1"N(19.129744N)  
 81°28'19.0"E(81.471939E)

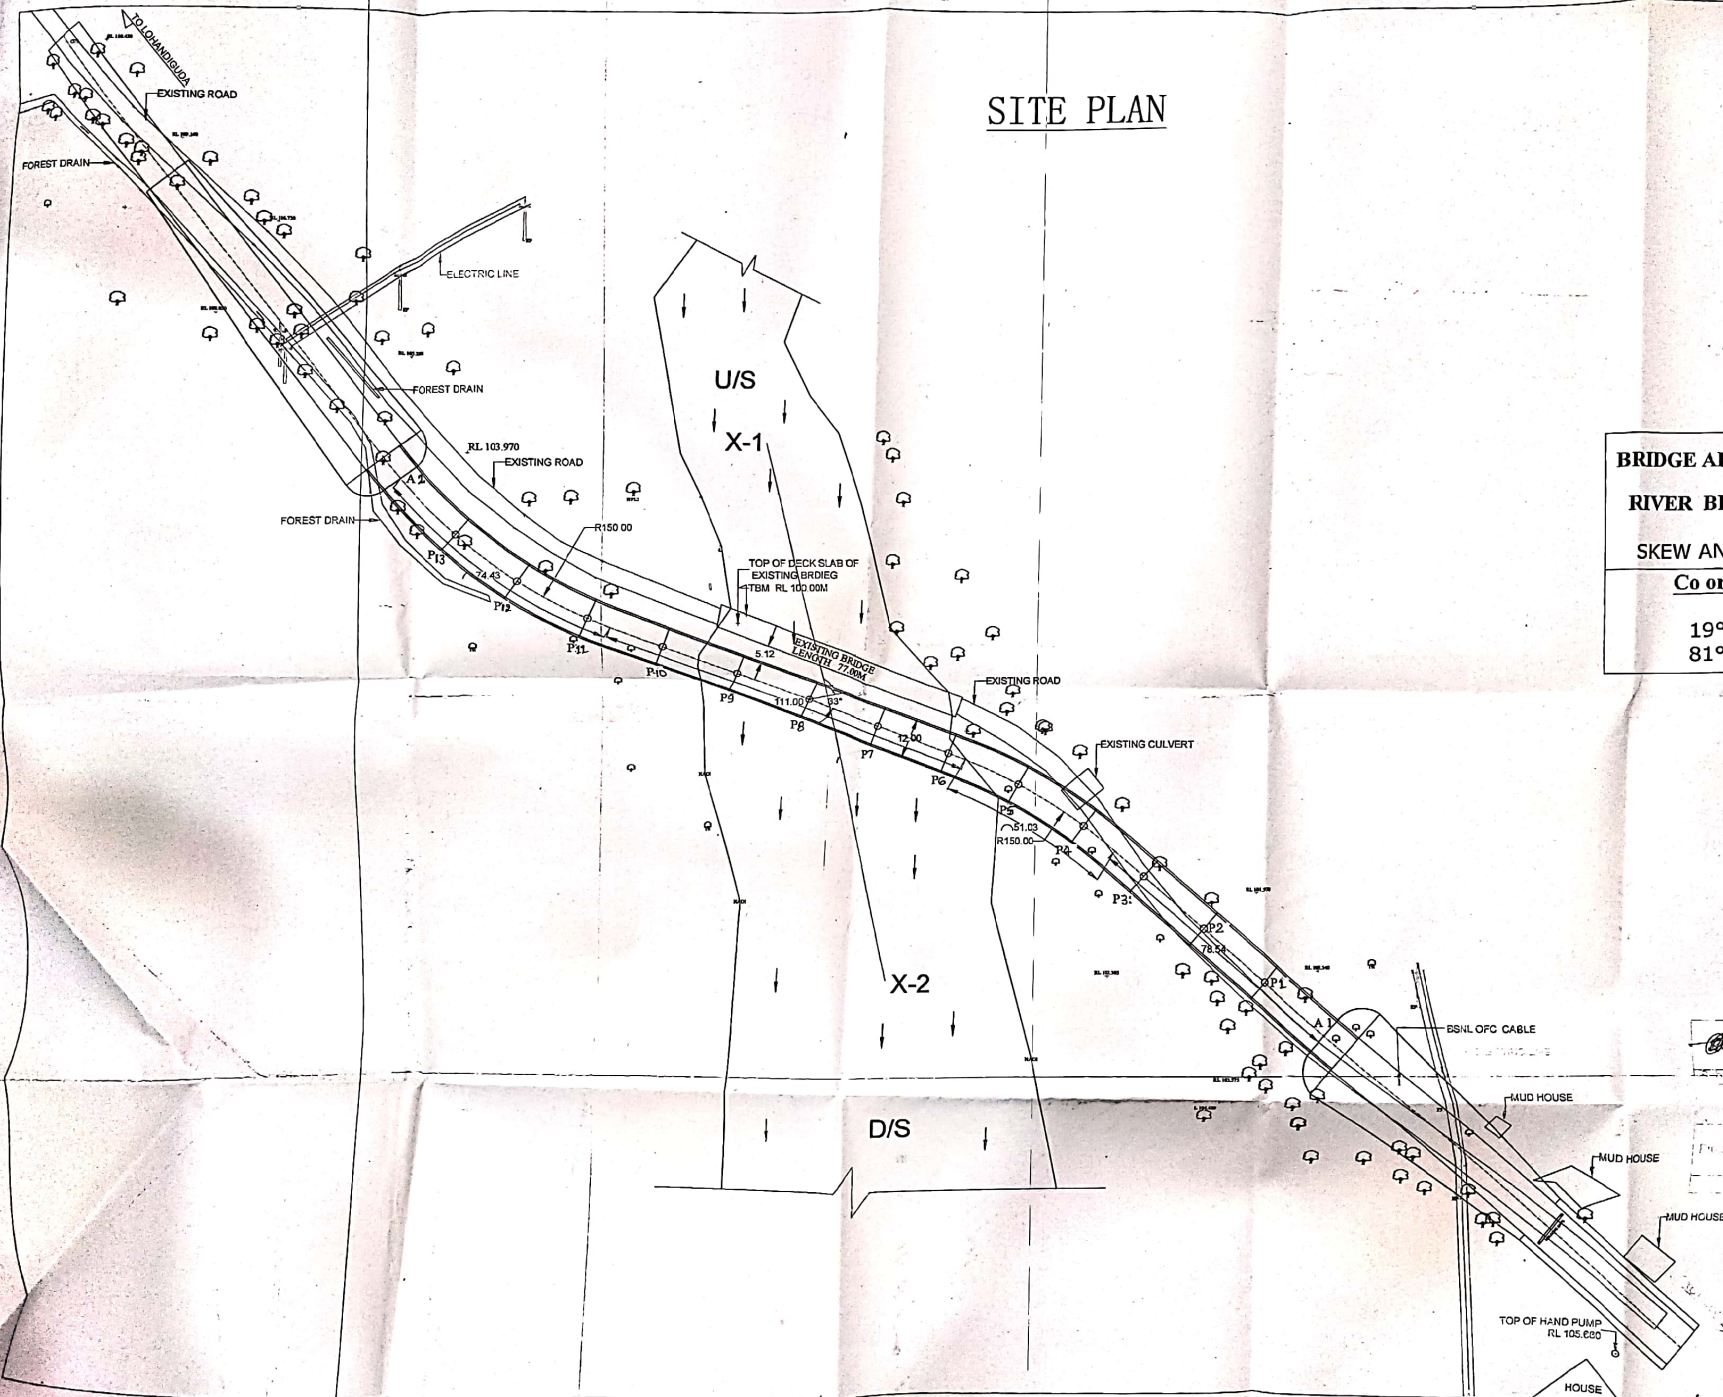

NOT TO SCALE  
 CONSTRUCTION OF BRIDGE  
 CROSS UNDER RAILWAY BRIDGE  
 CHANDIGUDA JAGDALPUR ROAD IN KM 8.5  
 TITLE - BRIDGE SITE PLAN

