

CATCHMENT AREA

construction of high level bridge and approach road
Across Lamtinalla on Lemru shyang road.

Toposheet NO. 64/J/14

Scale 1 c.m. = 0.5 km


Catchment Area = 520×0.5^2

= 130 Sq.km.

Discharge $Q = C M^{3/4}$

$19 \times 130^{3/4}$

= 731.49 Cumecs

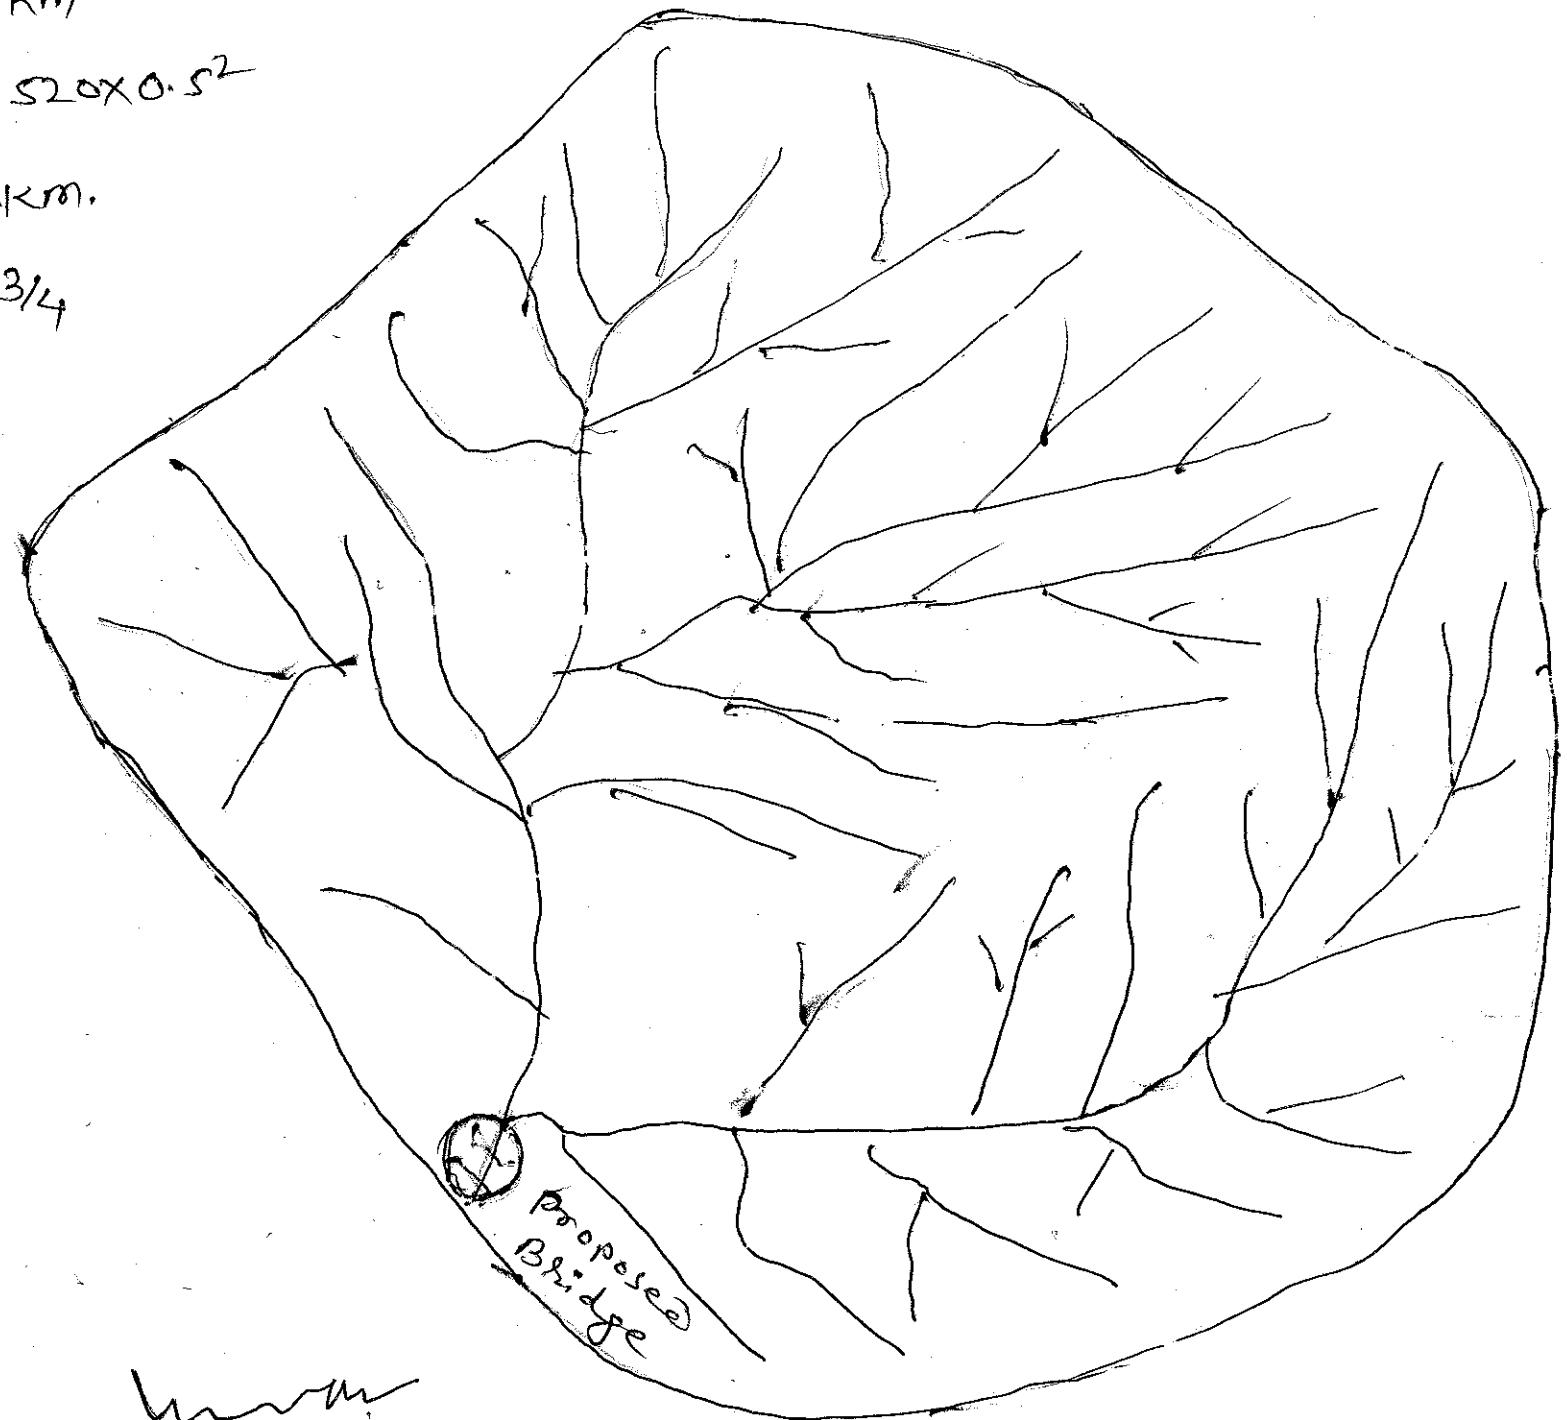

Proposed
Bridge

Certificate

[Signature]
SUB Engineer
P.W.D. Bridge Const.
Sub division Korba

[Signature]
Sub divisional officer
P.W.D. Bridge Const.
Sub division Korba

[Signature]
Executive Engineer
P.W.D. Bridge Const.
division Bilaspur

Certify that the catchment area is correct