
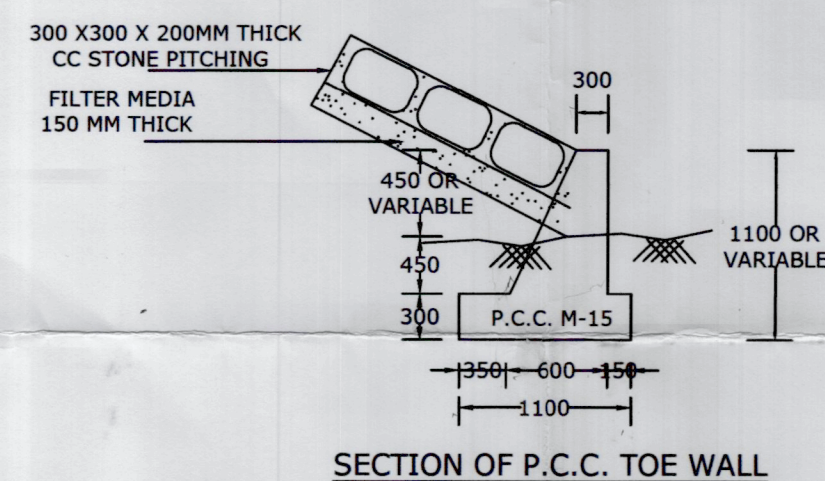
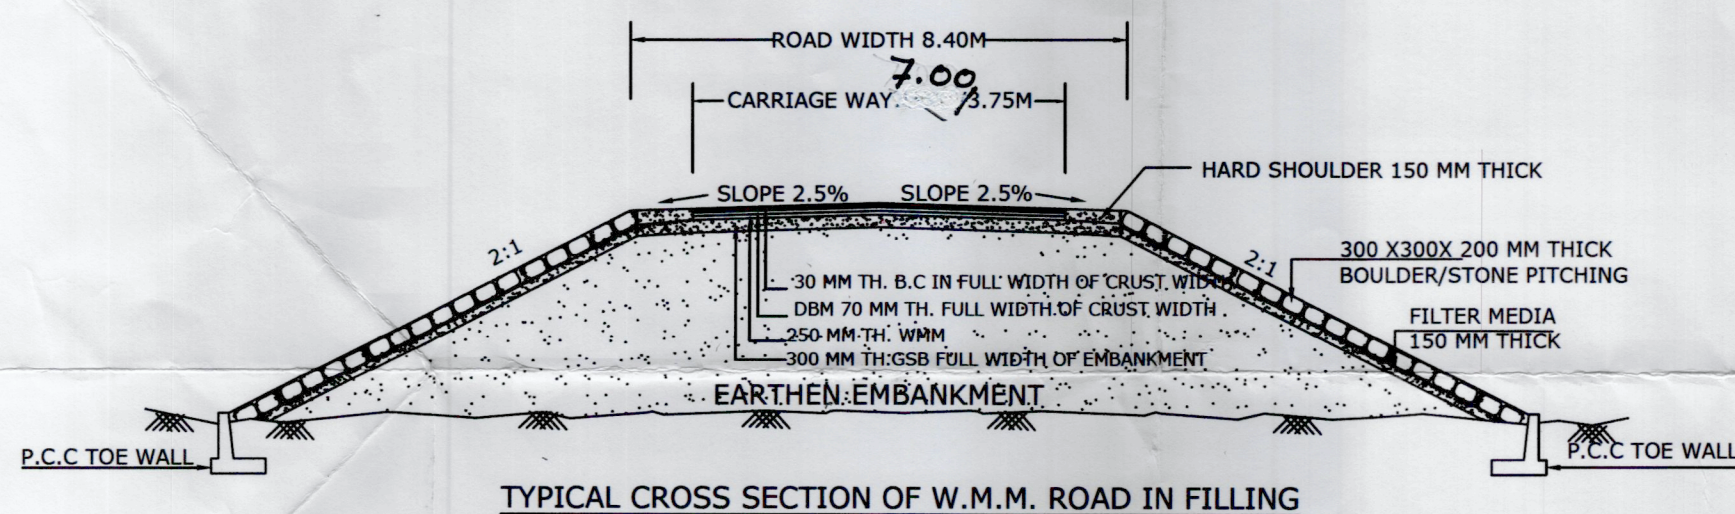


← ICHHAPUR SIDE

GHOTIYA SIDE →

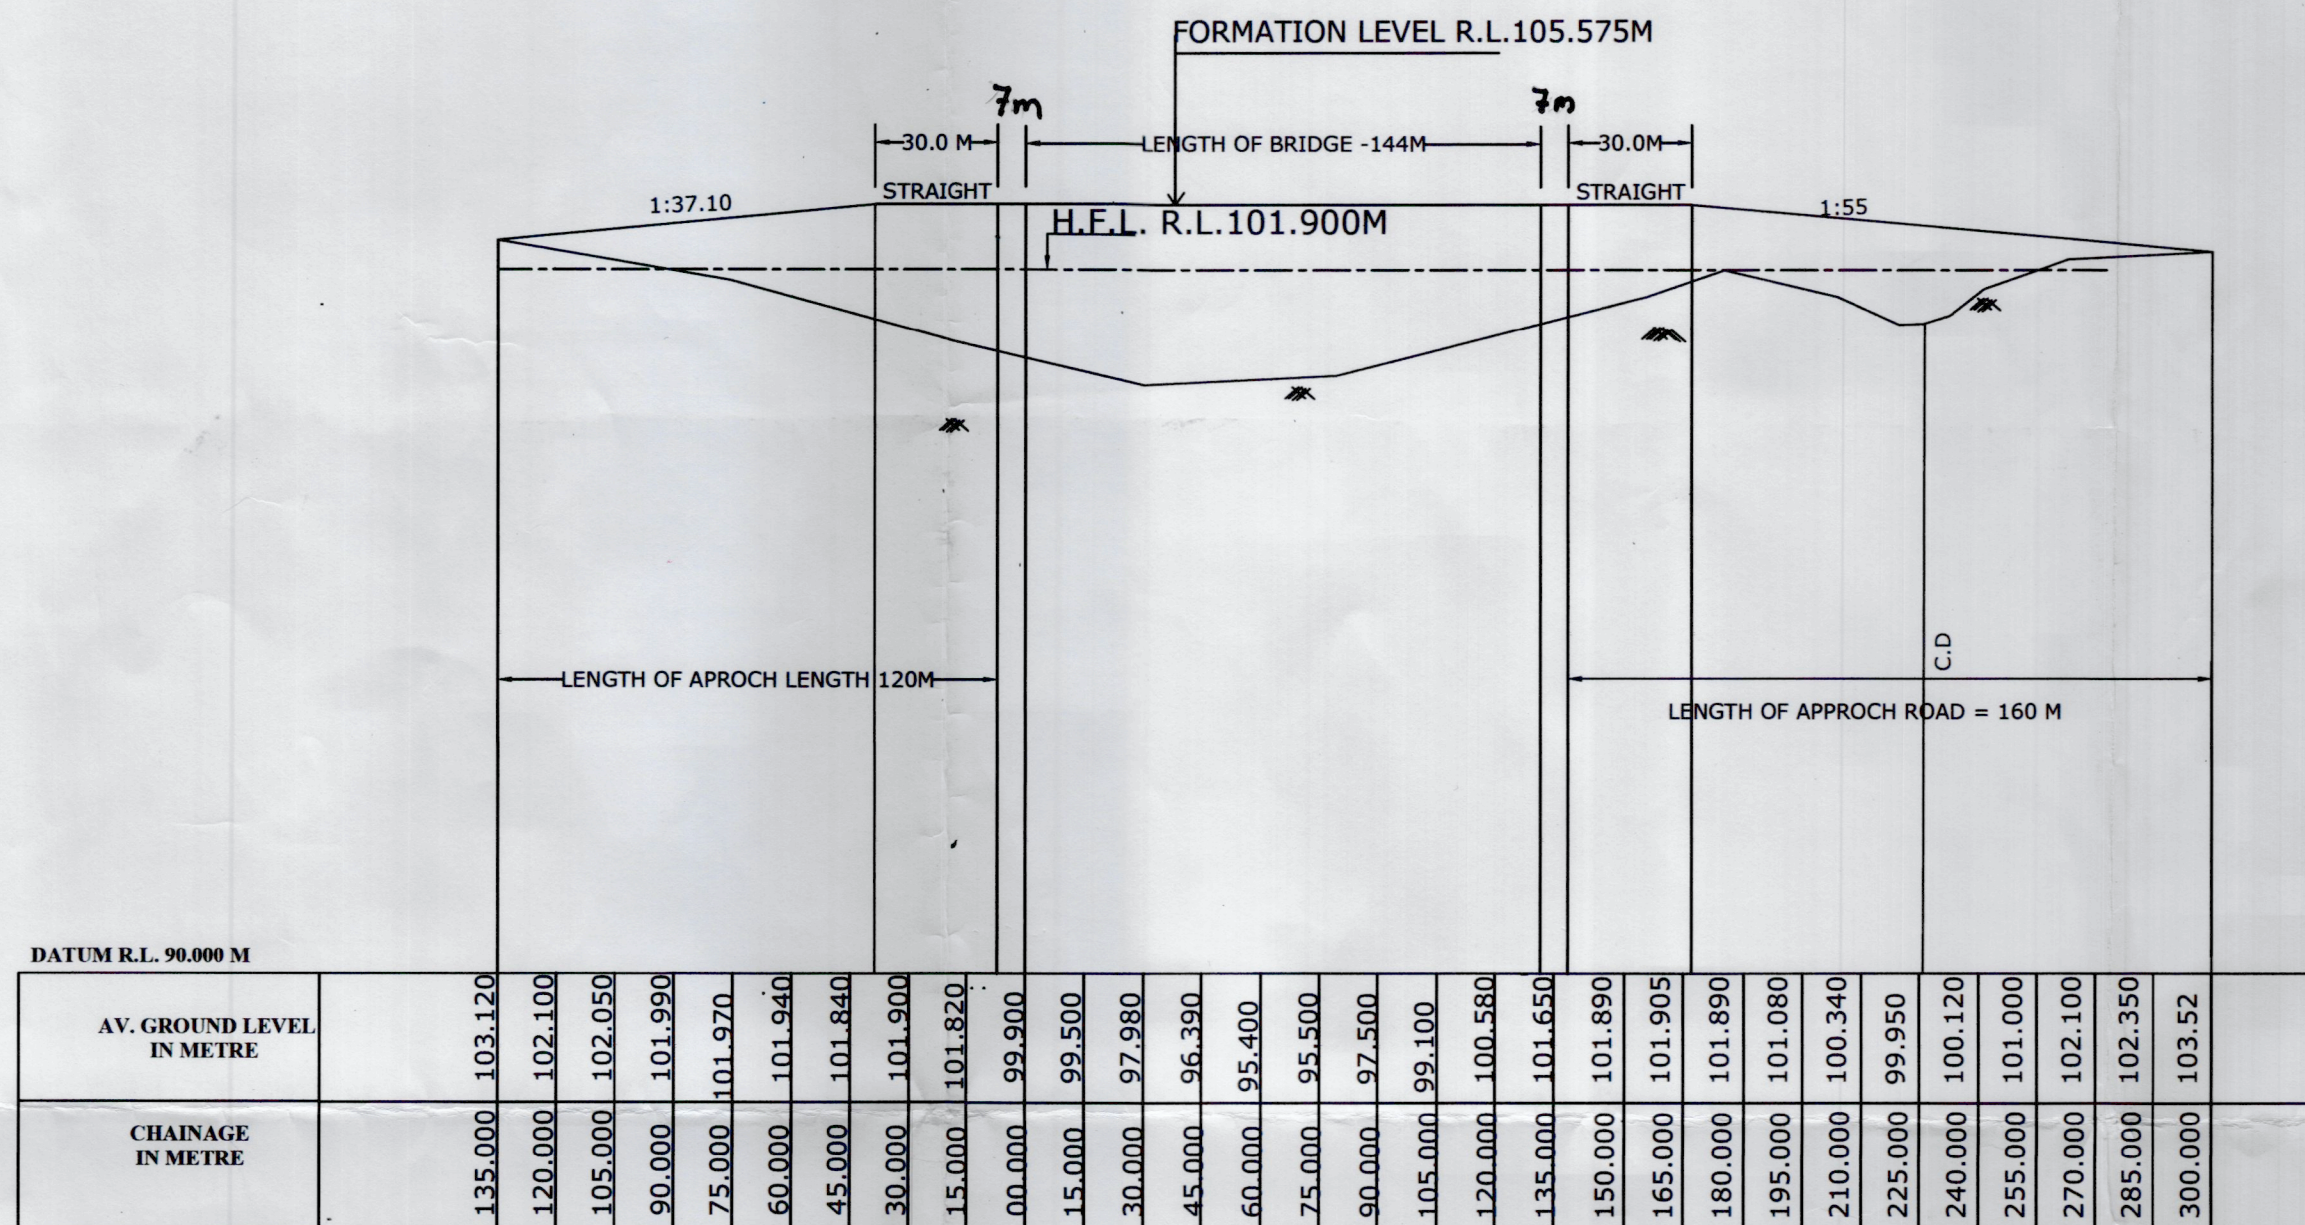

1 WIDTH OF CRUST (W.M.M.) IS 7.0 M UPTO 30.00M LENGTH FROM END OF ABUTMENT BOTH END & FLARED FROM 7.0M TO 3.75 M WIDTH IN FURTHER 30.00M LENGTH AND 3.75 M WIDTH IN AHED

<i>S/E</i>	<i>S.D.O.</i>	<i>E.E.</i>
OFFICE OF THE EXECUTIVE ENGINEER P.W.D. BRIDGE CONSTRUCTION DIVISION, JAGDALPUR, (C.G.)		
PROJECT	CONSTRUCTION OF HIGH LEVEL BRIDGE ACROSS DUDH RIVER IN K.M. 1/2 ON ICHHAPUR- GHOTIYA ROAD	
	TITLE :-	L-SECTION OF APPROACH ROAD
SUB ENGG. :-	DRG NO. :-	DATE :-