



BHANUPRATAPPUR SIDE H.F.L RL.101.000M PAKHANJOOR SIDE

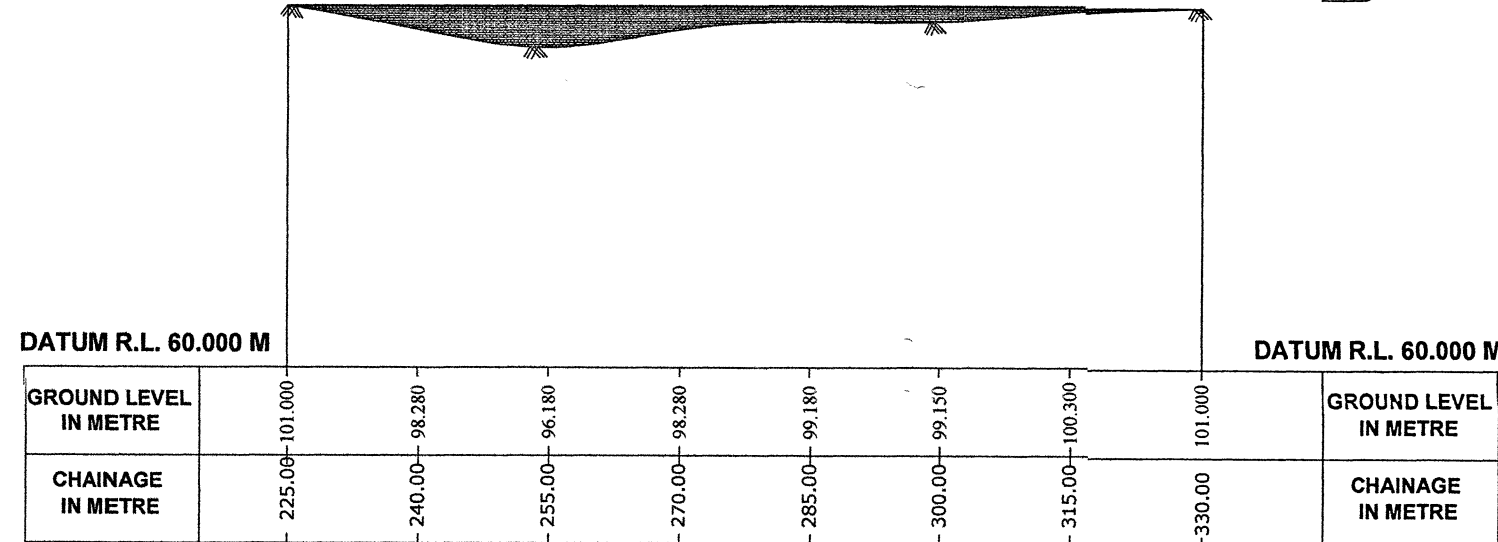


X-SECTION OF BRIDGE ALIGNMENT

BHANUPRATAPPUR SIDE H.F.L RL.101.650M PAKHANJOOR SIDE

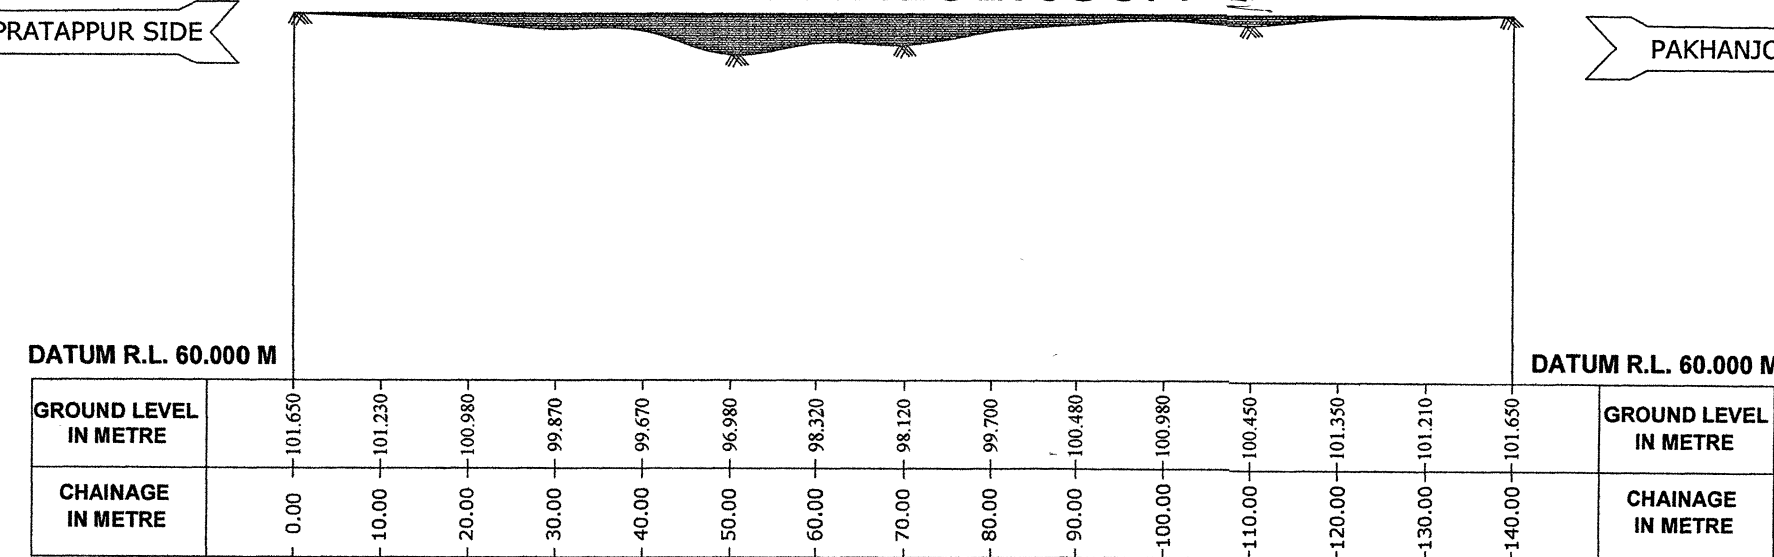


X-SECTION OF 250.00 M U/S

BHANUPRATAPPUR SIDE H.F.L RL.100.150M PAKHANJOOR SIDE

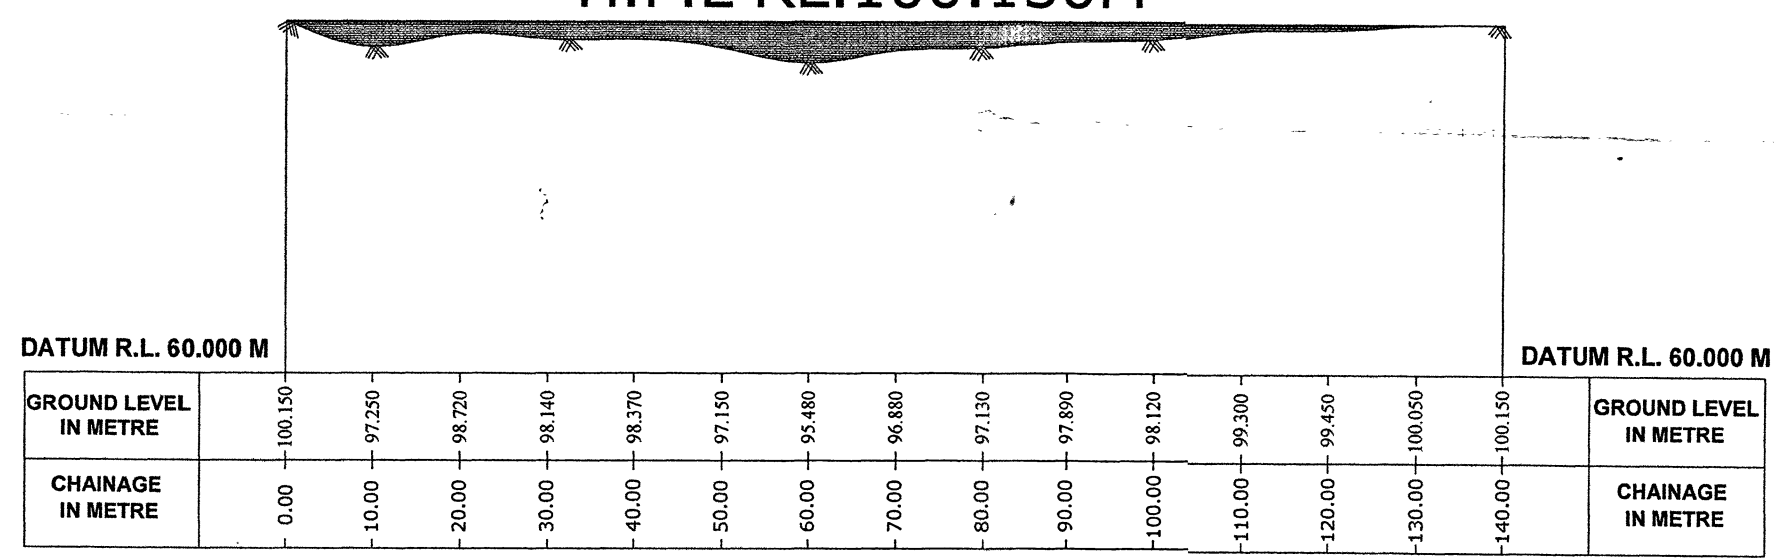

X-SECTION OF 250.00 M D/S

1:333.33 U/S D/S

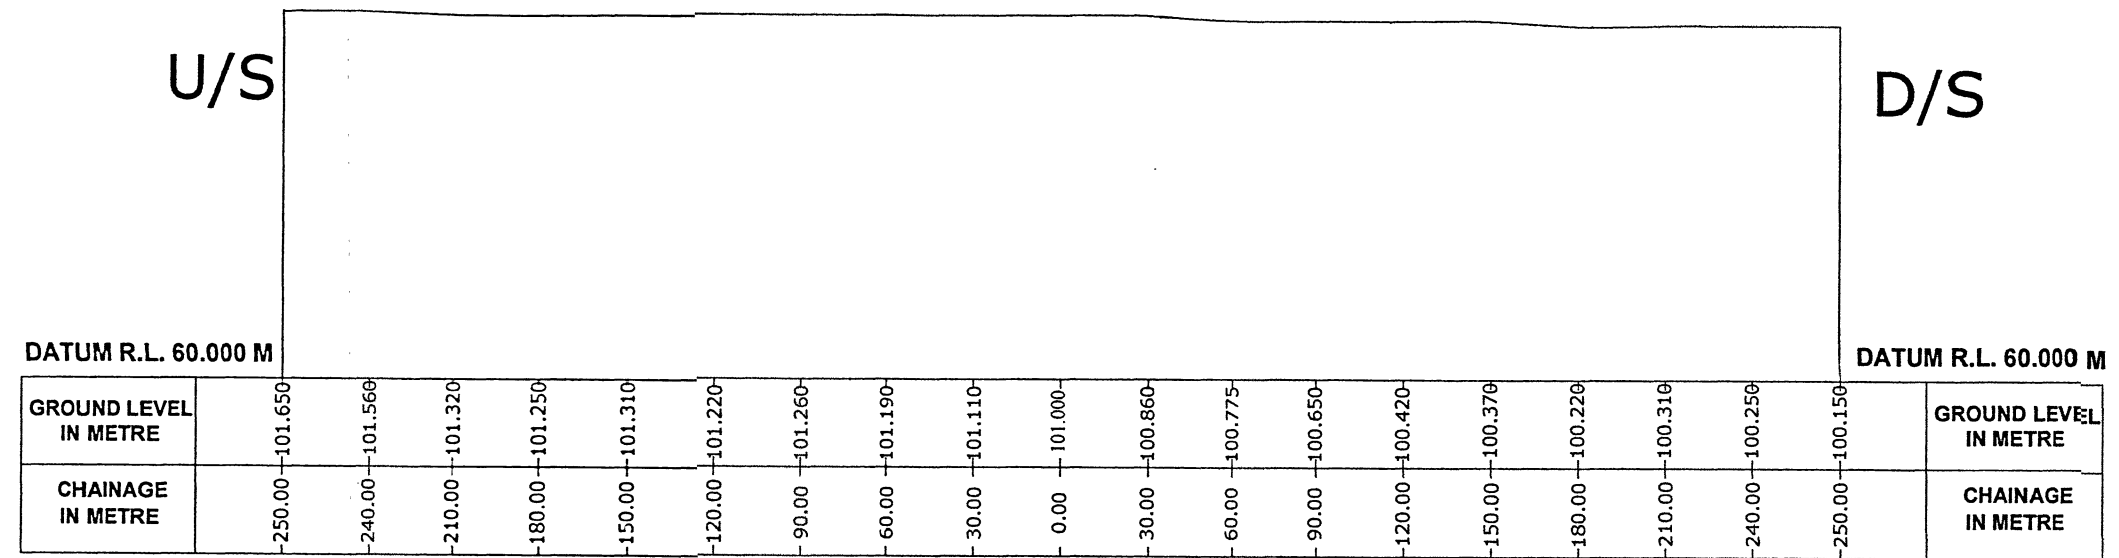

L - SECTION OF RIVER

S/E	S.D.O.	E.E.
OFFICE OF THE EXECUTIVE ENGINEER P.W.D. BRIDGE CONSTRUCTION DIVISION, KANKER, (C.G.)		
PROJECT	CONSTRUCTION OF HIGH LEVEL BRIDGE ACROSS PASANGI NALA IN K.M.-59/8 ON BHANUPRATAPPUR-PAKHANJOOR-BANDE ROAD.	
DRAWN BY:-	TITLE :-X- SECTION & L - SECTION OF RIVER	
	DRG NO. :-	DATE :-