




L-SECTION & PLAN OF ROAD

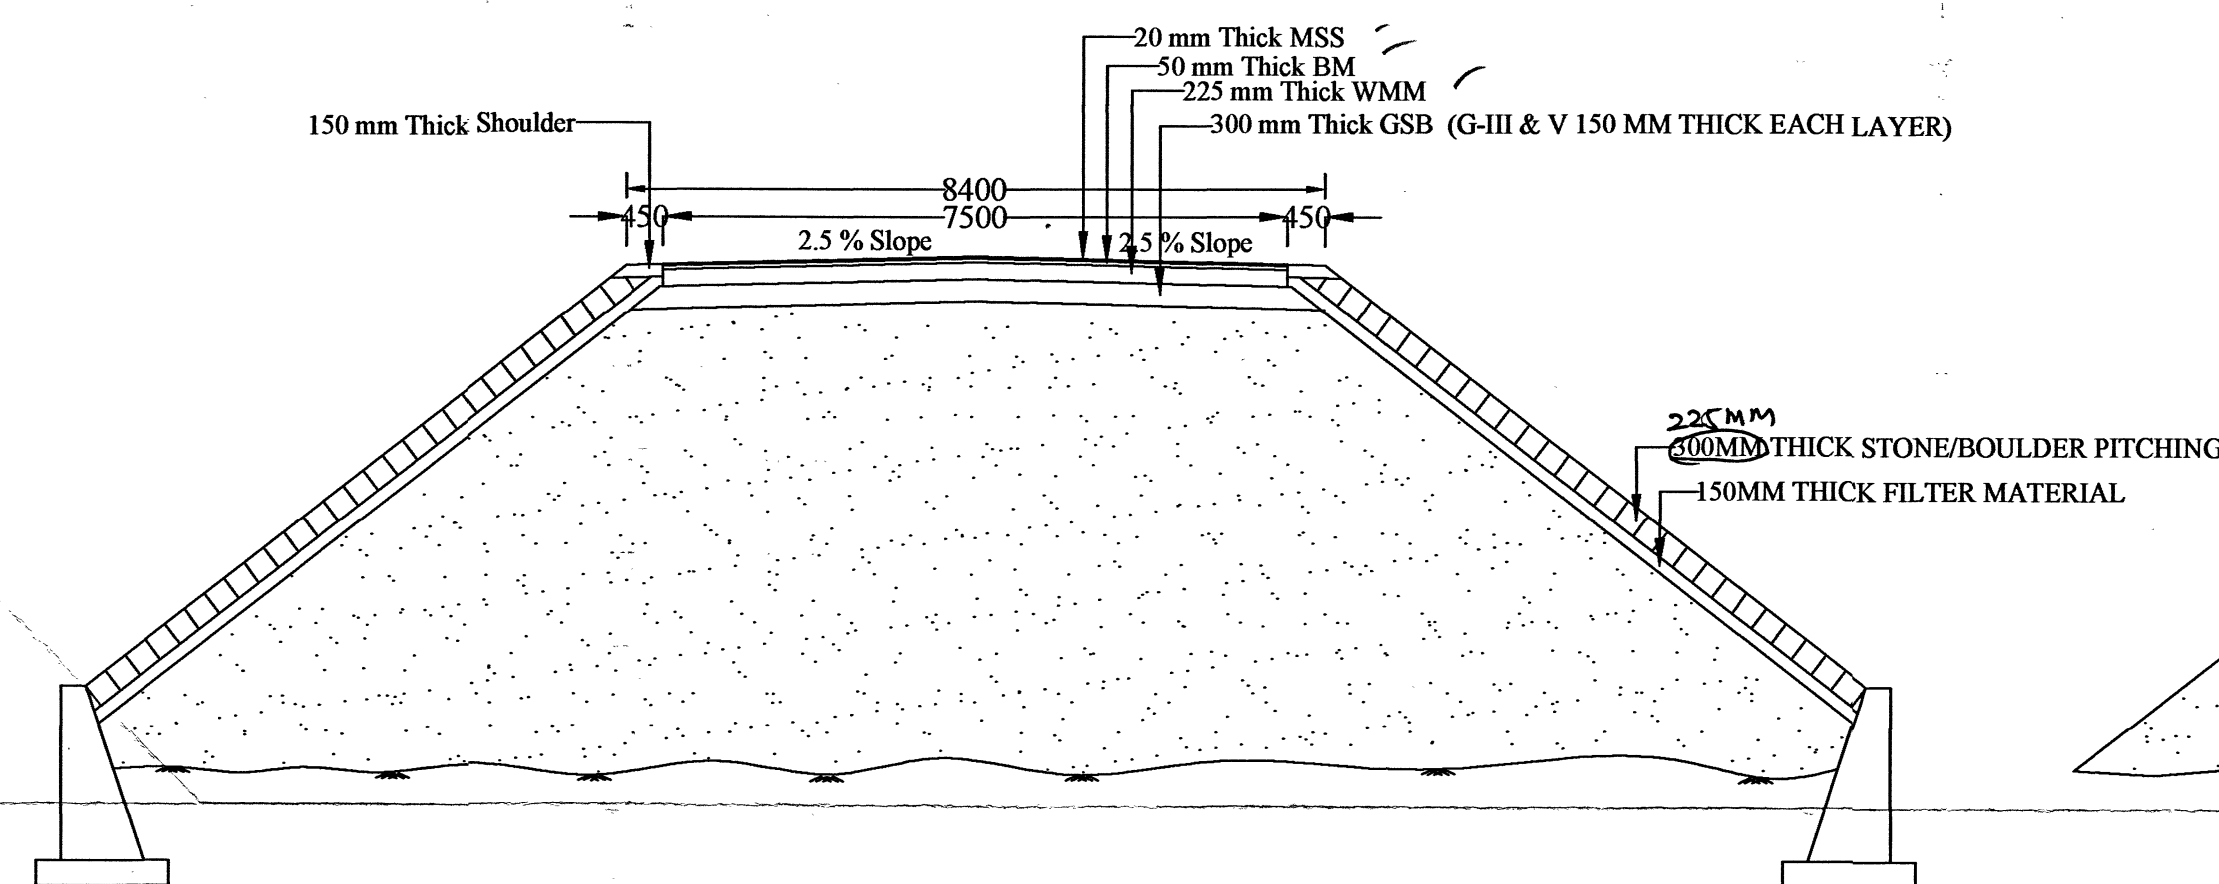


TYPICAL CROSS SECTION OF ROAD AT 7.50 M CARRIAGE WAY

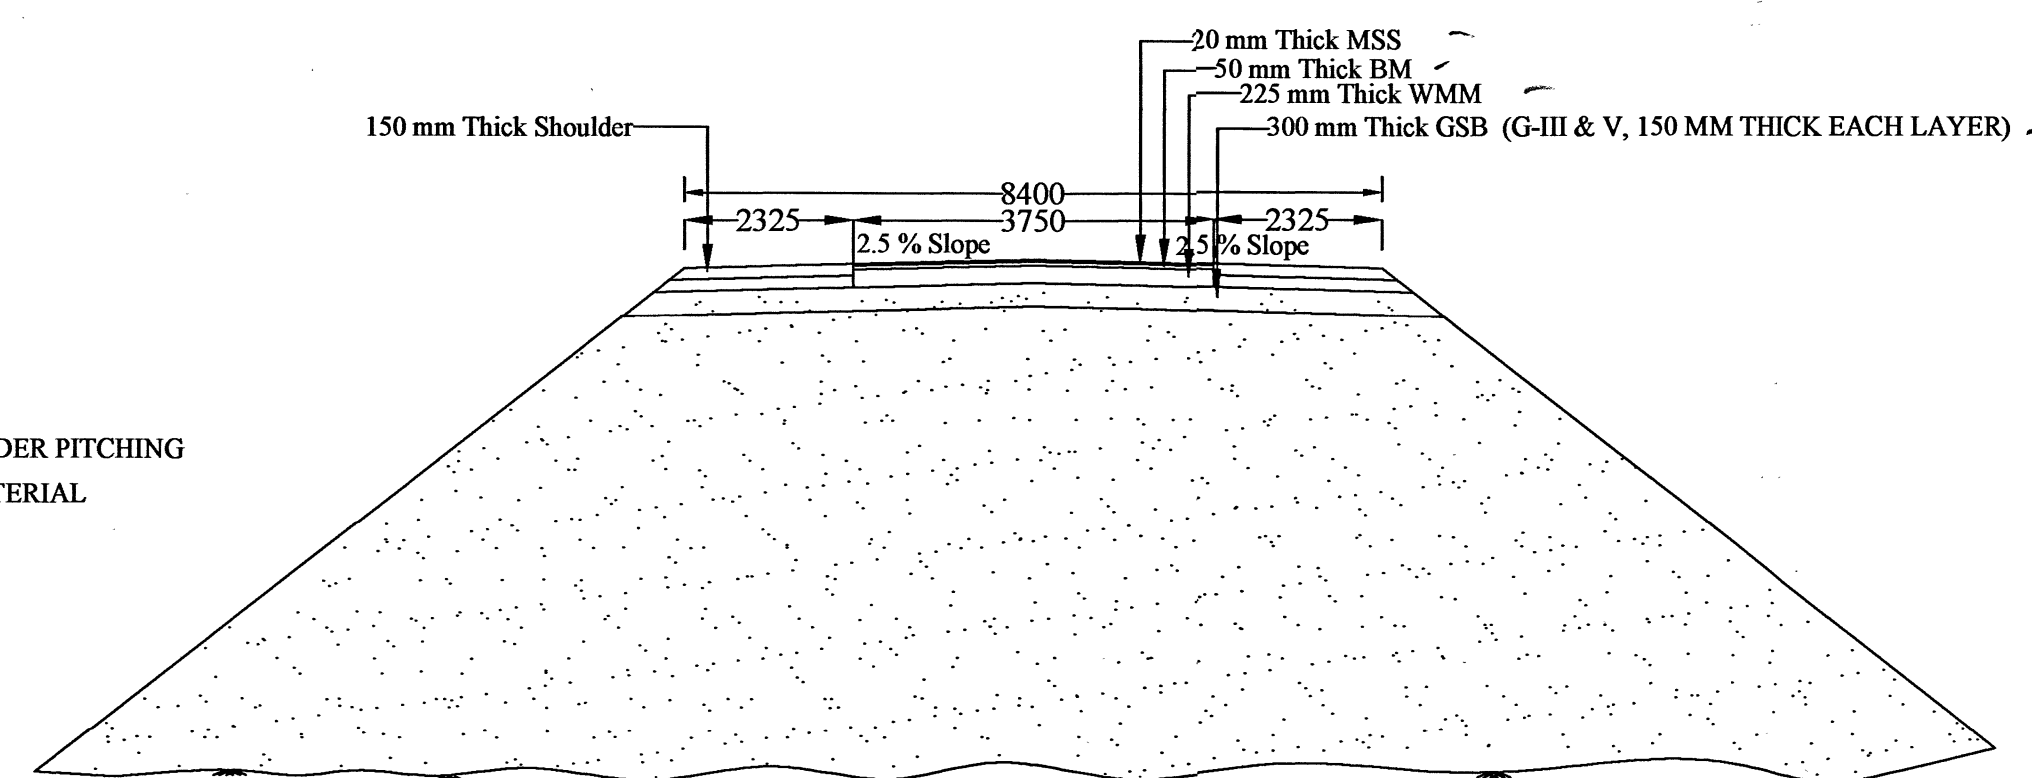

TYPICAL CROSS SECTION OF ROAD AT 3.75 M CARRIAGE WAY

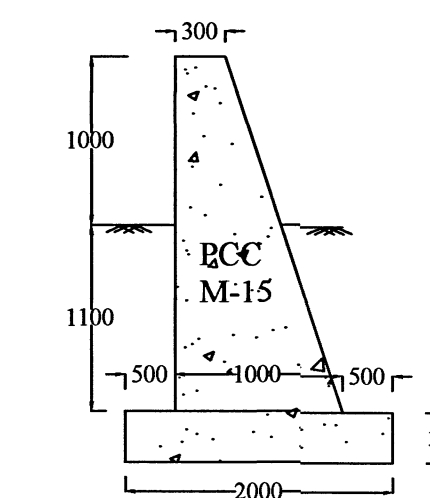

TOE WALL  
NEAR ABUTMENT

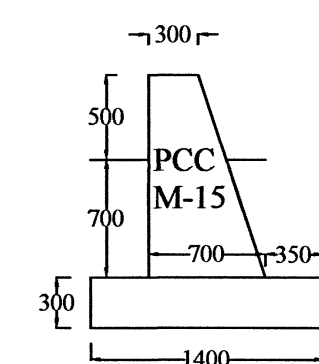

TOE WALL  
REMAINING PORTION

NOTE :- CRUST WIDTH 7.50 M IN 30.00 M LENGTH AND 7.50 M TO 3.75 M FLAIED IN AHEAD 30.00 M AND REMAINING 3.75 M WIDTH.

S.D.O.	E.E.	S.E.
OFFICE OF THE EXECUTIVE ENGINEER PWD BRIDGE CONSTRUCTION DIVISION JAGDALPUR C.G.		
PROJECT :-	CONSTRUCTION OF APPROACH ROAD FOR HIGH LEVEL BRIDGE ACROSS MALGER RIVER IN KM. 3/6 ON BURGUM TO SAMELI ROAD.	
DRAWN BY 	L & X-SECTION OF APPROACH ROAD	
	DRAWING No	DATE: