



X - SECTION AT 250.00 M U/S OF RIVER

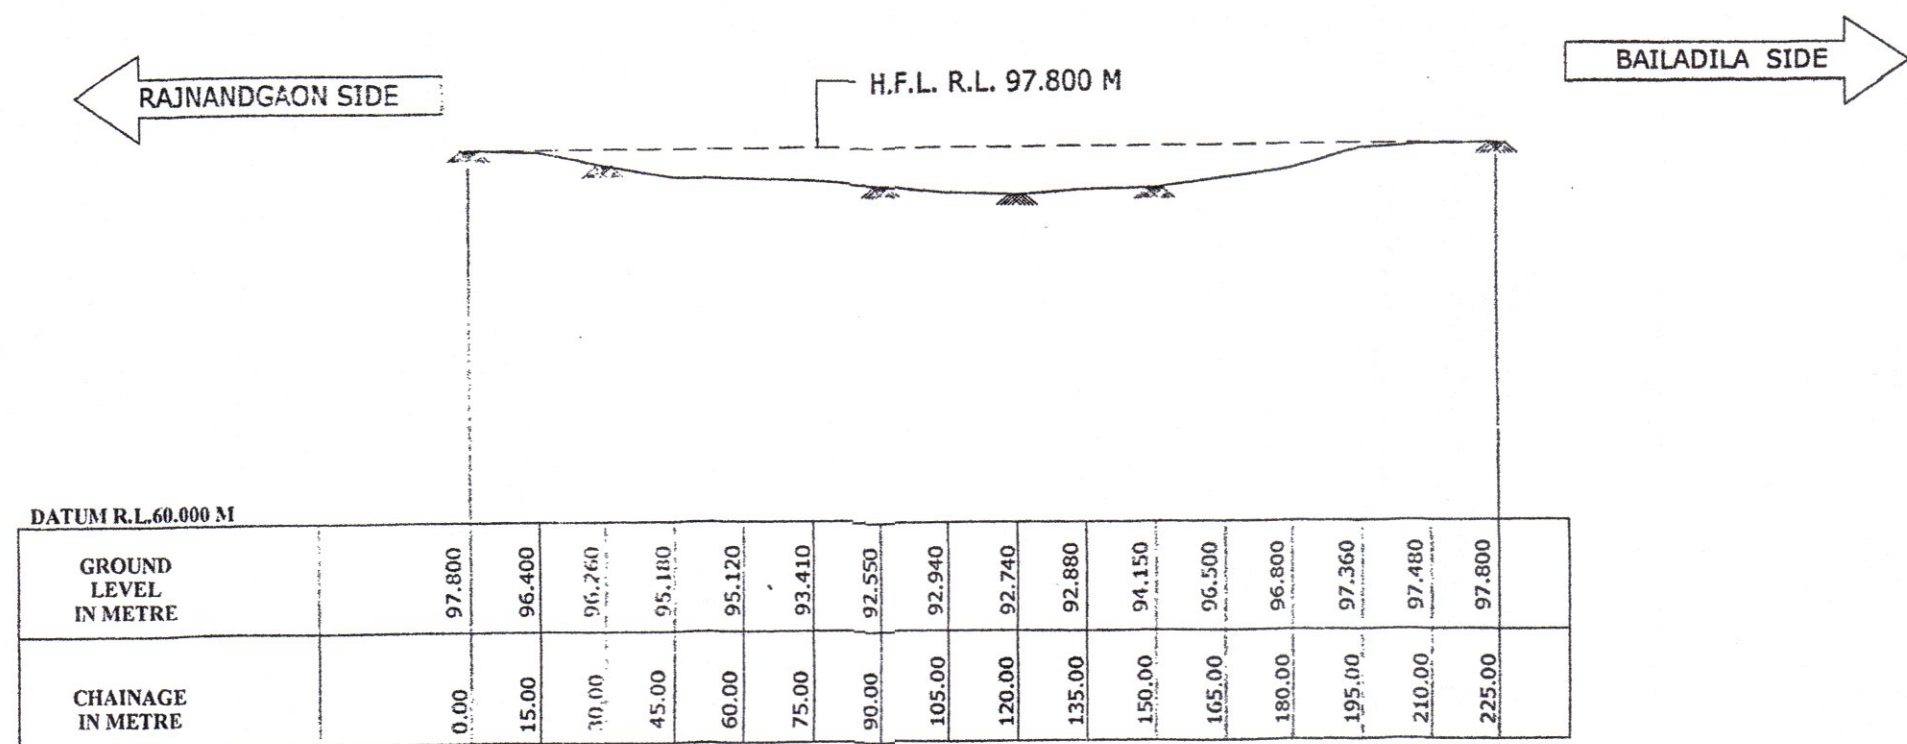

X - SECTION AT 250.00 M D/S OF RIVER

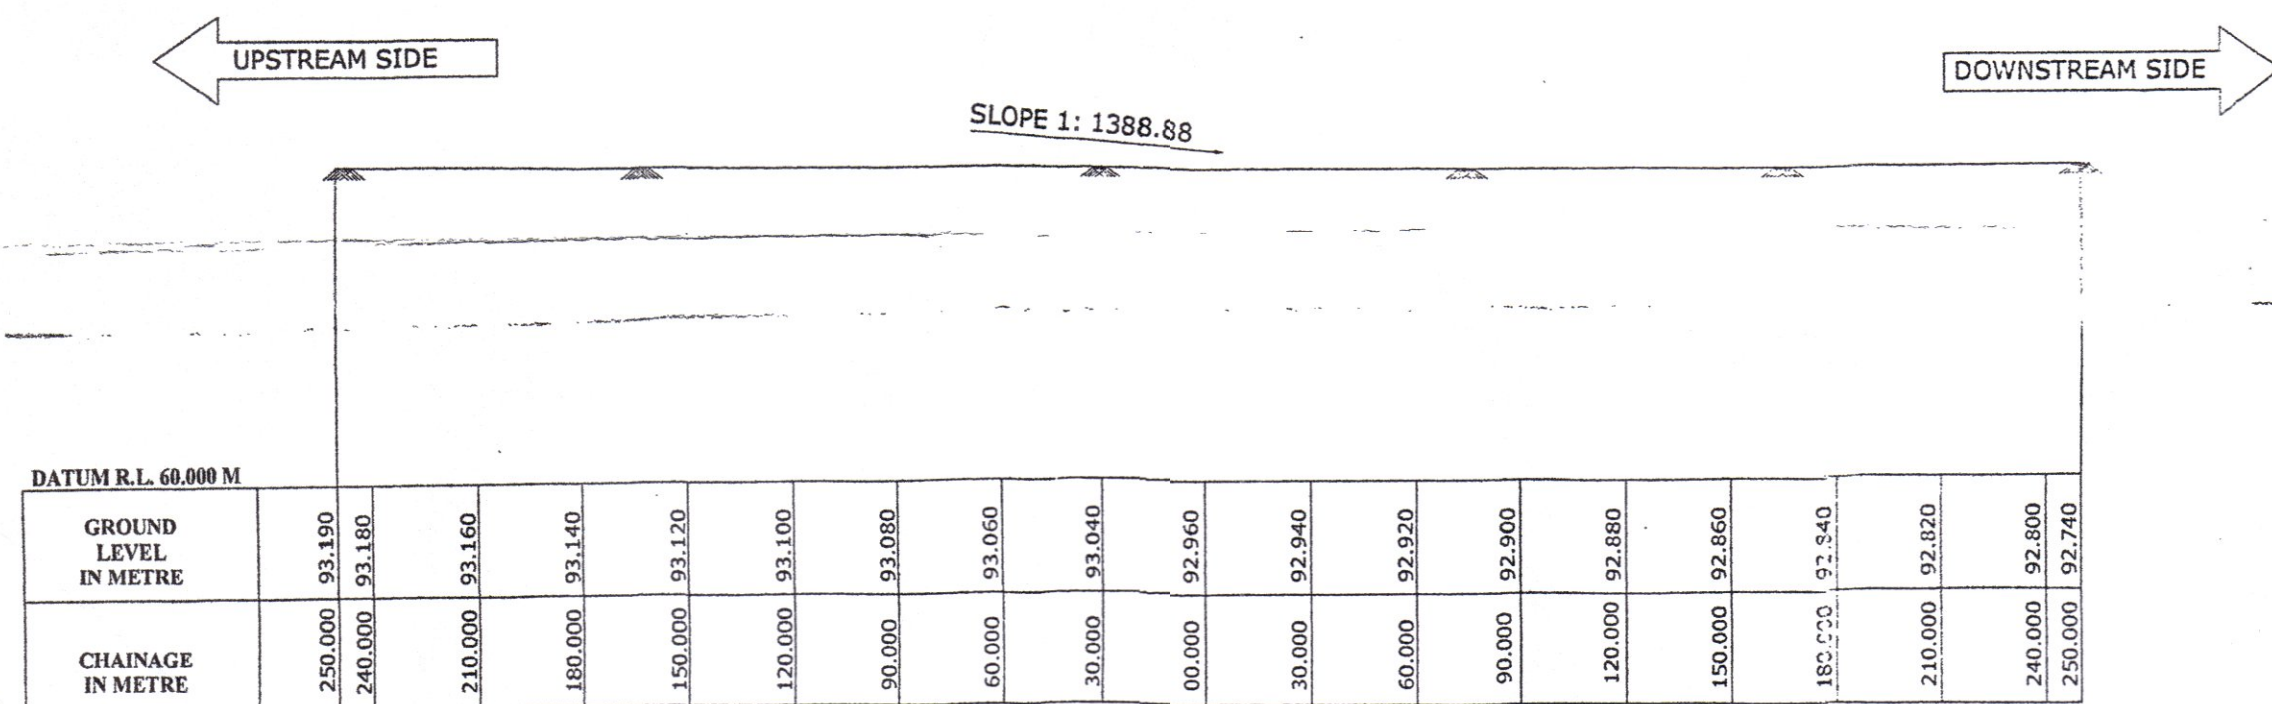

L - SECTION OF RIVER

 SUB.ENG.		 S.D.O.	 E.E.
OFFICE OF THE EXECUTIVE ENGINEER P.W.D. BRIDGE CONSTRUCTION DIVISION, JAGDALPUR, (C.G.)			
PROJECT	CONSTRUCTION OF H.L.BRIDGE OF NIBRA(MENDAKI) RIVER IN KM.145/10 ON RAJNANDGAON-BAILADILA ROAD		
 DRAWN BY	DRG NO. :-	X-SECTION AT 250M U/S-D/S ,	
	DATE :-	AND L - SECTION OF NALLA	