


CONSTRUCTION OF H.L. BRIDGE ACROSS KANHAR RIVER ON EKAMBA-BHATA (UKAI) ROAD

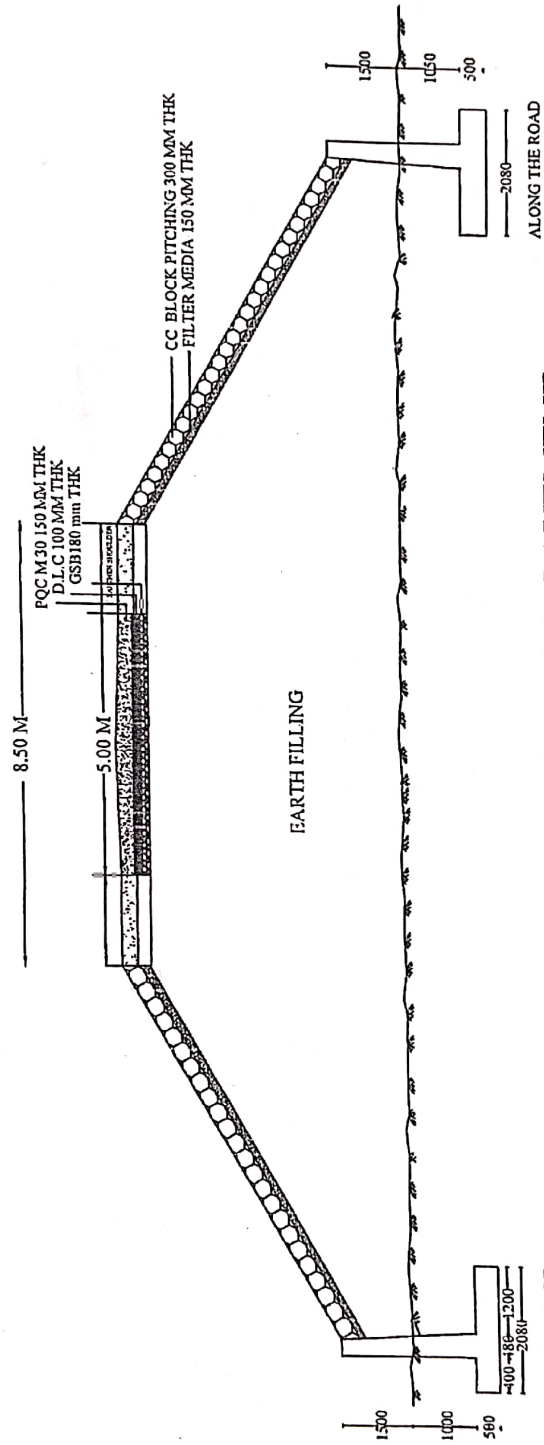

CROSS SECTION OF PROPOSED PAVEMENT

Office of the Executive Engineer P. W.D. Bridge Division Ambikapur	
X-Section of Approach for Construction of H.L. Bridge Across Kanhar River on Ekamba-Bhata (Ukai) Road	
Sub. Engr.	S.P.O.
W.D.	E.E.