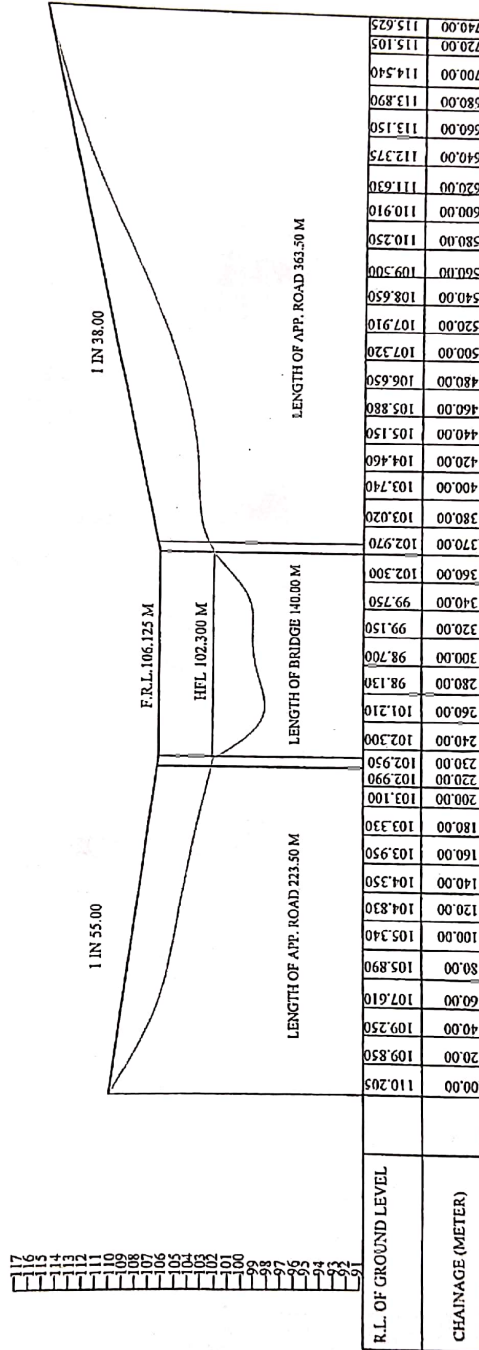


# CONSTRUCTION OF HIGH LEVEL BRIDGE ACROSS KANHAR RIVER ON EKAMBA - BHATA ROAD

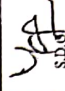
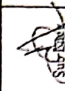
<<< BHATA

<<< EKAMBA



L- SECTION OF APPROACH ROAD

OFFICE OF EXECUTIVE ENGINEER P.W.D. BRIDGE CONSTRUCTION DIVISION AMBIKAPUR	
PROJECT	Construction of H.L. Bridge Across Kanhar River on Ekamba-Bhata Road
TITLE	L-Section of Proposed Approach Road
DRG NO. - 04	
SCALE N.T.S	
DATE	

 S.D. of E.E.  
 N.E.