


<<<< Kadamtoli Side


Bendatoli Side >>>>



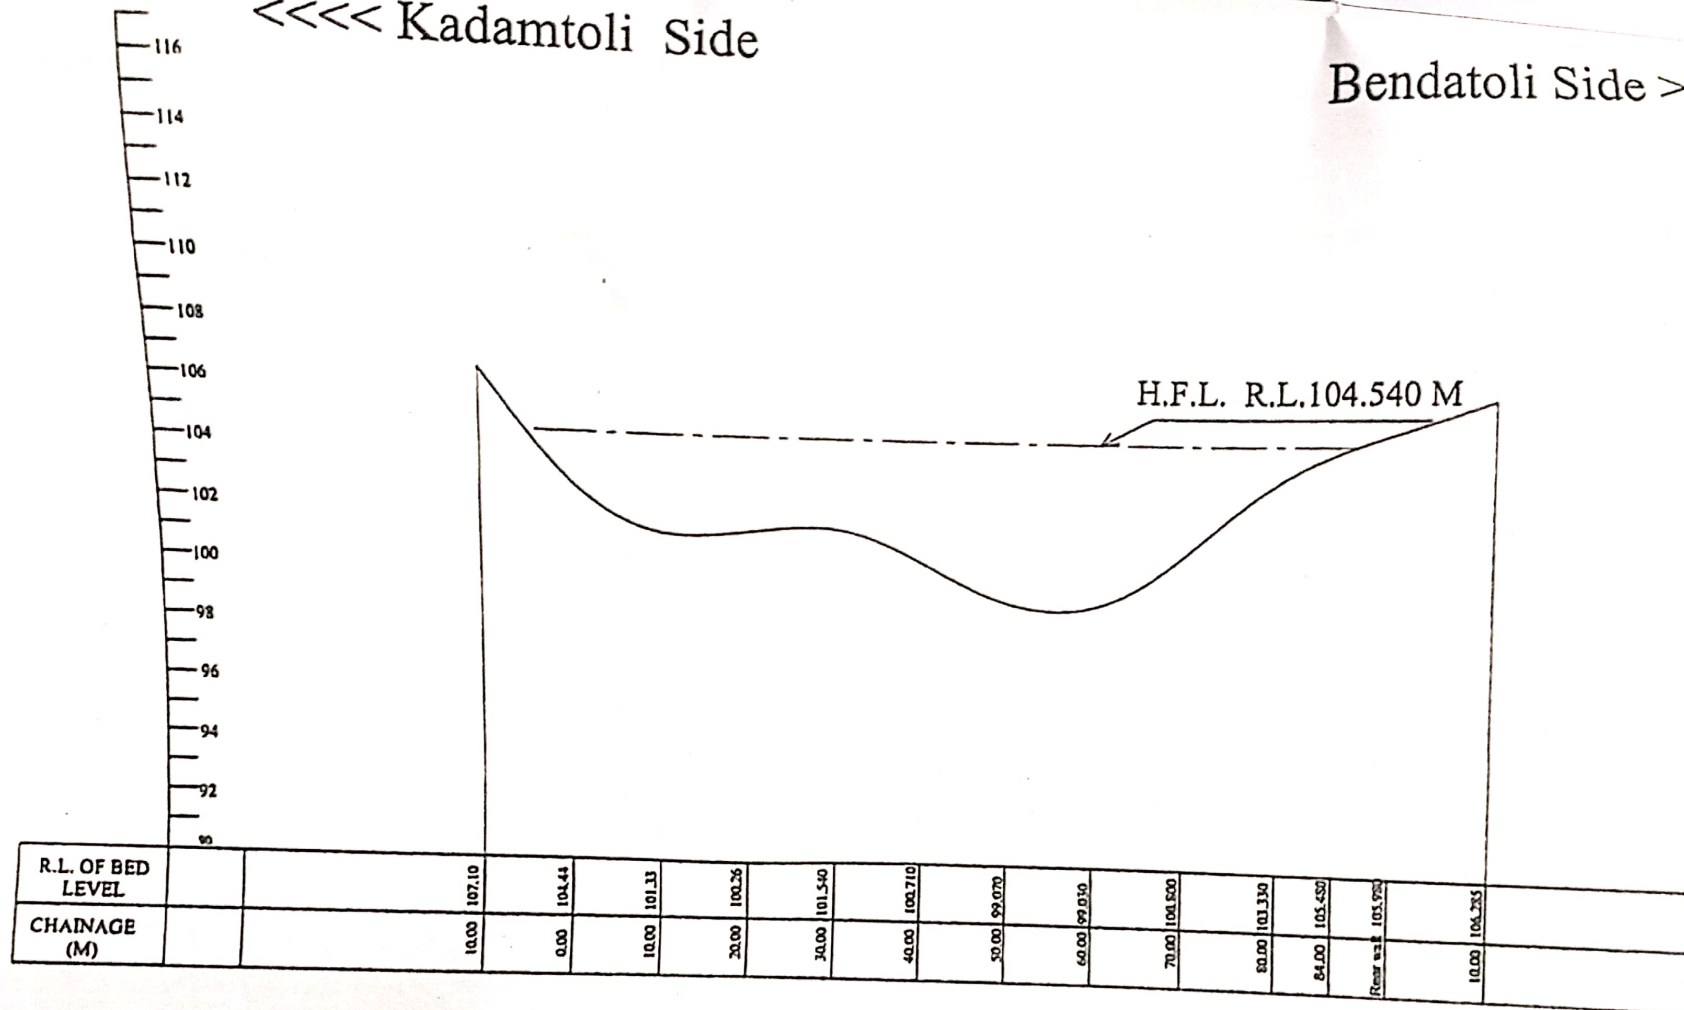


CROSS SECTION AT PROPOSED SITE OF BENDA NALA

 Sub Engg.	 S.D.O.	 E.E.
Office of the Executive Engineer P.W.D. Bridge Division Ambikapur		
Site Plan for Construction of H.L. Bridge Across on Kadamtoli to Bendatoli Road.		

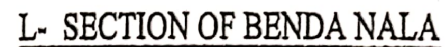U/S



		
Sub Engg.	S.D.O.	E.E.
Office of the Executive Engineer P.W.D. Bridge Division Ambikapur		
Site Plan for Construction of H.L. Bridge Across Kadamtolli on Kadamtolli to Bendatoli Road		