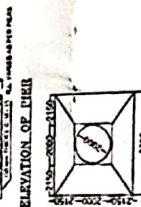
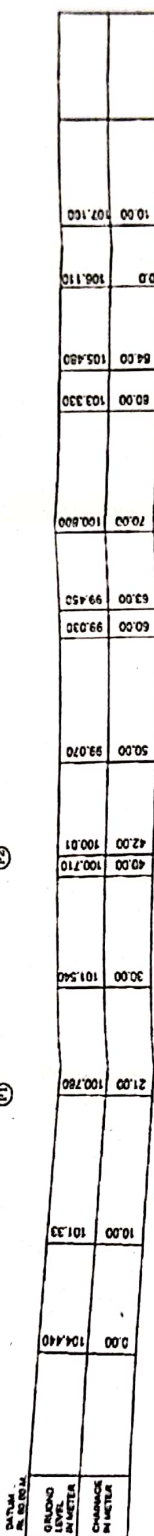


BENDATOLI SIDE >>>>>

[illegible]

OFFICE OF THE EXECUTIVE ENGINEER
P. W. D. BRIDGE CONSTRUCTION DIVISION
MADIKAPUR (C.G.)

CC	RE	CC
GENERAL ARRANGEMENT DRAWING		
CONST. OF HIGH LEVEL BRIDGE ACROSS ON KADAMTOLI TO BENDAT ROAD.		

This is too certified that above Bore log Data chart as per data of boring found in field.