


<<<<< KADAMTOLI SIDE

>>>>> BENDATOLI SIDE

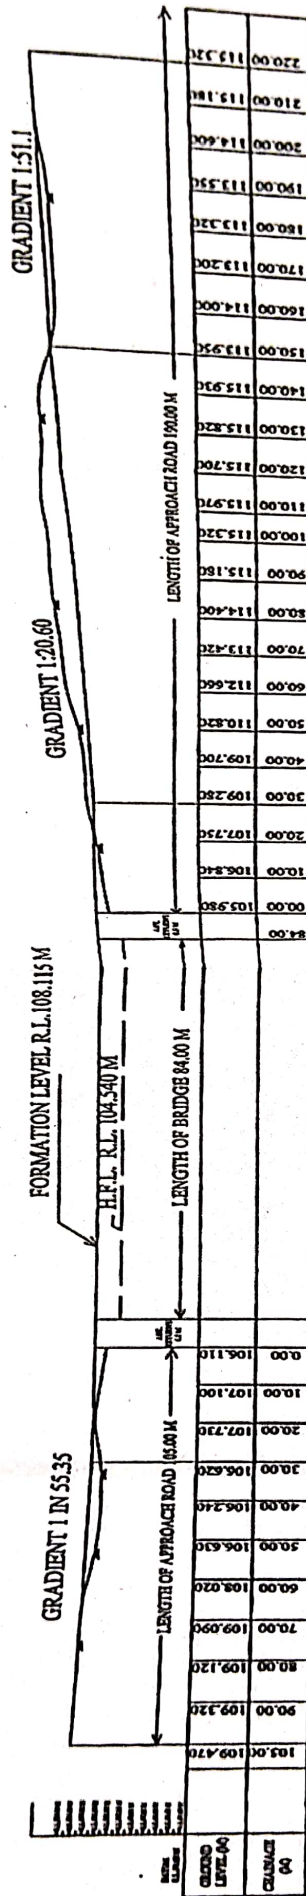

L-SECTION OF APPROACH ROAD

DESIGNED BY:	SDO.	EL
DRAWN BY:	OFFICE OF THE EXECUTIVE ENGINEER P.W.D. BRIDGE CONSTRUCTION DIVISION AGRIKAPLA	
CHECKED BY:	L-SECTION OF APPROACH ROAD ACROSS 1 ST APPROACHES ON KADAMTOLI TO BENDATOLI ROAD	
DATE:		