




DRAWING OF I-TYPE BUILDING QUARTER

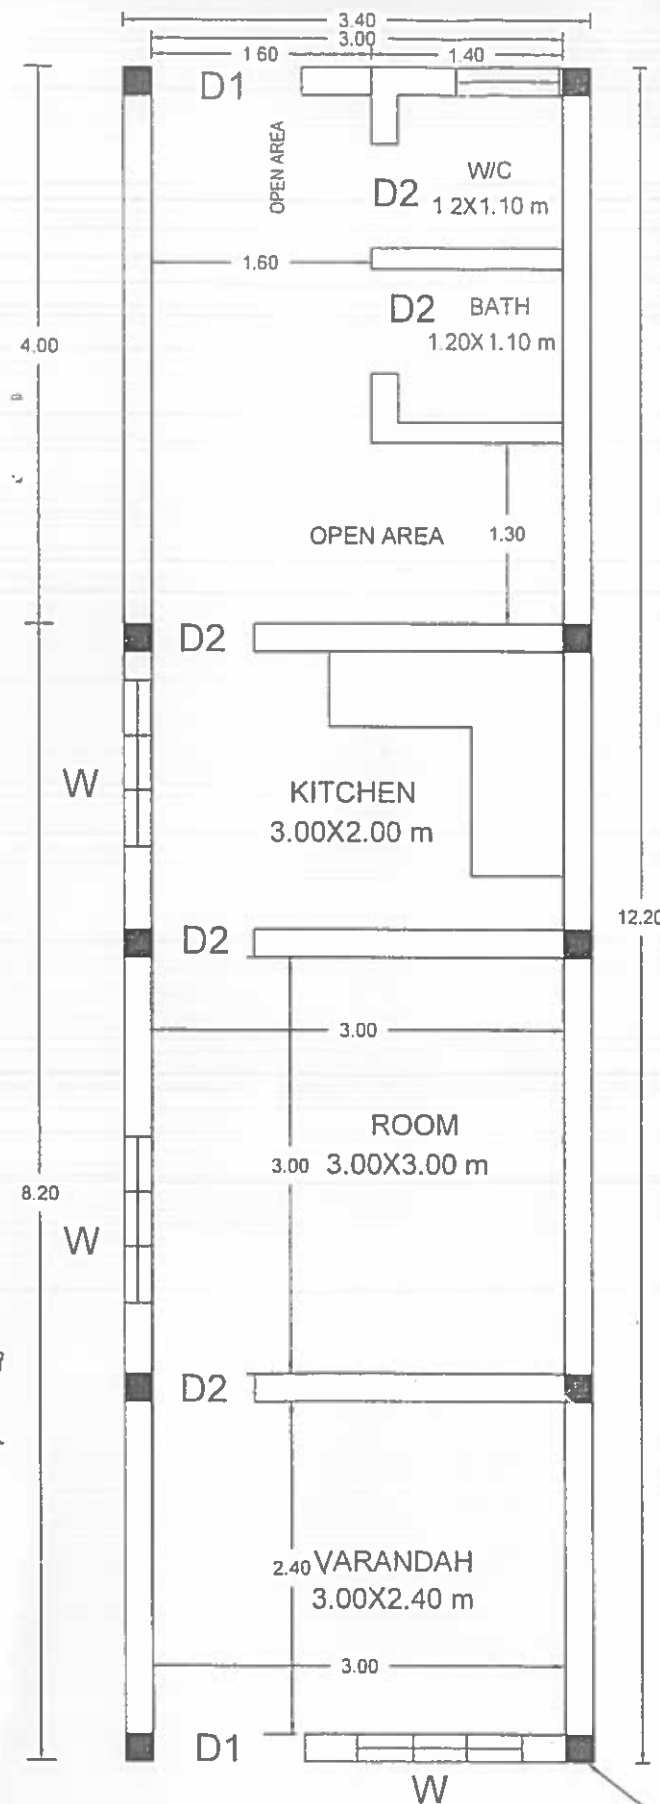

GROUND FLOOR PLAN

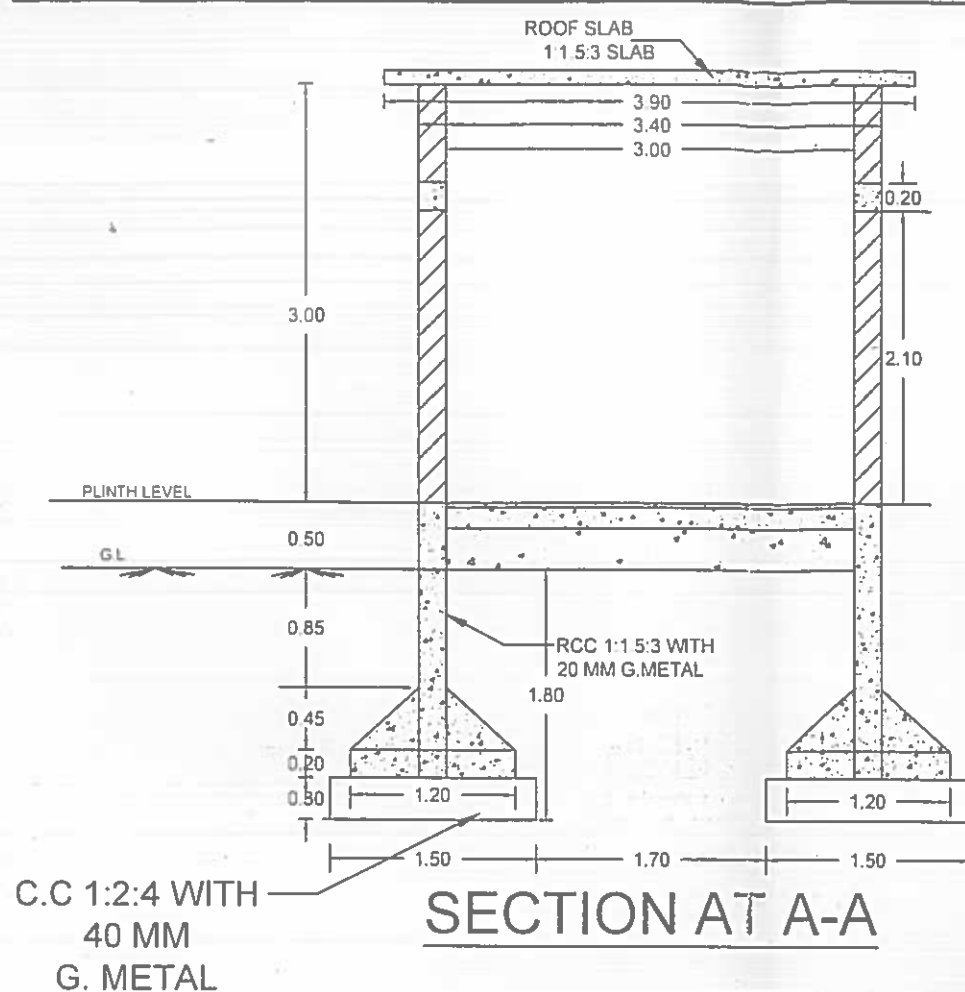


SECTION AT A-A

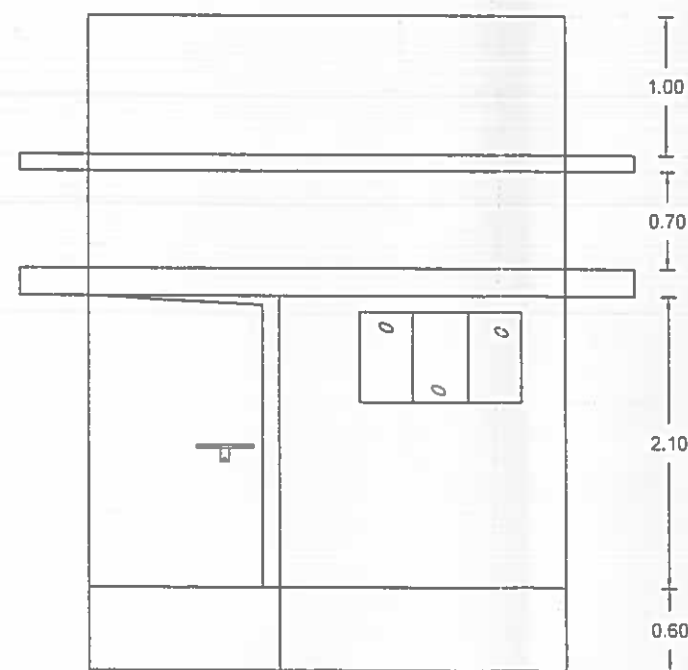


FRONT ELEVATION

COLUMN C1
0.20 X 0.20 M
10 NOS

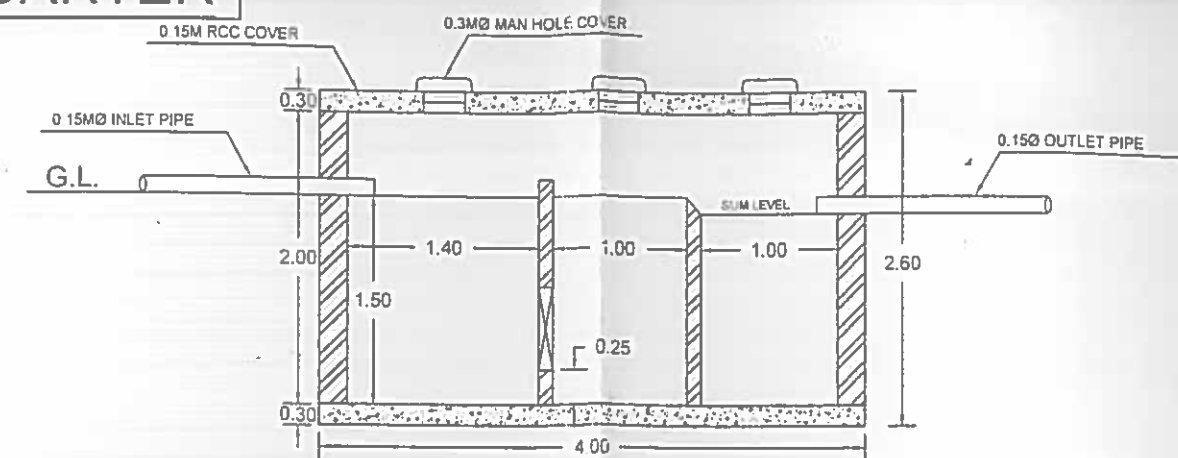

SECTION VIEW OF SEPTIC TANK

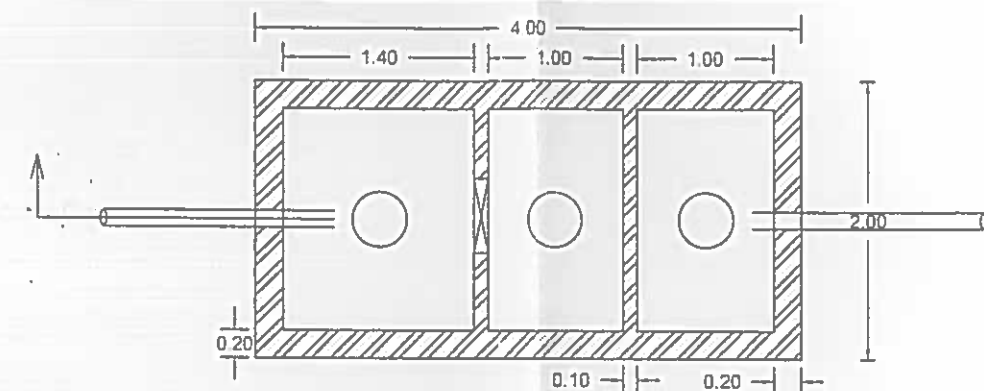

PLAN OF SEPTIC TANK



GOVERNMENT OF CHHATTISGARH
WATER RESOURCES DEPARTMENT

PROJECT: ARPA BHAINSAJHARA LIFT IRRIGATION SCHEME

TITLE: DRAWING OF I - TYPE QUARTER

[Signature]

SUB ENGINEER

[Signature]

SUB DIVISIONAL OFFICER
W.R.SURVEY SUB DN
KOTA (C.G.)

[Signature]
EXECUTIVE ENGINEER
WATER RESOURCES DIVISION
KOTA (C.G.)