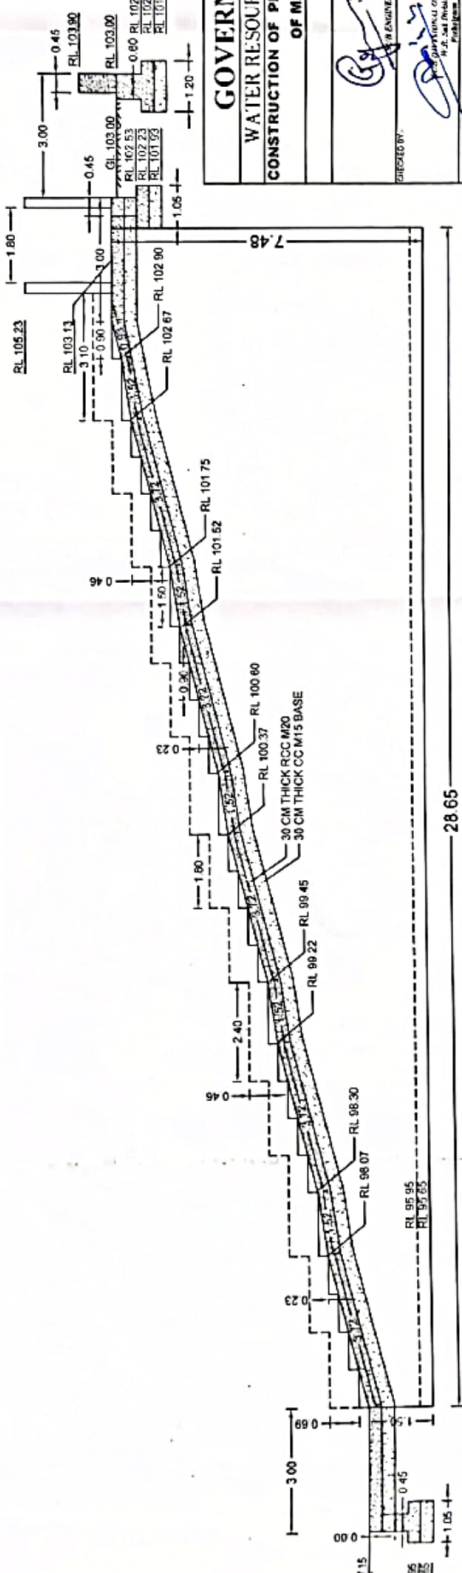
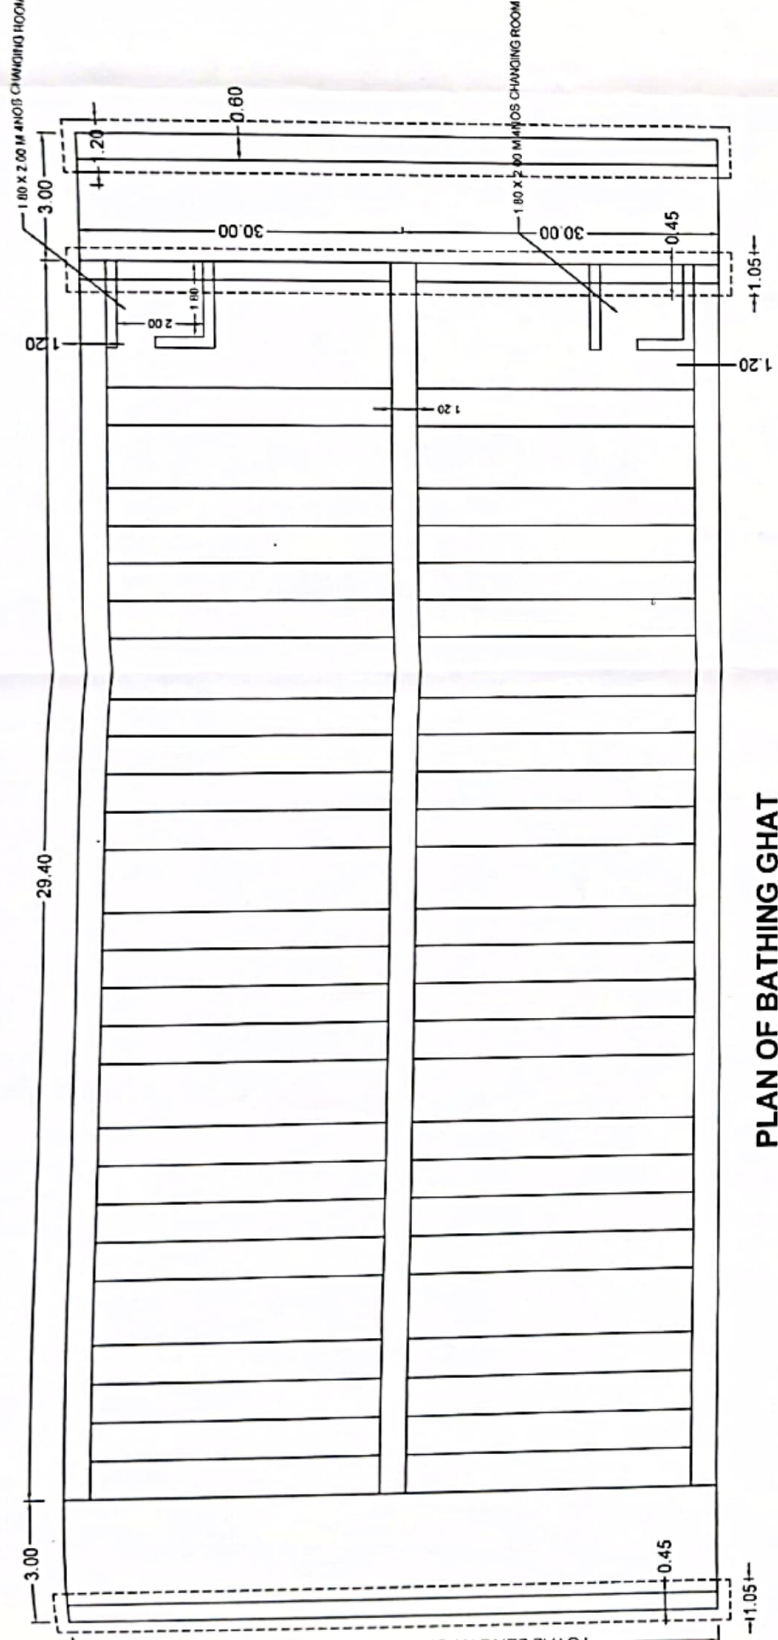
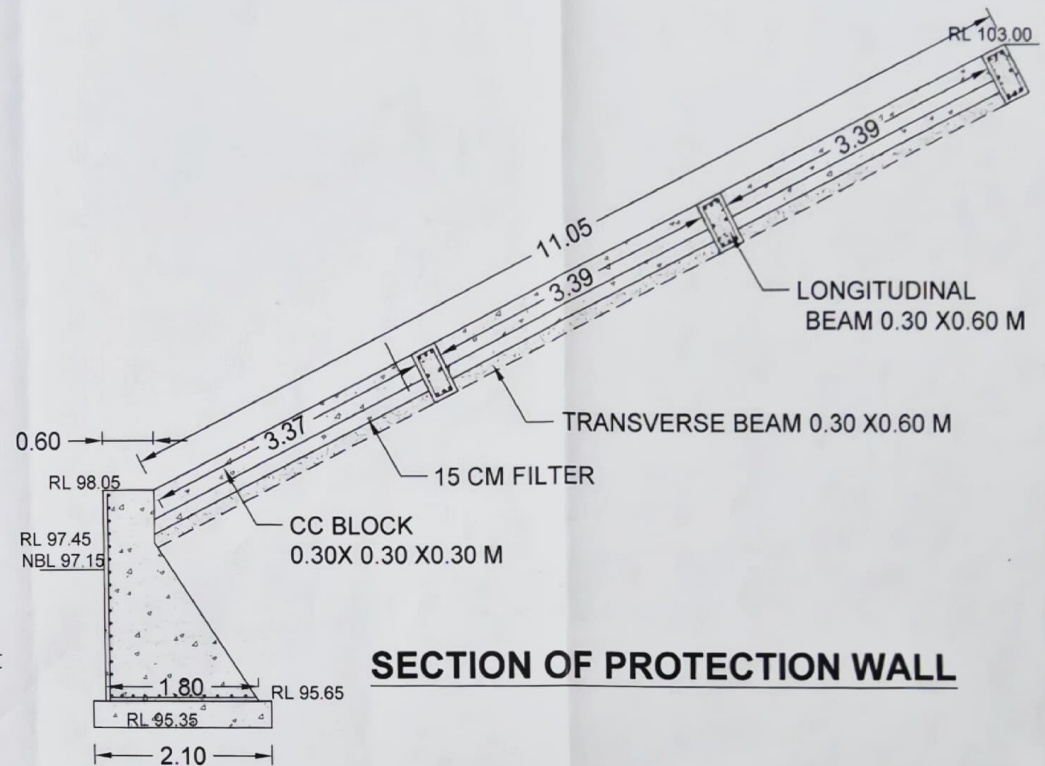


**GOVERNMENT OF CHHATTISGARH**  
**WATER RESOURCES DIVISION KUNKURI DIST. JASHPUR (C.G.)**  
**CONSTRUCTION OF PROTECTION WALL UP TO KILKILA ANICUT, BEAUTIFICATION OF MAND RIVER AND CONSTRUCTION OF GHAT**

**DRAWING OF BATHING GHAT**

DESIGNED BY: [Signature]	CHECKED BY: [Signature]
APPROVED BY: [Signature]	EXECUTED BY: [Signature]
SCALE: 1:100	DATE: 10/10/2023

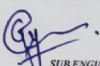
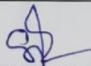
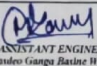
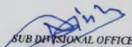
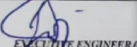
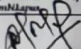
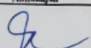
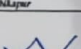




**GOVERNMENT OF CHHATTISGARH**  
WATER RESOURCES DIVISION KUNKURI DIST. JASHPUR (C.G.)

**CONSTRUCTION OF PROTECTION WALL UP TO KILKILA ANICUT,  
BEAUTIFICATION OF MAND RIVER AND CONSTRUCTION OF GHAT**

**DRAWING OF PROTECTION WALL AND SLOPE PITCHING AT RIGHT SIDE BANK**

<p>CHECKED BY: </p> <p>SUB ENGINEER</p>	<p>CHECKED BY: </p> <p>ASSISTANT ENGINEER (D) Syam Barnai Project Circle, Ambikapur</p>	<p>CHECKED BY: </p> <p>ASSISTANT ENGINEER (D) Hardeo Ganga Basline W.R. Dept Ambikapur</p>
<p>CHECKED BY: </p> <p>SUB DIVISIONAL OFFICER W.R. Sub Division, Puthalgum</p>	<p>CHECKED BY:</p>	<p>CHECKED BY: </p> <p>EXECUTIVE ENGINEER (D) Hardeo Ganga Basline W.R. Dept Ambikapur</p>
<p>ASSISTANT ENGINEER Water Resources Division, Kunkuri</p>	<p>EXECUTIVE ENGINEER (D) Syam Barnai Project Circle, Ambikapur</p>	<p>CHECKED BY: </p> <p>SUPERINTENDING ENGINEER (D) Hardeo Ganga Basline W.R. Dept Ambikapur</p>
<p>EXECUTIVE ENGINEER Water Resources Division, Kunkuri (C.G.)</p>	<p>RECOMMENDED BY: </p> <p>SUPERINTENDING ENGINEER Syam Barnai Project Circle, Ambikapur</p>	<p>APPROVED BY: </p> <p>CHIEF ENGINEER Hardeo Ganga Basline W.R. Dept Ambikapur</p>

