

PROPOSED SITE PLAN




LEGEND		
S. NO	NAME	SYMBOLS
1	TREE	
2	GATE	
3	PLOT BOUNDARY	
4	ROAD	
5	INDOOR GARDEN	
6	DENSE VEGETATION	

BUNGLOWS CONSTRUCTION AREA		
BUNGLOW NO.	BUNGLOW AREA(Sq.M.)	BUNGLOW PLOT(Sq.M.)
BUNGLOW NO 4	333.2400	4459.2578
BUNGLOW NO 5	420.0540	2974.7800
BUNGLOW NO 6	545.0200	5044.5630
BUNGLOW NO 8	340.0100	2744.1957
BUNGLOW NO 9	524.4700	4206.2440
BUNGLOW NO 10	361.3300	2134.3200
BUNGLOW NO 10	113.8400	2134.3200
BUNGLOW NO 20	316.9765	2312.2144
BUNGLOW NO 21	359.2300	3661.7010
BUNGLOW NO 22	330.3500	2718.1600
BUNGLOW NO 24	610.3500	2795.1000
BUNGLOW NO 25	530.1300	3447.2000
BUNGLOW NO 26	379.9000	3391.1400
BUNGLOW NO 27	465.9100	2931.5500
BUNGLOW NO 28	225.0715	5999.0570
SUFLAM FLAT (2 nos)	502.5562	
E-TYPE QUARTER (4 nos)	297.3383	

ROAD - A PROPOSED PLAN




Key plan :

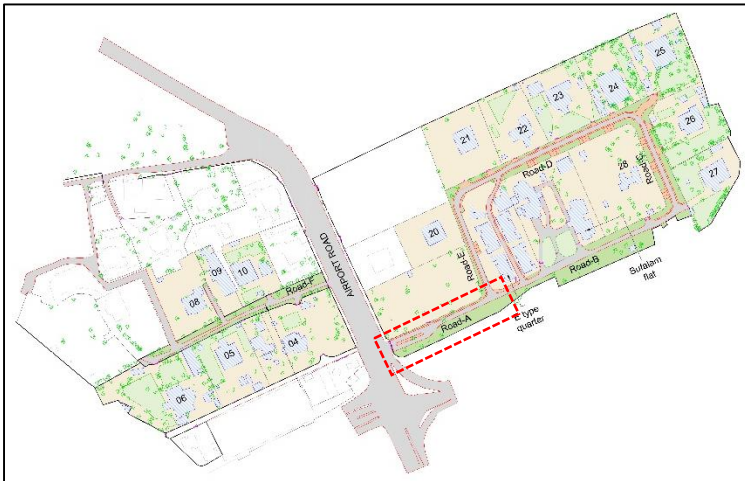


ROAD - B PROPOSED PLAN

APPARTMENTS

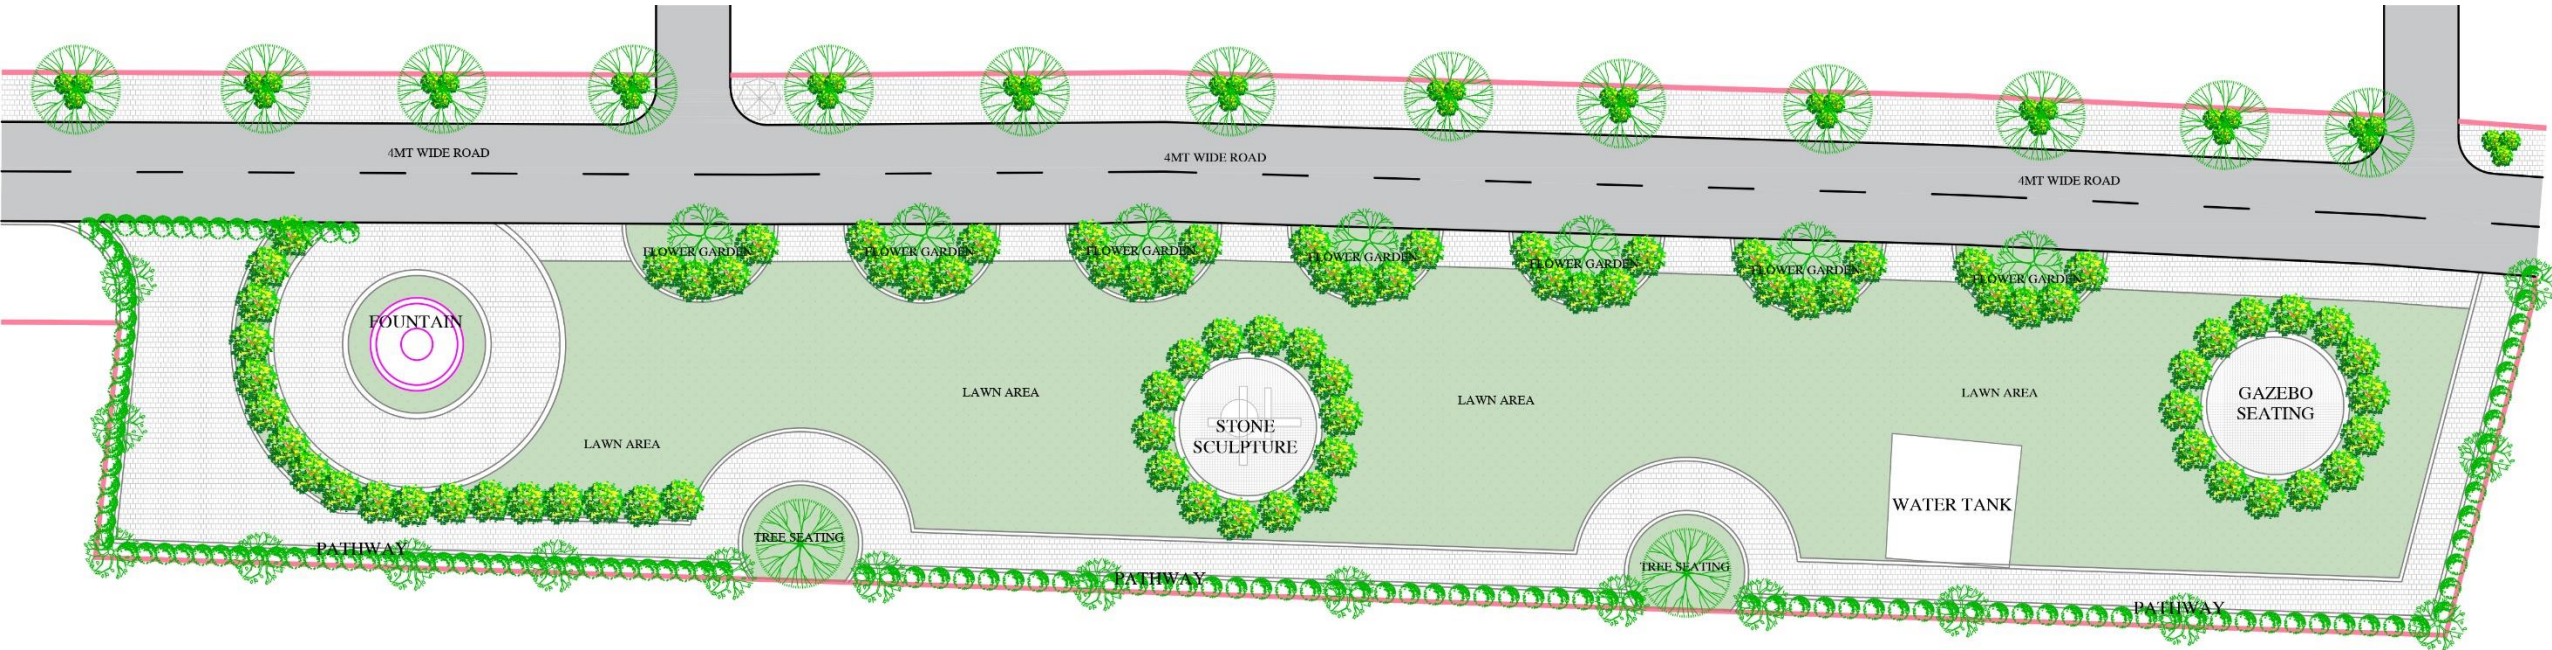


Key plan :

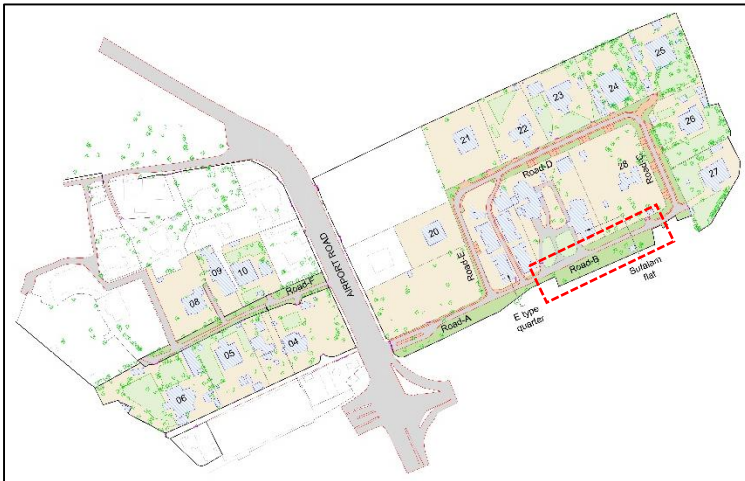

ROAD - C PROPOSED PLAN

BUNGLOWS

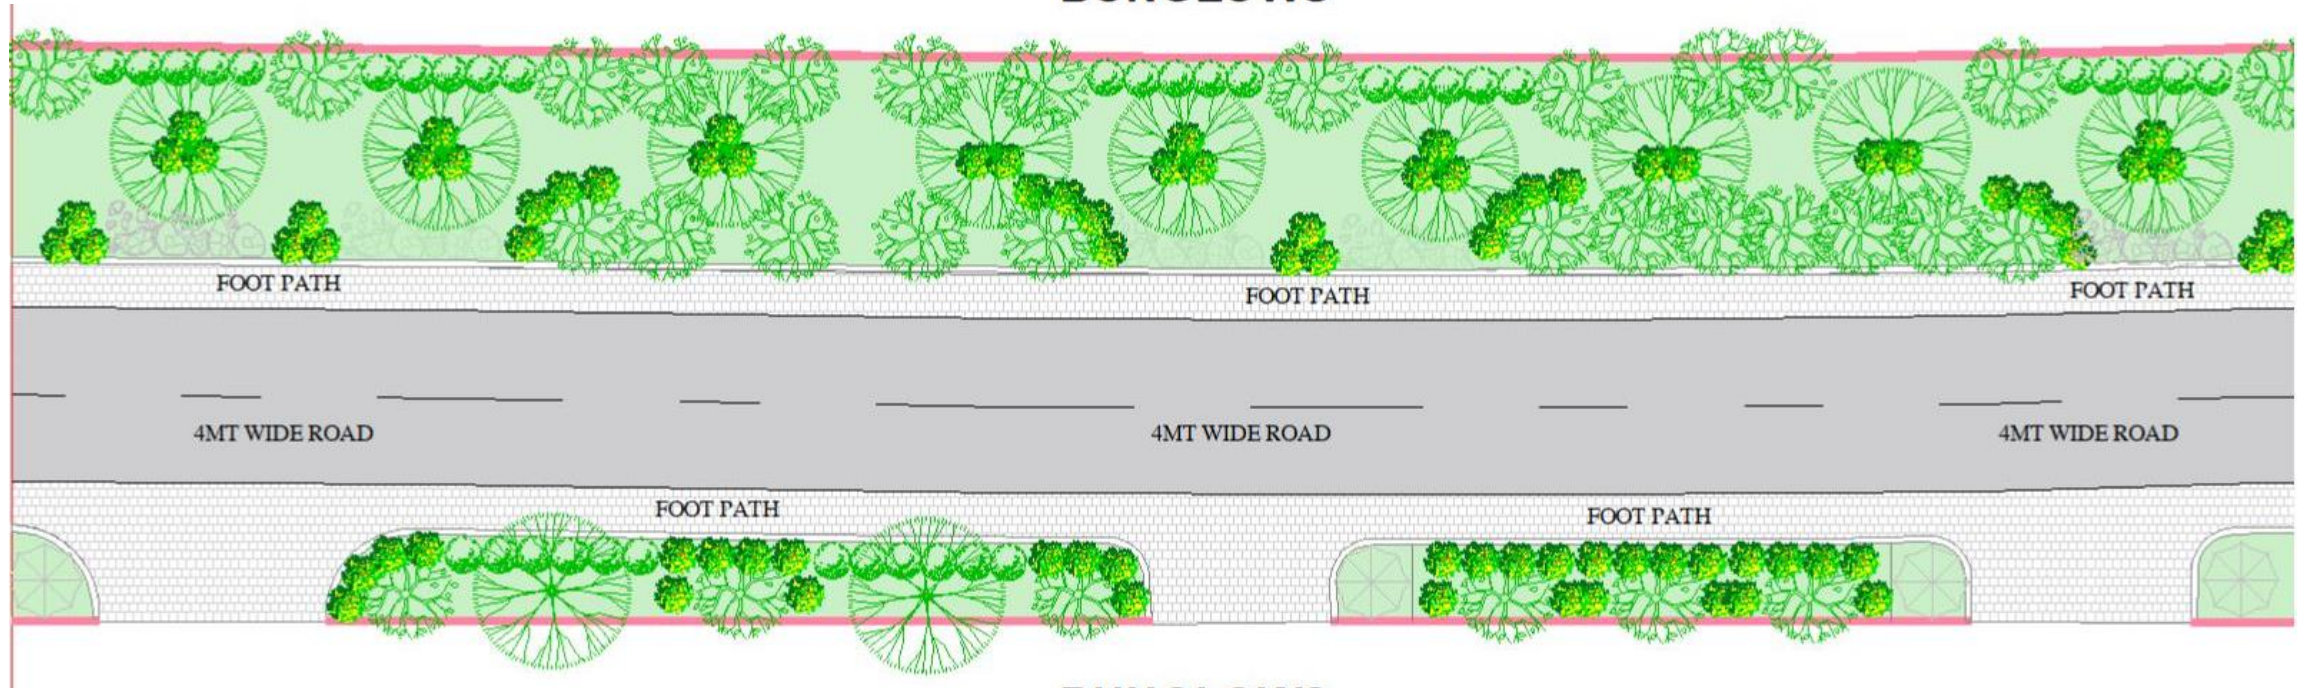


Key plan :




ROAD - D & E PROPOSED PLAN

BUNGLOWS

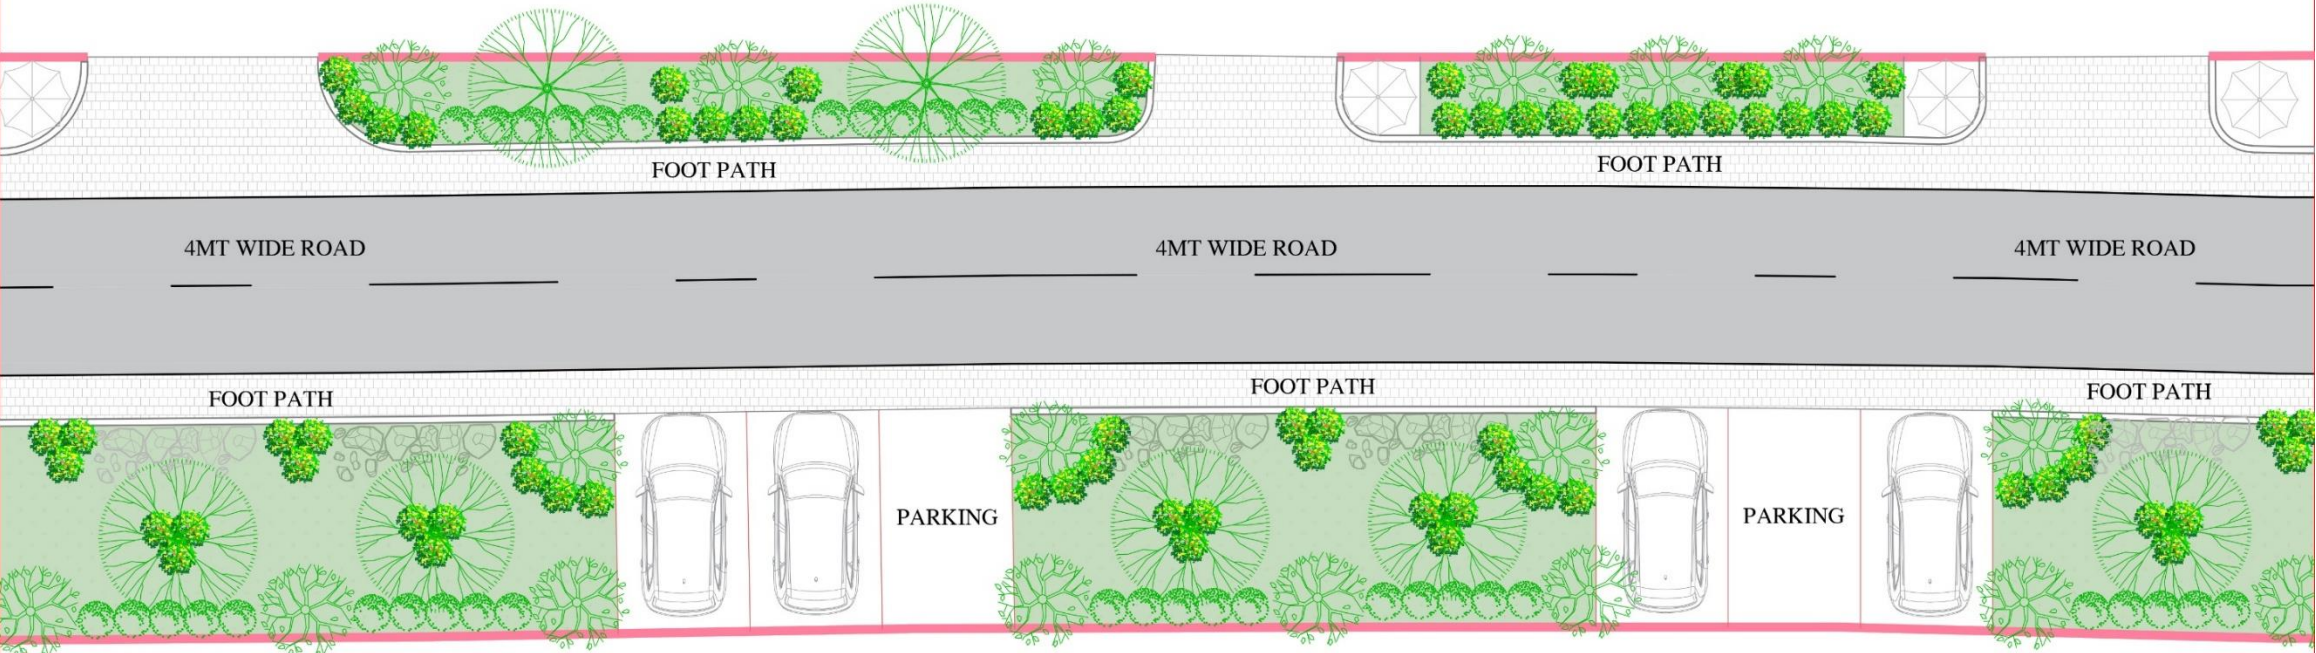


Key plan :

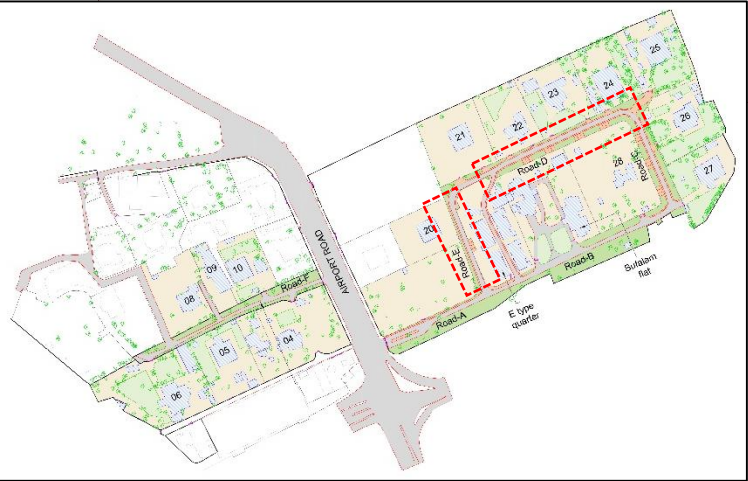

APPARTMENTS

ROAD - F PROPOSED PLAN

BUNGLOWS

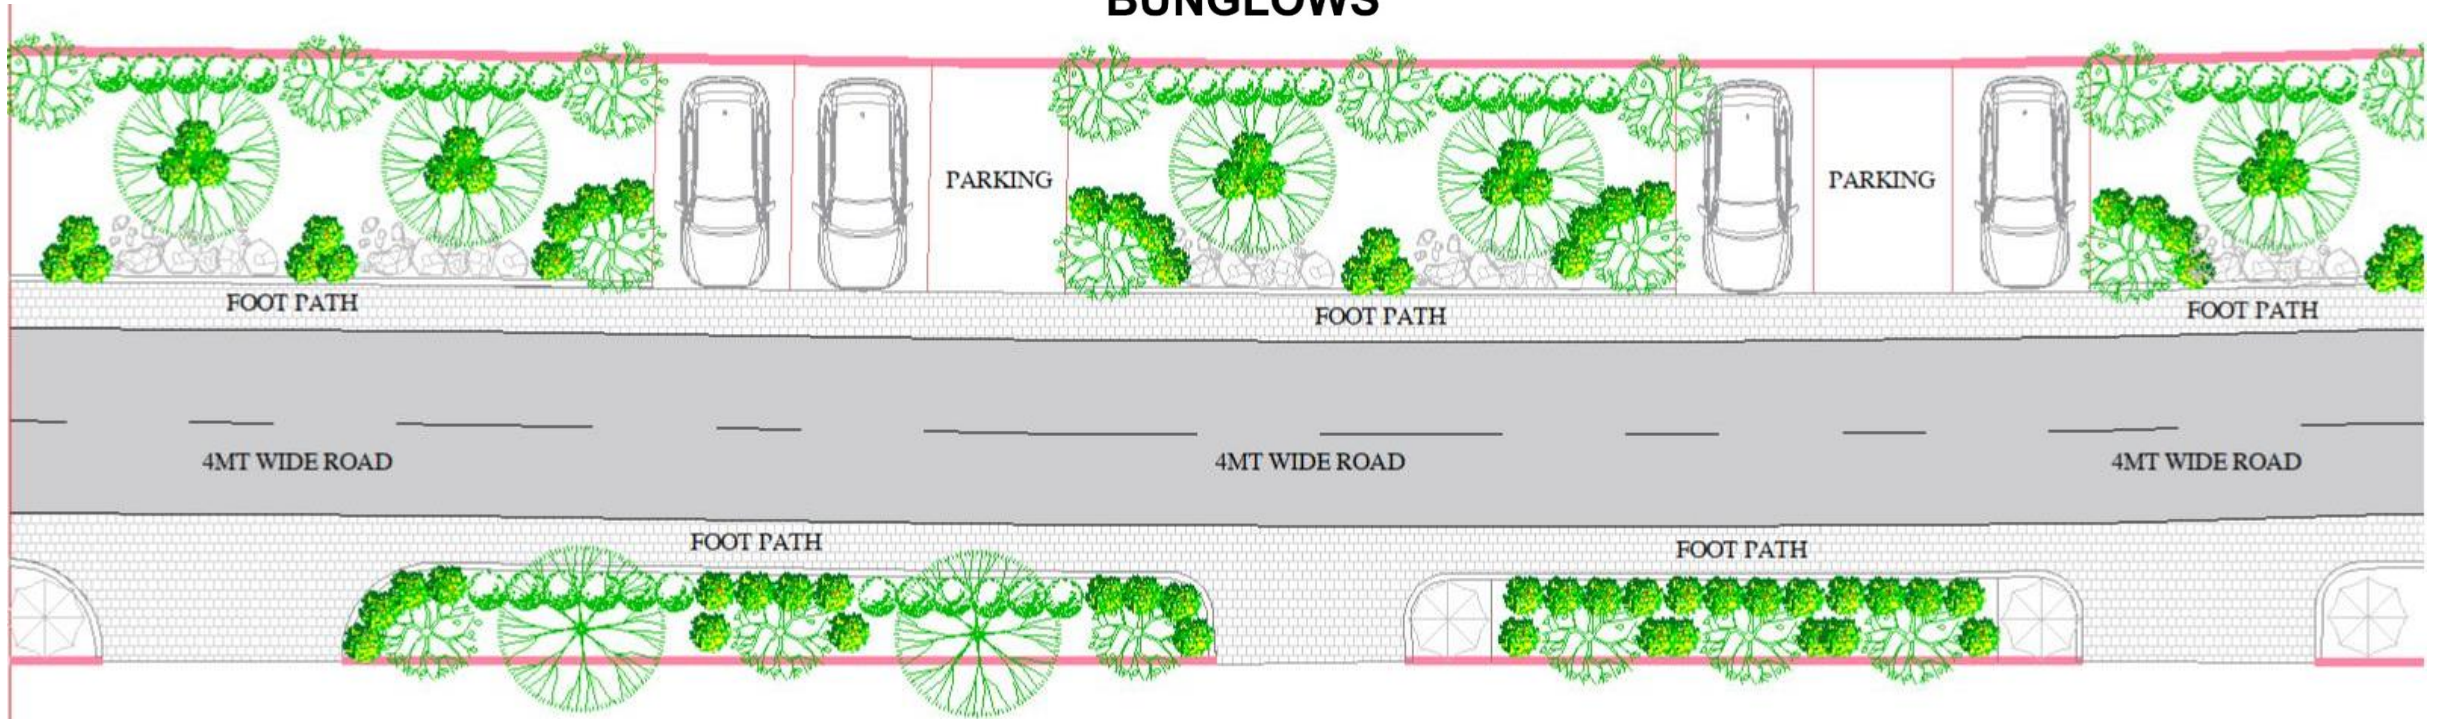

Key plan :

BUNGLOWS

