



DRAWING OF WATER BOUND MACADAM (W.B.M.) ROAD

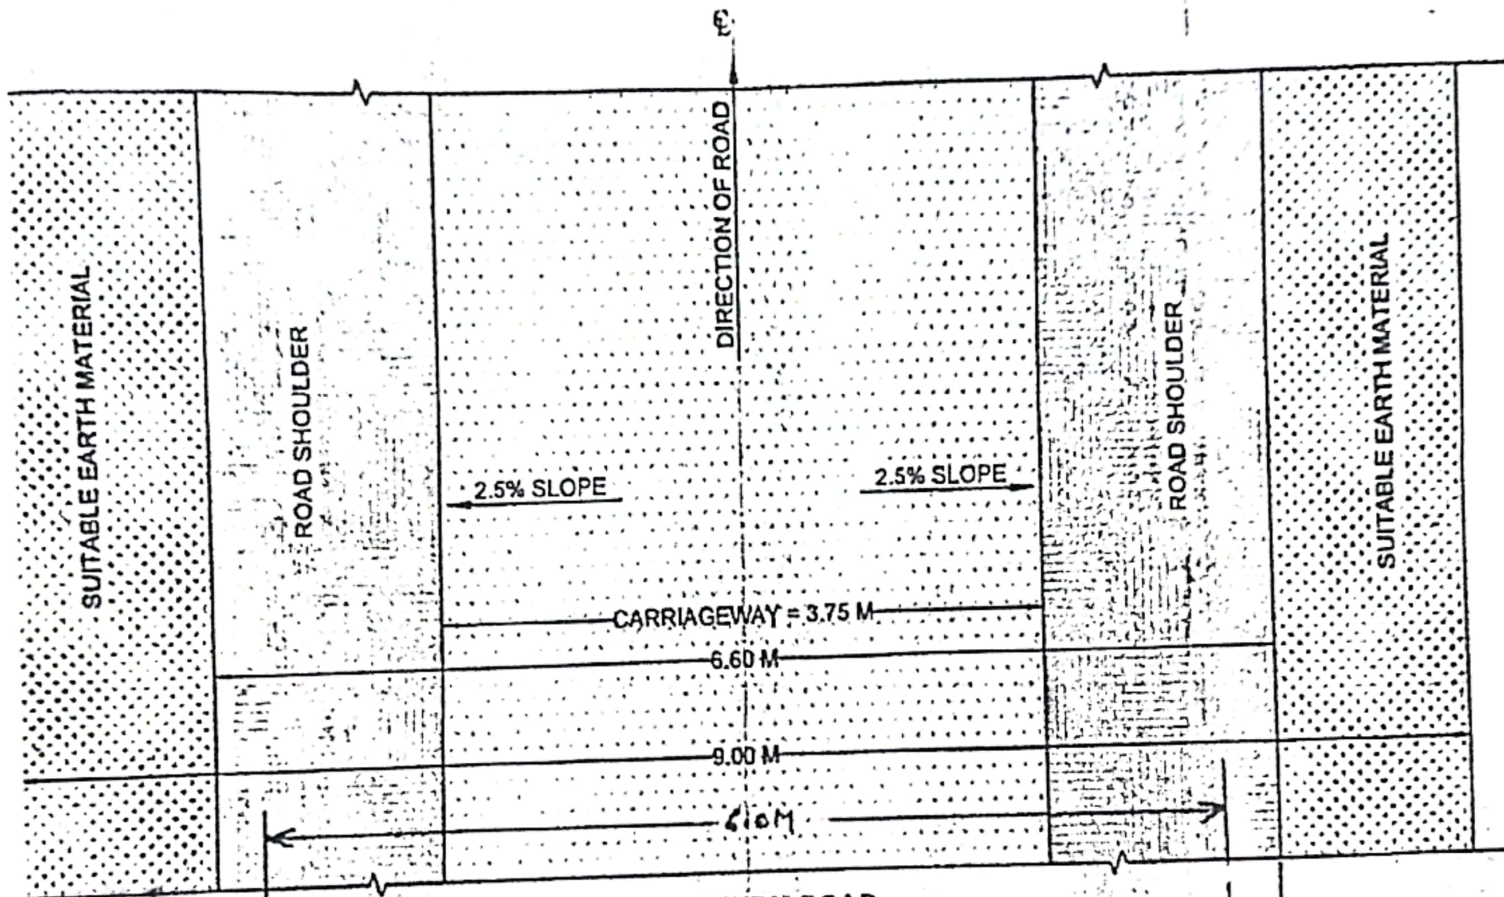

PLAN OF WBM ROAD

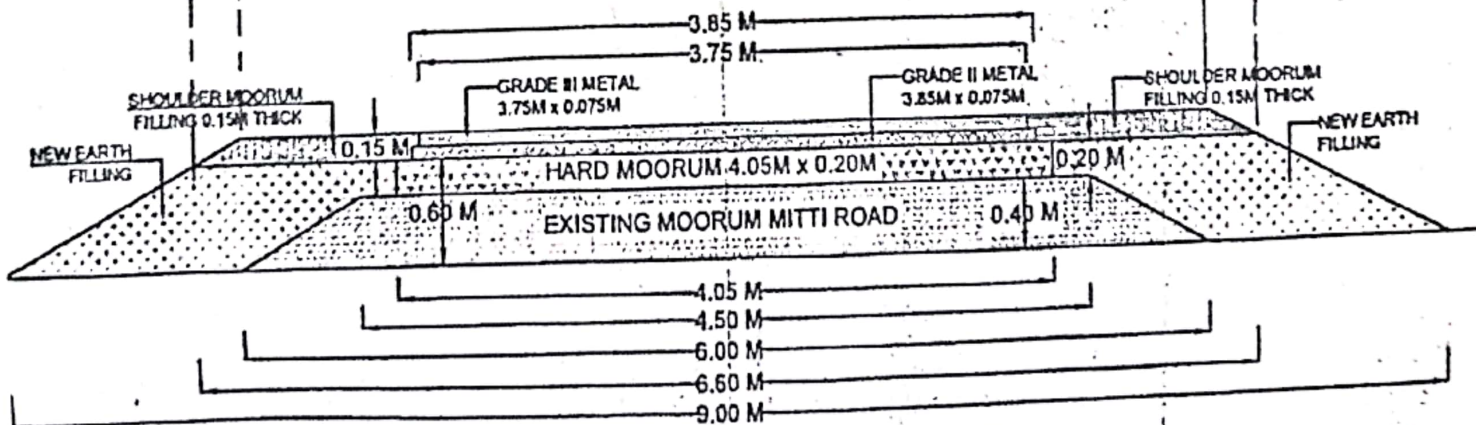

TYPICAL CROSS SECTION WBM ROAD

Executive Engineer
Rural Engg. Service
Dn. Raigarh (C.G.)

S.D.O. R.E.S.
DHARAMJAJGARH

रामकृष्ण पटेल
उप अभियंता
ग्रा.या.से. - धरमजगढ़