



PROPOSED DRAWING FOR THE CONSTRUCTION OF THE 1800 MT GODOWN ATKalshahar.....Dist. Raigarh.....

Scanned with CamScanner

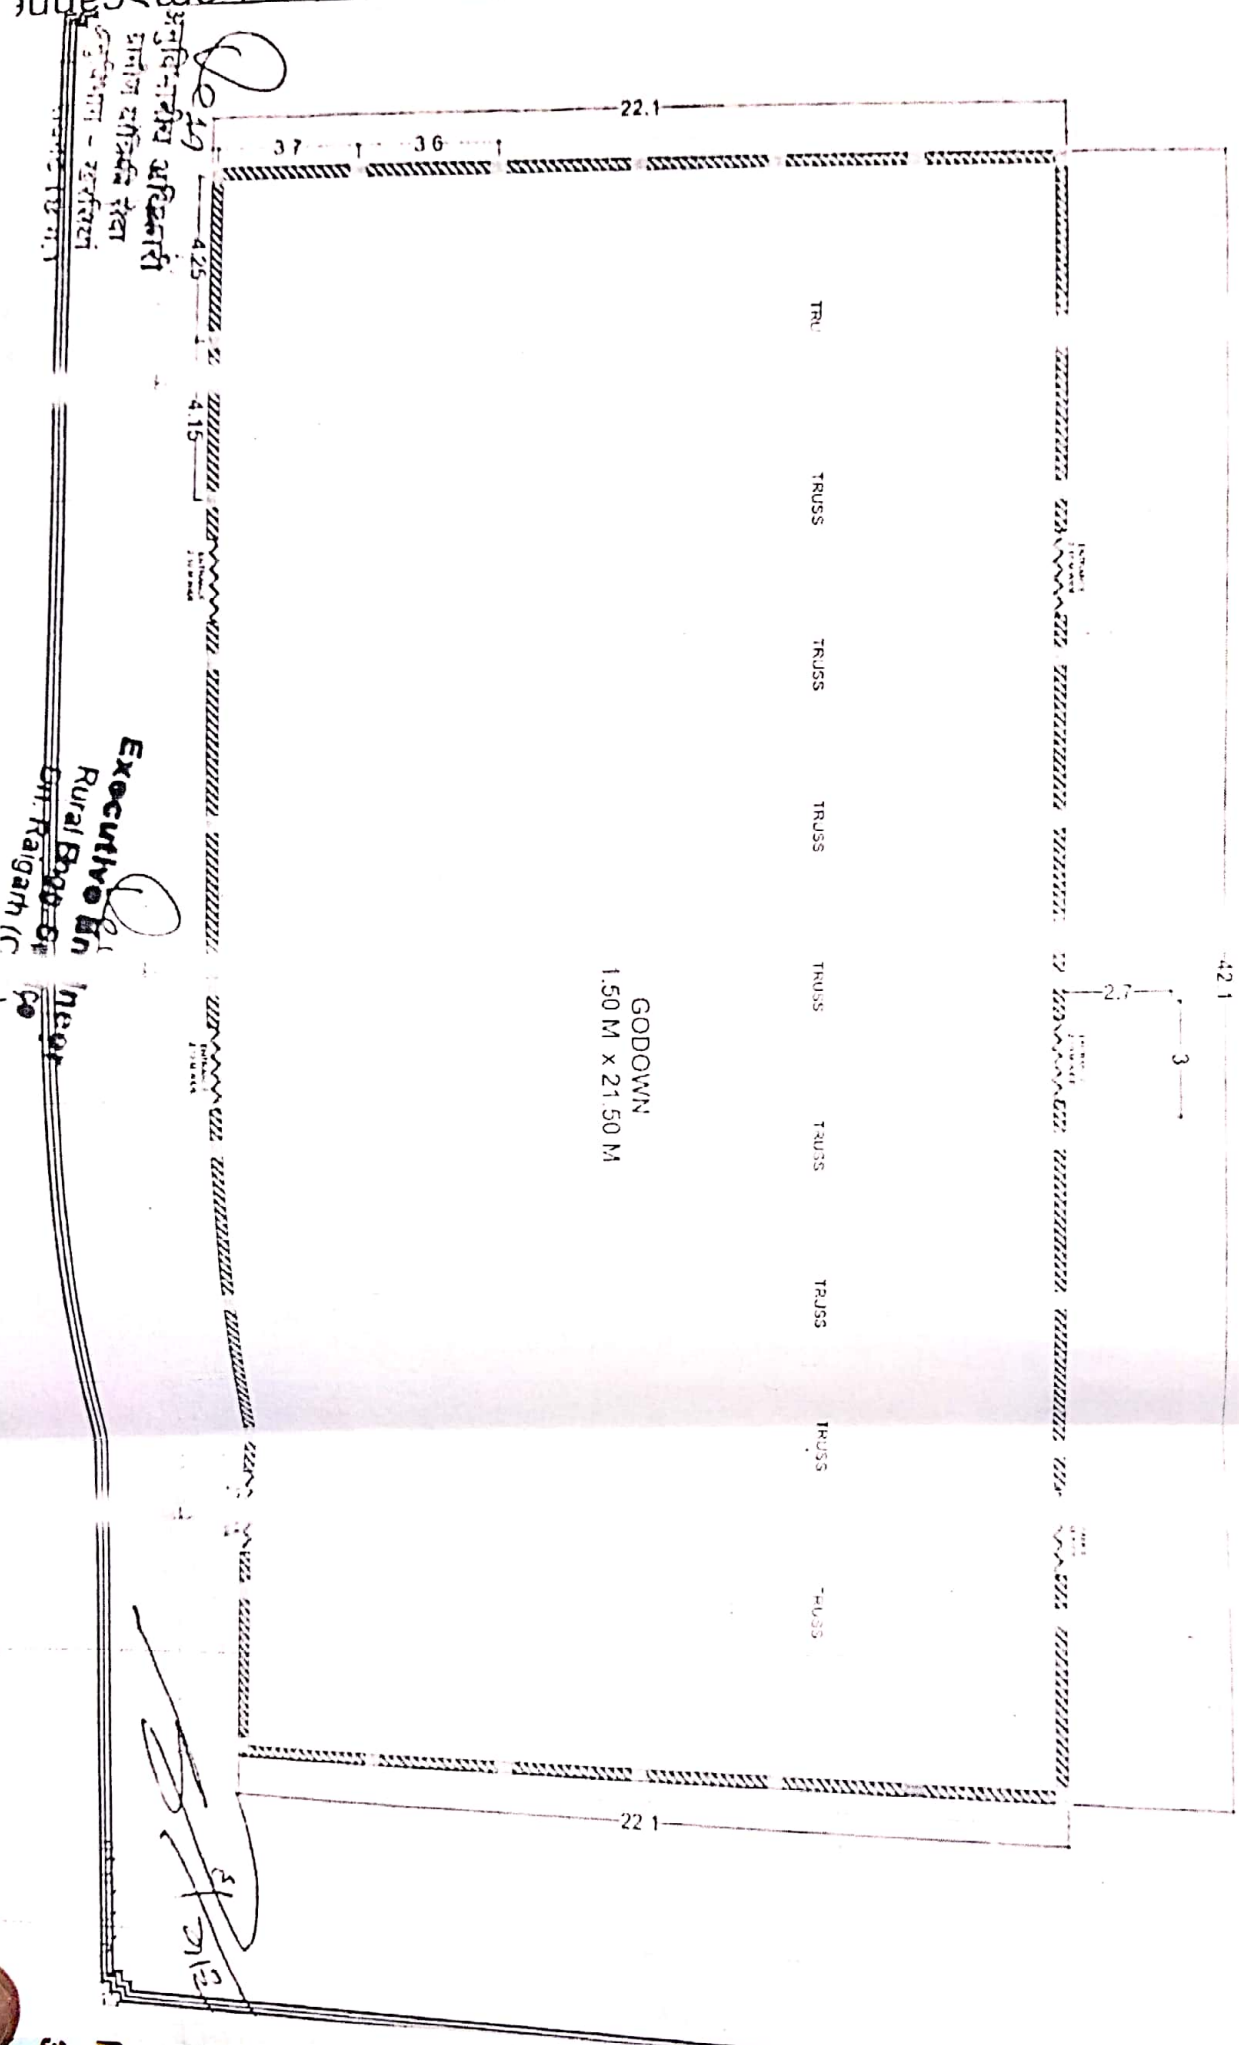

PROPOSED DRAWING FOR THE CONSTRUCTION OF THE 1800 MT.
 GODC W/ N AT

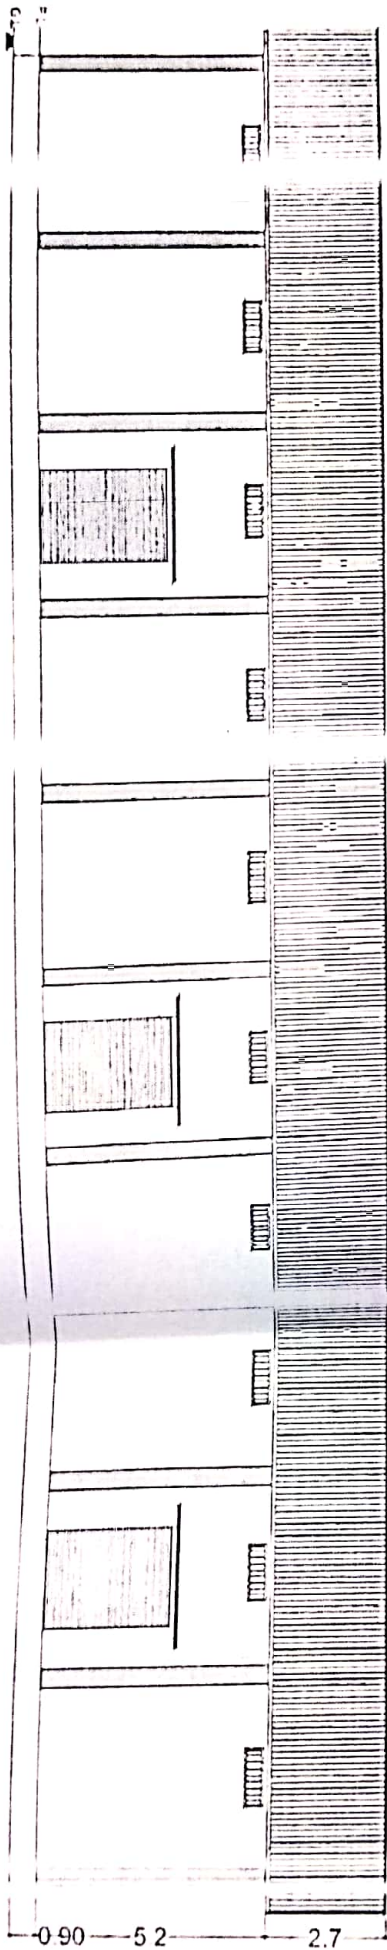

FRONT ELEVATION

अनुविभागीय अ. इंजिनियर
 ग्रामीण योजिका
 अनुविभाग - रा. र. सेवा
 जिला - सांगर (उ.प्र.)

Executive Engineer
 Rural Development Service