


# PROPOSED DRAWING FOR THE CONSTRUCTION OF THE 1800 MT. GODOWN AT ..... 29.8.2025..... 0.4.....

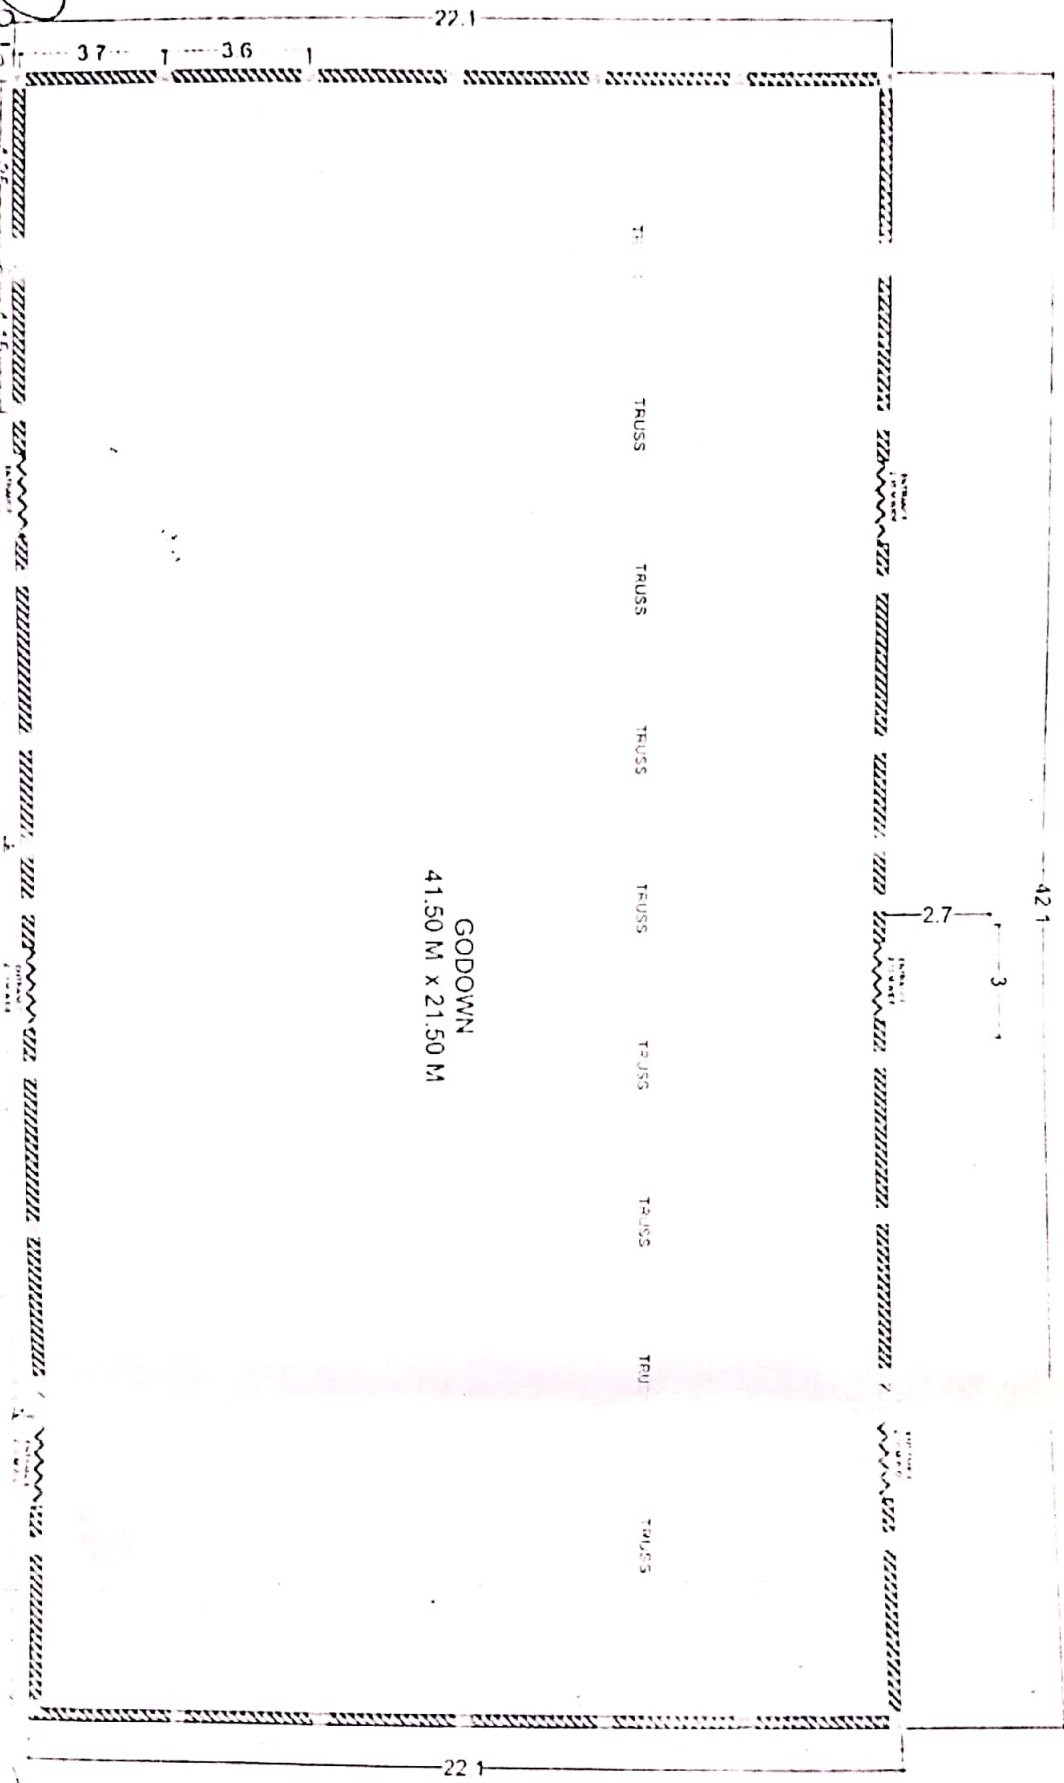


GODOWN  
41.50 M x 21.50 M

Scanned with CamScanner

भारतीय अधिकारी  
अर्थशास्त्रिक सेवा  
नई दिल्ली - 110 055

(24)

PROPOSED DRAWING FOR THE CONSTRUCTION OF THE 1800 MT.  
GOI OWN AT .....

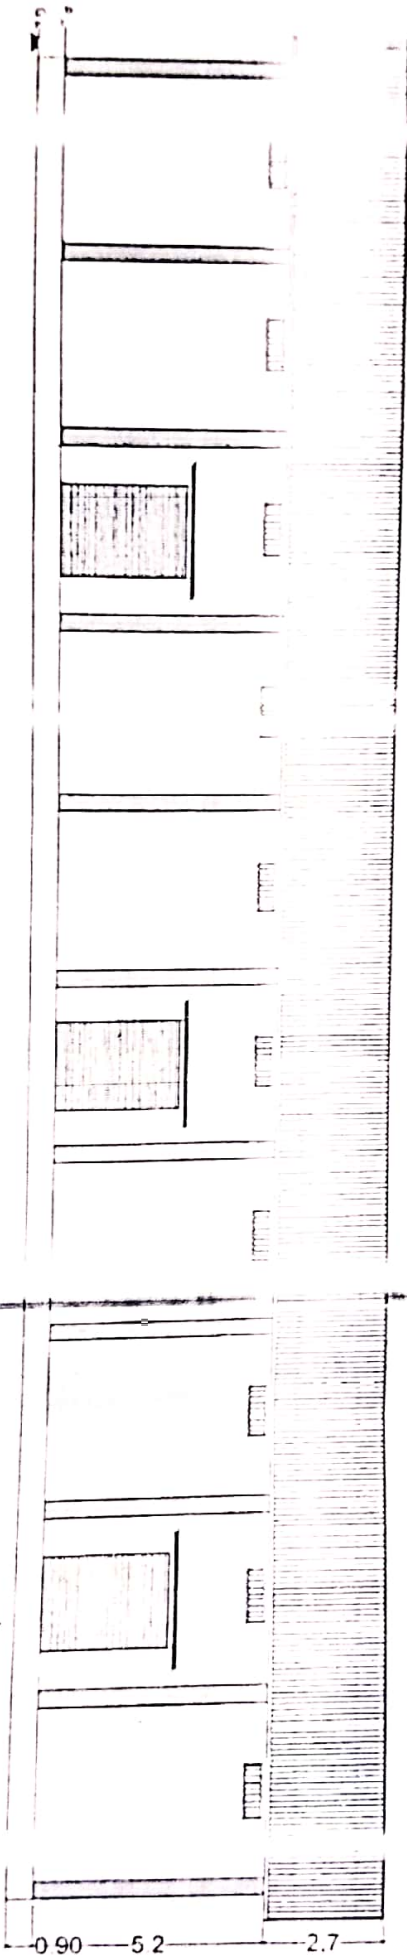

## FRONT ELEVATION

①  
अनुविधानी  
प्रार्थना ५  
अनुविधानी  
किला - स. १८ (७५)

①  
Rural Engg. Service  
Dr. Rajesh (C.G.)

①  
Dr. Rajesh