



ROUTE MARKER WITH CONCRETING

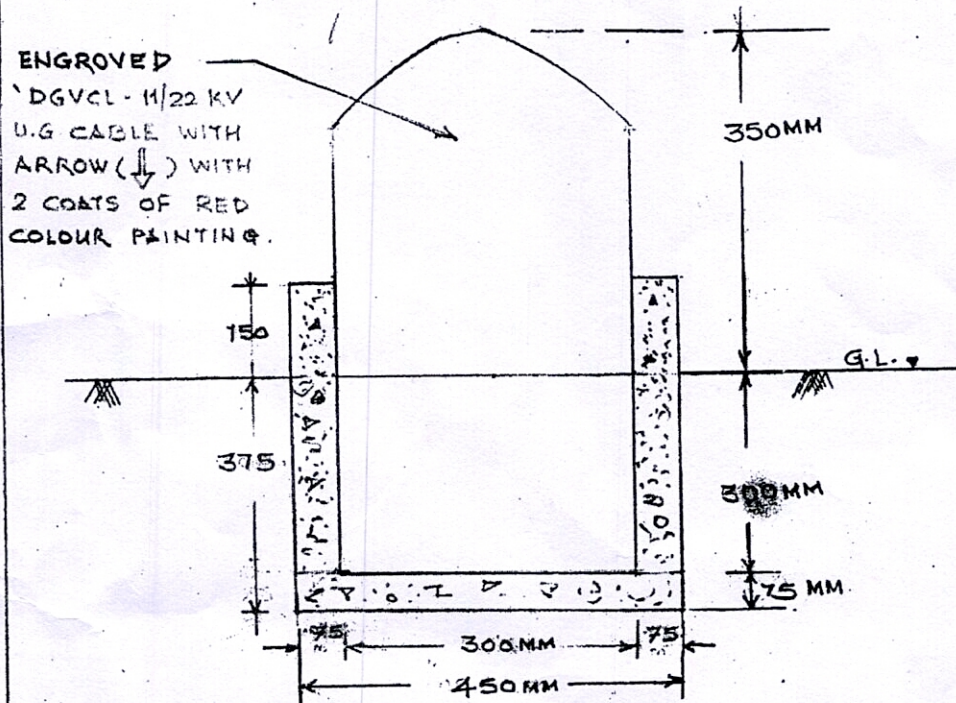

ELEVATION

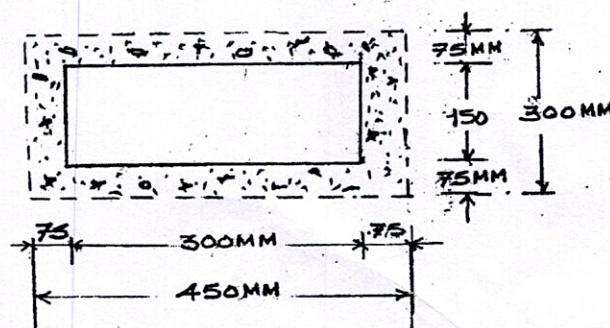

PLAN

- ALL DIA. ARE IN MM
- SCALE: NTS.

[Signature]
Addl. Chief Engineer (SD&P)
Dakshin Gujarat Vij. Co. Ltd
Corporate Office: SURAT.

DAKSHIN GUJ. VIJ. CO. LTD
CORPORATE OFFICE SURAT

ROUTE MARKER WITH
CONCRETING

CHECKED BY: *[Signature]* APPROVED BY: *[Signature]*

DATE: 2-1-2015 DRG. NO.:

DGVCL, CORP. OFFICE, SURAT
REV. 18-10-2019.