


PART ELEVATION (TYPICAL)

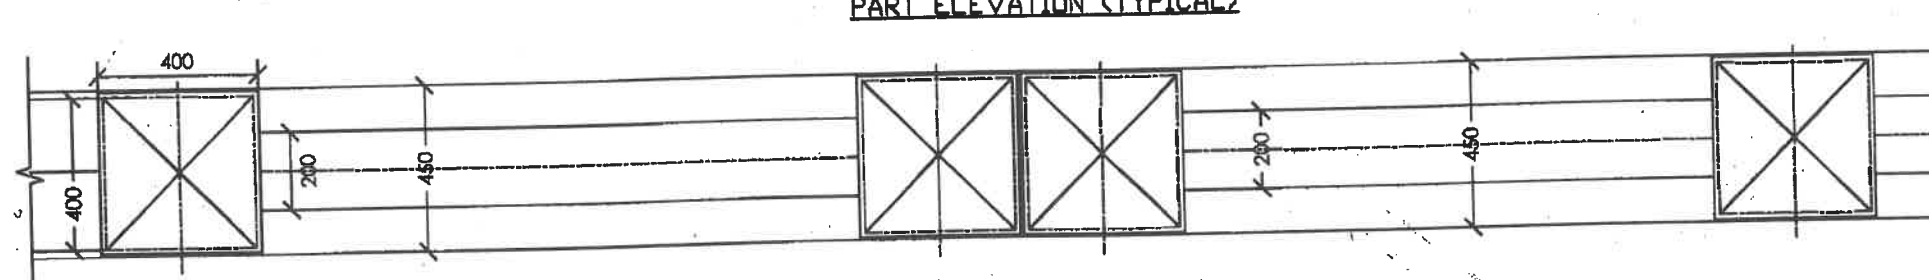

**DETAILS OF EXPANSION JOINT
AT REGULAR INTERVALS OF 30MTRS C/C**

NOTES:

1. ALL DIMENSIONS ARE IN MMS ONLY, UNLESS OTHERWISE SPECIFIED.
2. DONOT SCALEOUT THIS DRG, FOLLOW ONLY THE WRITTEN DIMENSIONS.
3. OTHER NOTES AS IN SHEET 2.

KARNATAKA POWER TRANSMISSION CORPN LTD			
PERIPHERY COMPOUND WALL DETAILS FOR			SHEET 1 OF 2
SUB STATIONS			SCALE NOT TO SCALE
DRG NO:CEE(P&C)/SEC(CIVIL)/10-11/220-110-66/005 A			
AEC(C)		SEC(CIVIL)	
DGN	CHD	REC	CHIEF ENGINEER ELE PLANNING & CO ORDINATION
APPROVED			8