


PLAN

TABLE FOR TRAFFIC SIGNS:

SIGN TYPE	SIGN REFERENCE	DESCRIPTION	REMARKS
WARNING	W1	LEFT LANE CLOSED 150m AHEAD	LEFT LANE CLOSED 150m AHEAD
WARNING	W2	SPEED LIMIT, 20km/h	20
WARNING	W3	END OF CONSTRUCTION ZONE	END OF CONSTRUCTION ZONE
INFORMATORY	I1	FLASHING SIGN WITH DIVERSION AND CHEVRON BOARD	DIVERSION

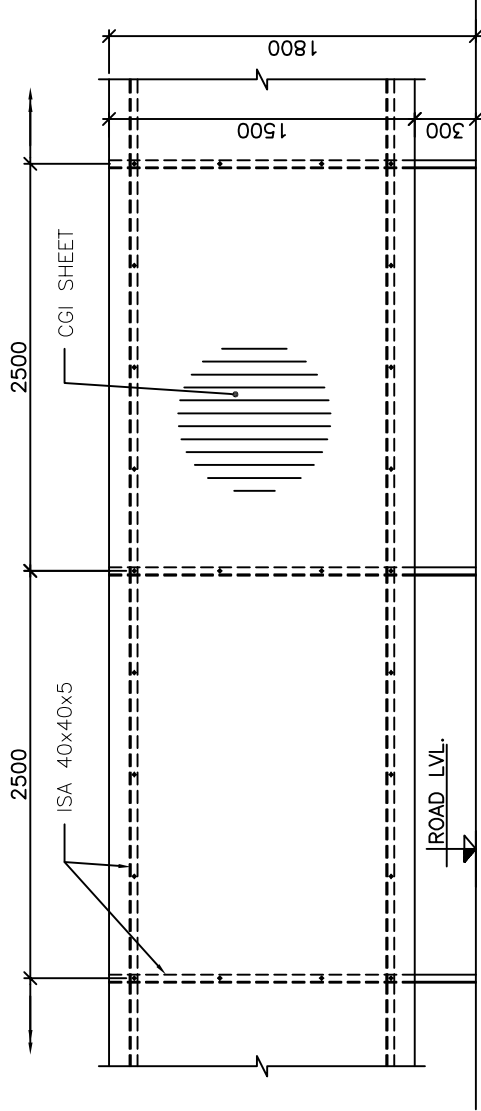

PART ELEVATION – ‘A’
(SCALE 1:30)

NOTES: –

- ALL DIMENSIONS ARE IN METERS, BUT NOT TO SCALE. ONLY WRITTEN DIMENSIONS ARE TO BE FOLLOWED.
- DIMENSIONS SHALL NOT BE SCALED OFF FROM THE DRAWING.

AND THE COAT SHALL BE IN CM 1:3

D:\000\10000\10000.dwg	DRG. NO :	PROJECT: CONSTRUCTION OF BITUMINOUS PAVEMENT	SUBJECT: DETAILS OF BARRICADE	SIGNATURE OF BIDDER:	AE./JE. (SMC)	EX. ENGINEER (SMC)	SURAT MUNICIPAL CORPORATION	_____ZONE
SCALE : NOT TO SCALE								