


TYPICAL CROSS SECTION FOR BITUMINOUS ROAD WIDTH 6.0M to < 7.5M FOR SOCIETY

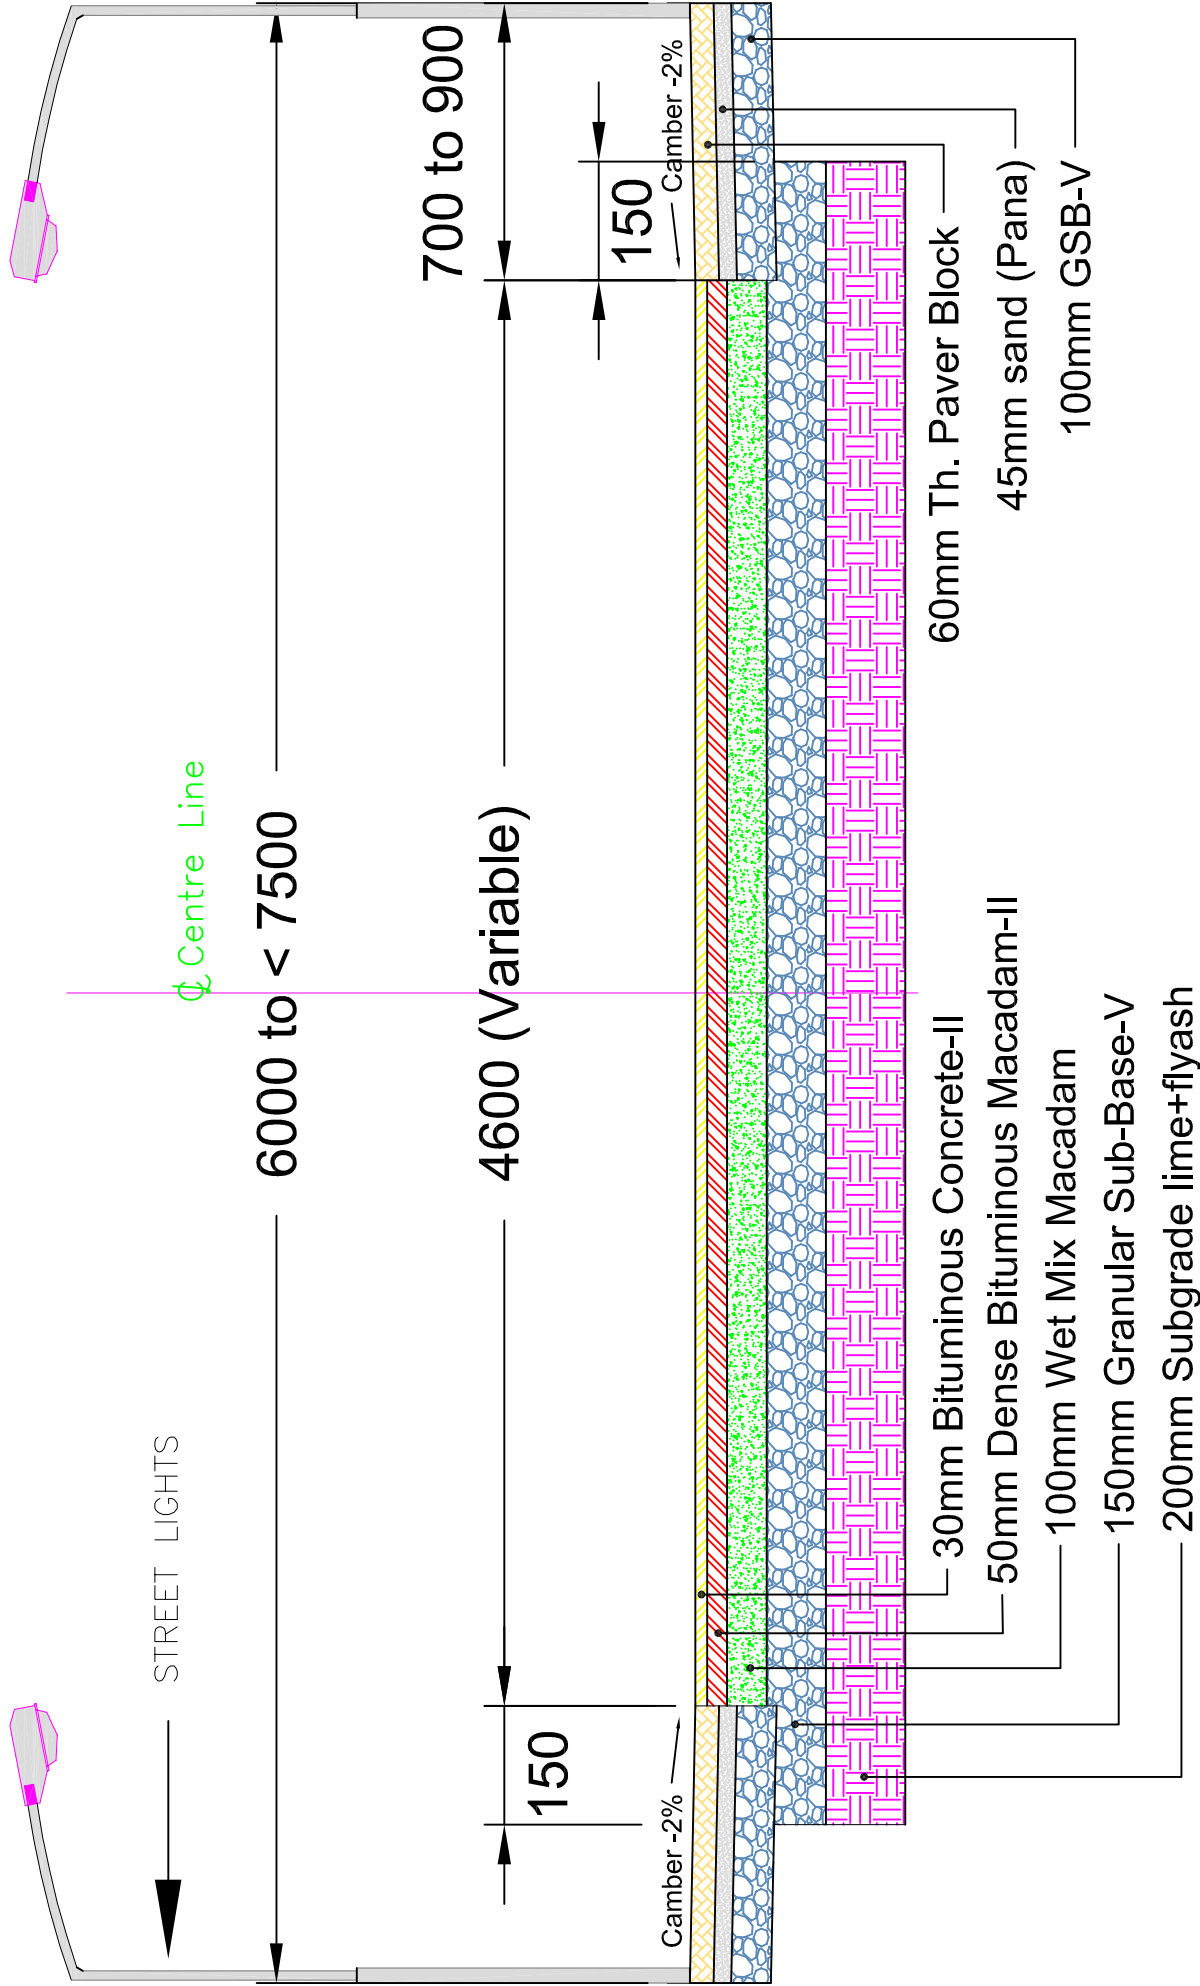

DRG. NO :
DATE :
SCALE :

PROJECT:

SUBJECT:

AE/JE. (SMC)

Dy.ENGINEER (SMC)

EX. ENGINEER (SMC)

ROAD DEVELOPMENT DEPARTMENT
SURAT MUNICIPAL CORPORATION