
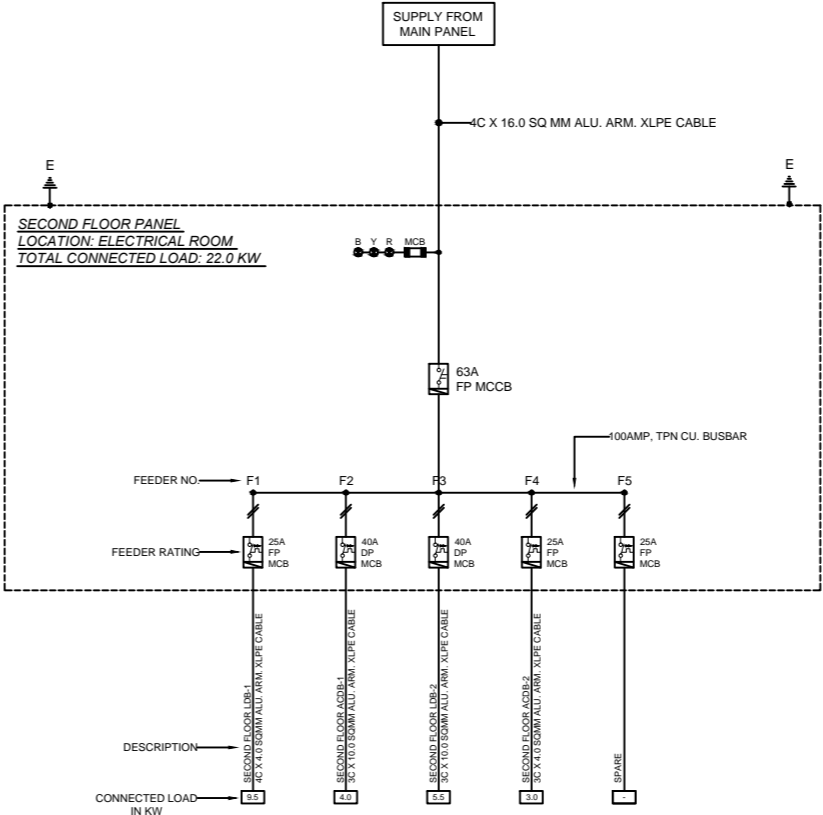
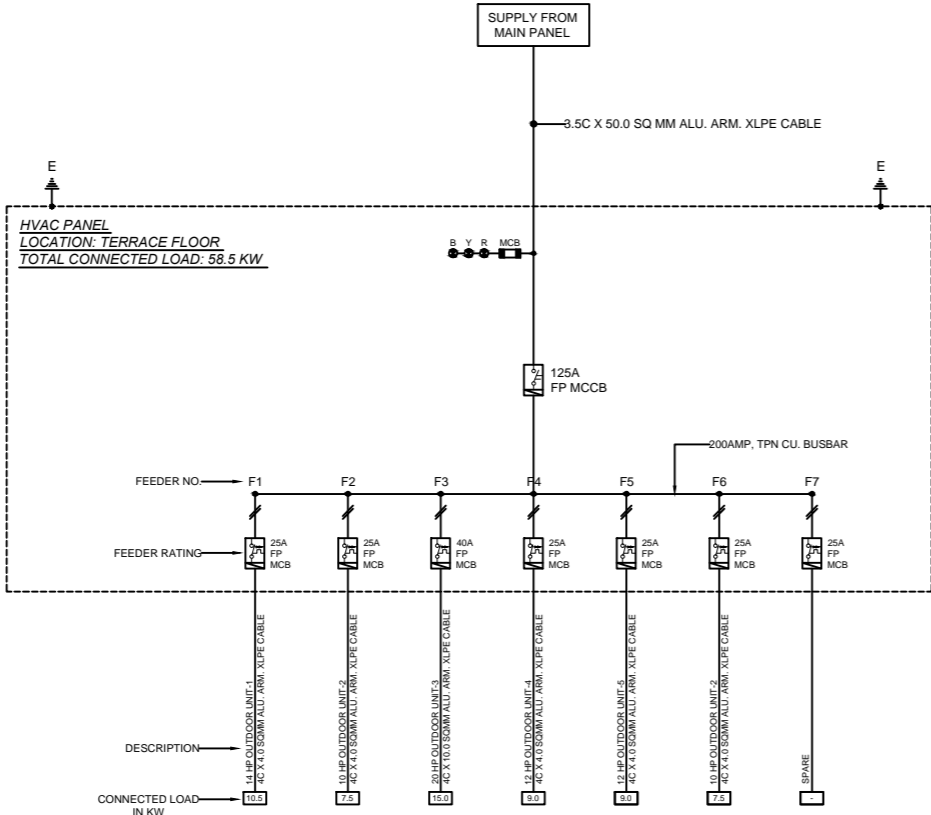
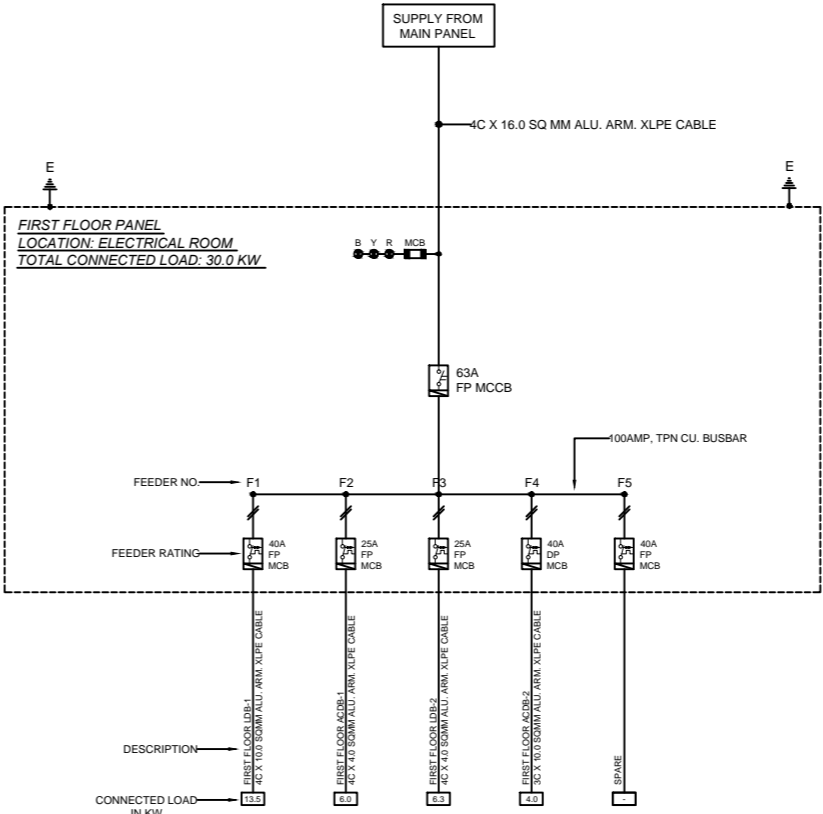
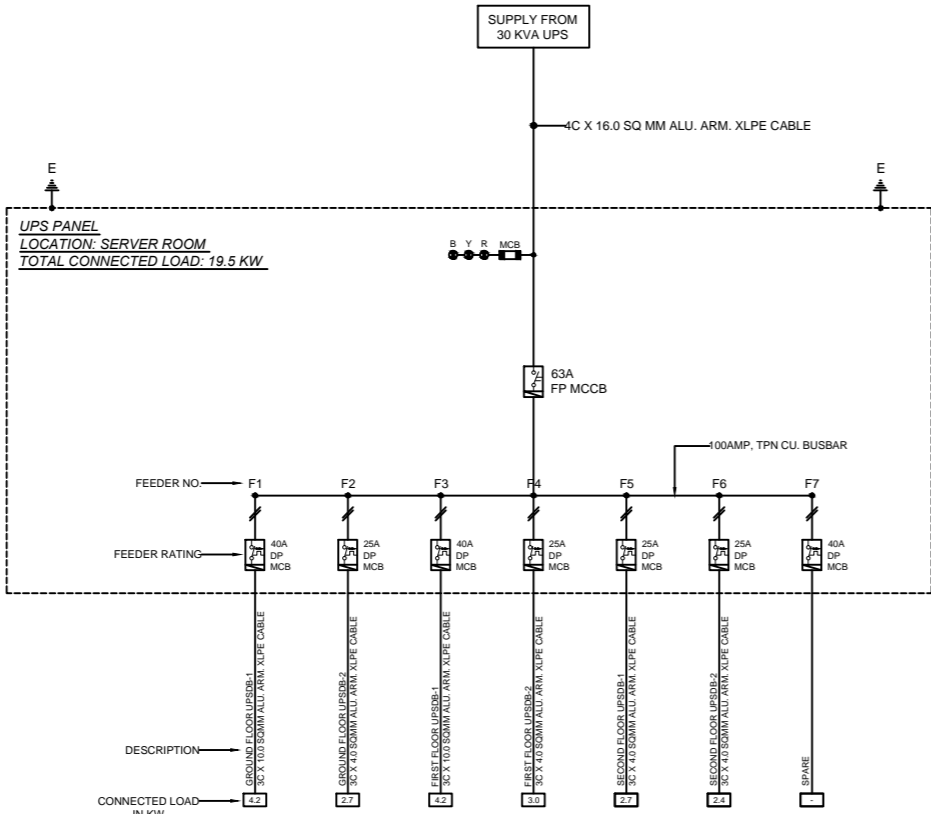
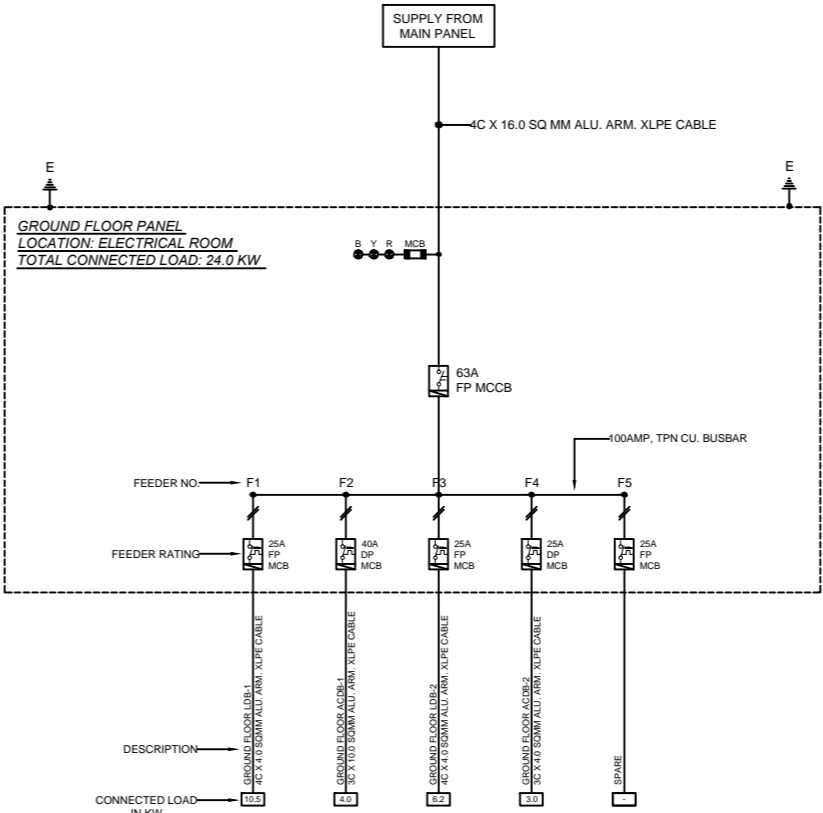


ALL PANEL'S SLD LAYOUT

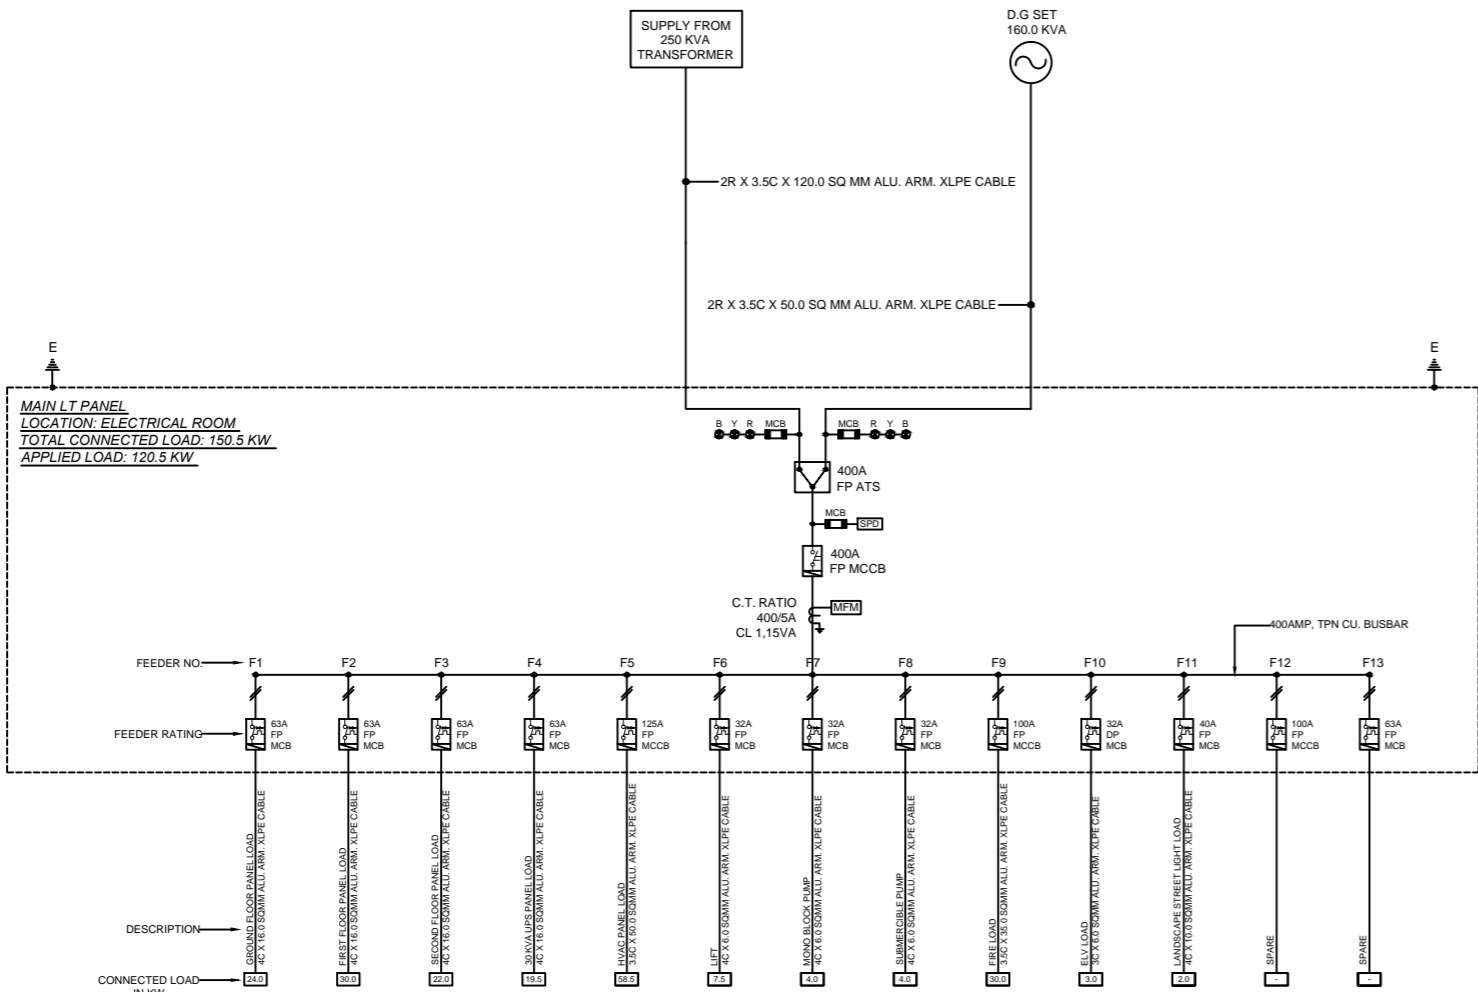

R0			B	C
NO.	DESCRIPTION	DATE	PRINT	SIGN.

REVISION

SIGN & STAMP:-


CLIENT : G.I.D.C. VADODARA

PROJECT TITLE :
G.I.D.C. OFFICE BUILDING
AT VADODARA

STAGE	DATE	SCALE
CONCEPTUAL	02-03-2026	N.T.S.

DRAWING TITLE :

ALL PANEL'S SLD LAYOUT

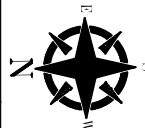

ARCHITECTS:



SARJAN ARCHITECTS
& PROJECT CONSULTANTS

51, River Palace- A, Opp. Old Civil Court, Nanpura, Surat- 395001.
E-Mail: sarjanarch.pc@gmail.com Web: www.sarjanarchitects.com

Contact: +91-261-2476778/ 9879604444