


H:\Enviro Dep\Amc\WaterSupply\Chaw\East Zone\Gomtipur Phase-II\Tender Drawings\InBox\06. Pipe Trench-Rcc.dwg, Login : Hemal.kansara, 22-06-2026 17:07:20

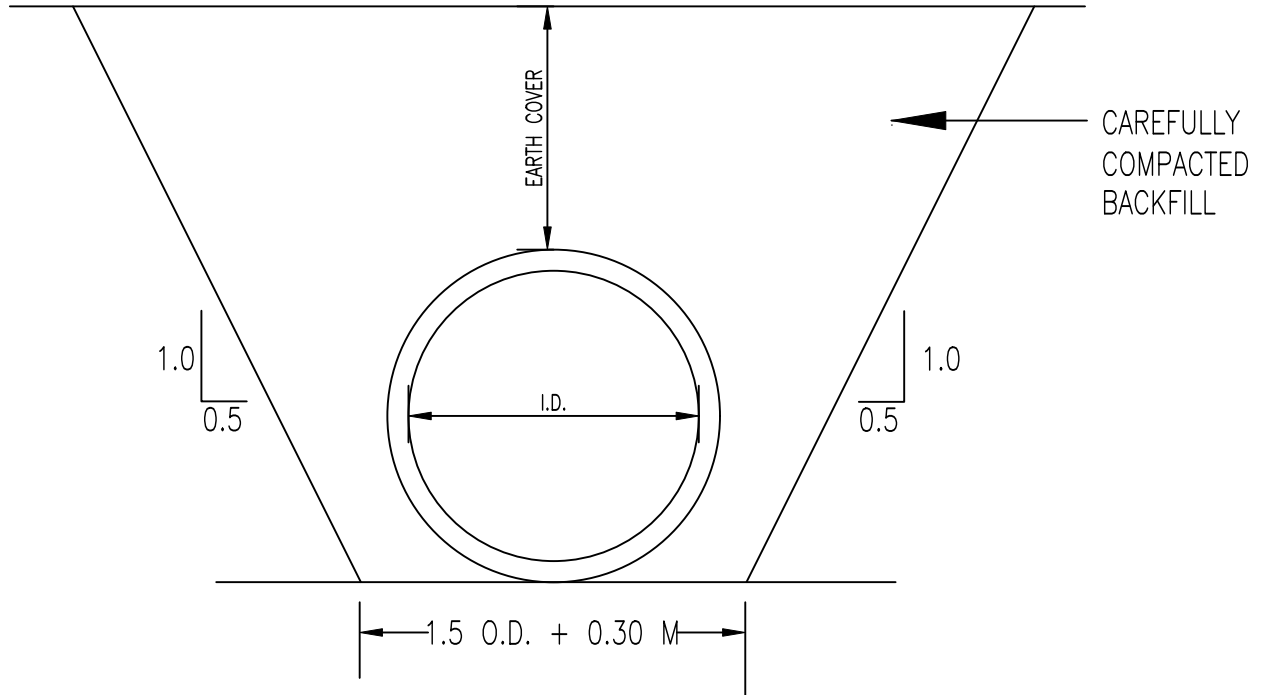

TYPICAL DETAILS OF PIPE TRENCH FOR RCC PIPE

NO	DATE	DESCRIPTION		REV. BY	CHK. BY
PROJECT TENDER DRAWING FOR LAYING OF WATER DISTRIBUTION NETWORK AND PROVIDING AND LAYING SEWERAGE NETWORK IN DIFFERENT CHAWLS OF GOMTIPUR WARD (PHASE-II) IN EAST ZONE OF AMC AREA.					
CLIENT AHMEDABAD MUNICIPAL CORPORATION AHMEDABAD					
CONSULTANT  Multi Media Consultants Pvt. Ltd. 401, Shivalik Ship, Iskon Cross Road, S.G. Highway, Ahmedabad - 380 054.					
TITLE TYPICAL DETAILS OF PIPE TRENCH FOR RCC PIPE					
DRAWN BY : DHIMANT PANCHAL		DESIGNED BY : V. D. BHATT		CHECKED BY : A. N. P.	
SIGN :		SIGN :		SIGN :	
DRG. NO. : AMC-GOMATIPUR-II-WS-DR-06				SHEET : 1 OF 1	
SCALE : AS SHOWN		DATE : 22/06/2026		PROJ. NO. : REVISION : R0	