




GROUND AND TYPICAL FLOOR ROOF BEAM LAYOUT
(SCALE - 1:100)

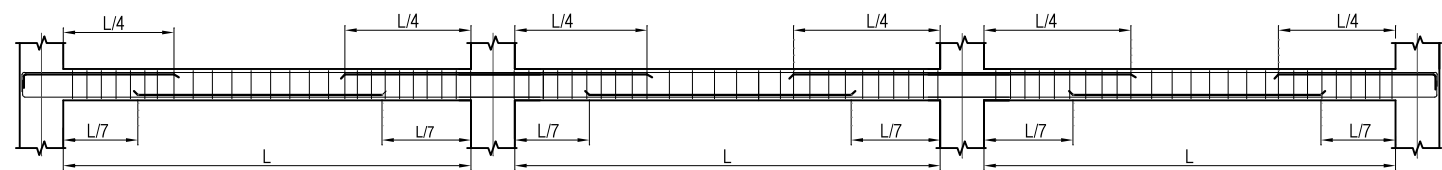


TYPICAL CURTAILMENT DETAILS OF BEAM

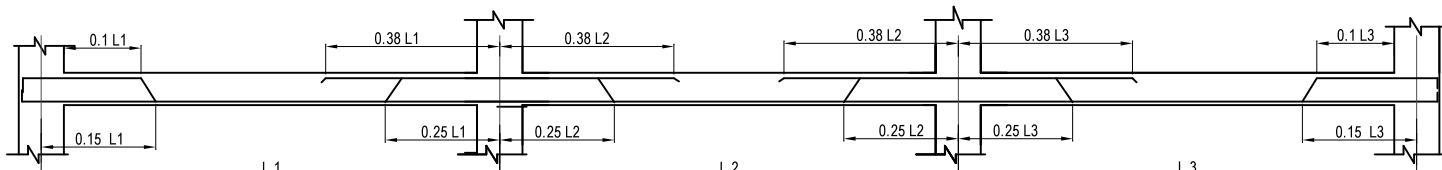


TYPICAL CURTAILMENT DETAILS OF SLAB

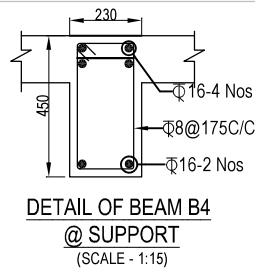


DETAIL OF BEAM B4
@ SUPPORT
(SCALE - 1:15)

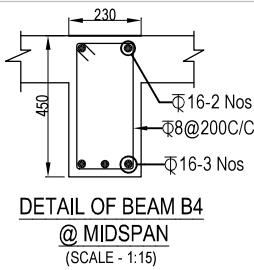


DETAIL OF BEAM B4
@ MIDSPAN
(SCALE - 1:15)

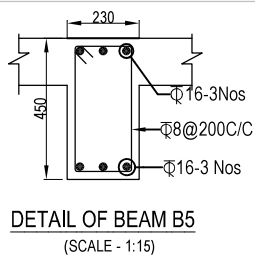


DETAIL OF BEAM B5
(SCALE - 1:15)

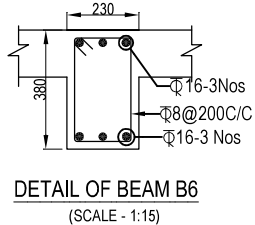

DETAIL OF BEAM B6
(SCALE - 1:15)

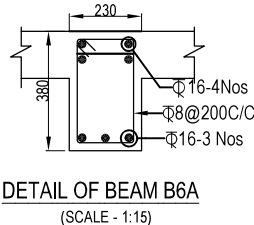


DETAIL OF BEAM B6A
(SCALE - 1:15)

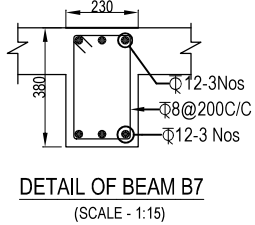


DETAIL OF BEAM B7
(SCALE - 1:15)


VILLAGE	JAGALUR
TAL	JAGALUR
DIST	DAVANAGERE
ACADEMIC BLOCK	

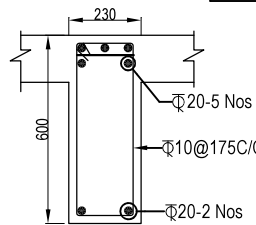


DETAIL OF BEAM B1
@ SUPPORT
(SCALE - 1:15)

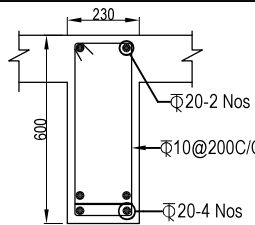


DETAIL OF BEAM B1
@ MIDSPAN
(SCALE - 1:15)

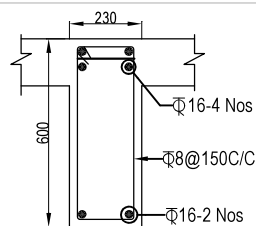

DETAIL OF BEAM B2
@ SUPPORT
(SCALE - 1:15)

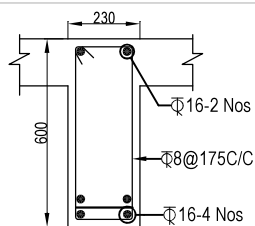

DETAIL OF BEAM B2
@ MIDSPAN
(SCALE - 1:15)

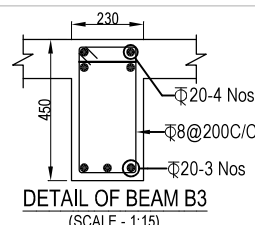

DETAIL OF BEAM B3
(SCALE - 1:15)

SLAB	TYPE	THK	SHORTER SPAN	LONGER SPAN
S1	—	150	10@150 C/C	8@200 C/C
S2	+	150	10@150 C/C	8@150 C/C
S3	≡	175	10@150 C/C TOP & BOTTOM	8@150 C/C TOP & BOTTOM

NO	REVISION	DRAWN	DATE
----	----------	-------	------

DO NOT SCALE

AH
AMINBHAVI & HEGDE
Consulting Engineers Private Limited
(An ISO 9001: 2015 Organisation)
3rd, FLOOR MADHAV SQUARE, STATION ROAD,
D H A R W A D - 580007

OFFICE OF ORIGIN
DHARWAD

DATE
08-04-2026

DRAWN
ROOPA

PRE - CHECKED
GOUSE

FINAL CHECKED
A G J

APPROVED
GRH

SCALE
AS NOTED

CLIENT
RAJIV GANDHI HOUSING CORPORATION

PROJECT
CONSTRUCTION OF MOULANA AZAD
MODEL SCHOOL AT JAGALUR TOWN

TITLE
GROUND FLOOR BEAM AND
TYPICAL FLOOR BEAM DETAILS

DRG NO : AH/RGHCL/MAMS/RBL/08

R-0

THIS DRAWING IS THE PROPERTY OF M/S AMINBHAVI & HEGDE. IT SHOULD NOT
BE USED COPIED OR REPRODUCED WITHOUT THEIR WRITTEN PERMISSION