




G.A OF SLAB & BEAM LAYOUT @ STAIRCASE HEAD ROOM FLOOR ROOF LVL
(SLAB THICKNESS - 175mm UNTILL OTHER WISE SPECIFIED)

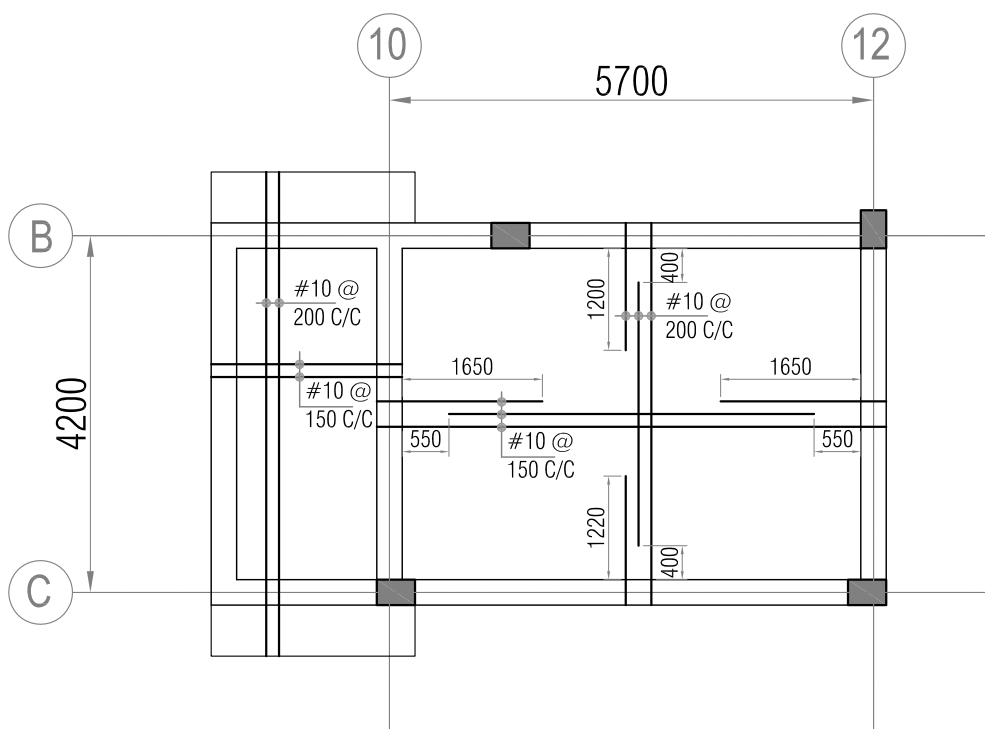


G.A OF SLAB DETAILS @ STAIRCASE HEAD ROOM FLOOR ROOF LVL
(SLAB THICKNESS - 175mm UNTILL OTHER WISE SPECIFIED)

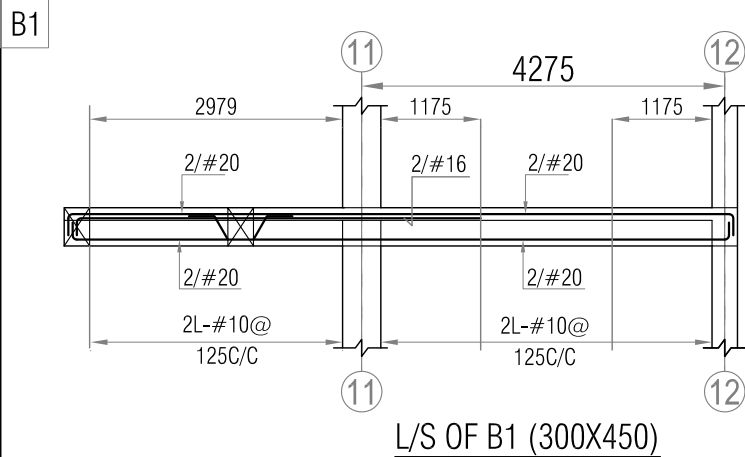


L/S OF B1 (300X450)

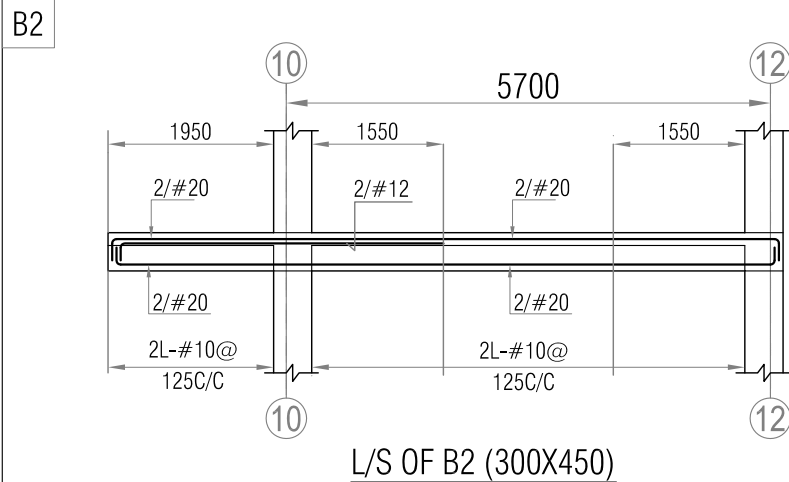


L/S OF B2 (300X450)

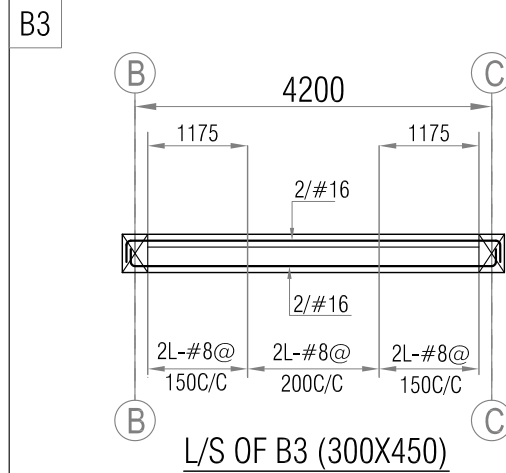

L/S OF B3 (300X450)

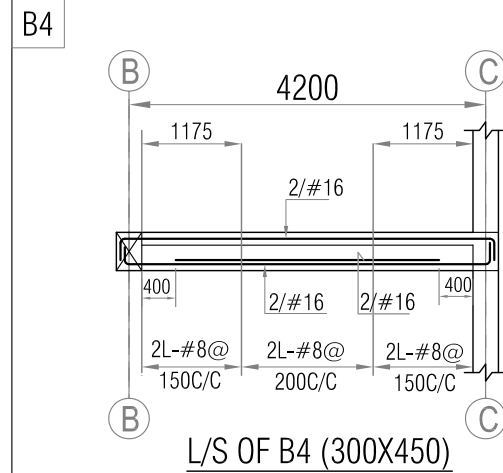

L/S OF B4 (300X450)

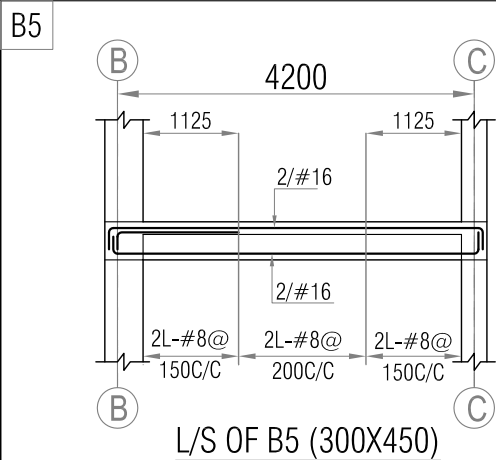

L/S OF B5 (300X450)

- NOTE :
- DO NOT SCALE THE DRAWING FOLLOW THE WRITTEN DIMENSIONS ONLY.
 - ALL DIMENSIONS ARE IN 'mm' & LEVELS ARE IN 'm' UNLESS NOTED OTHERWISE.
 - ANY CHANGES SHOULD BE BROUGHT TO THE NOTICE OF THE CONCERNED ENGINEER.
 - GRADE OF CONCRETE FOR
COLUMNS : M25
ROOF SLAB : M25
ROOF BEAMS : M25
 - COVER:
COLUMNS : 40mm
ROOF SLAB : 20mm
ROOF BEAMS : 25mm
 - *#* REPRESENTS HYSD BARS OF GRADE Fe-500.
 - LAPS TO BE STAGGERED
 - PROVIDE SPACER RODS WHERE EVER REQUIRED.
 - READ THIS DRAWING ALONG WITH ARCHITECTURAL DRAWING.
 - PROVIDE DISTRIBUTION STEEL #8 - 200 C/C WHEREVER NECESSARY.
 - LEAVE DOWEL'S AS PER ARCHITECTURAL ELEVATION TREATMENT.

ENGG.REF :
THIS DRG SHALL BE READ IN CONJUNCTION WITH ARCHITECTURAL AND SERVICES DRG

LEGEND :
UNO - UNLESS NOTED OTHERWISE
3B - STAIRCASE HEAD ROOM FLOOR ROOF BEAM

DESCRIPTION	DATE	REV.

IMPLEMENTING AGENCY :
RAJIV GANDHI RURAL HOUSING CORPORATION LTD.
(A Government of Karnataka Enterprise)
Cauvery Bhavan, 8th & 9th Floor,
"E" & "F" Block, K.G. Road,
Bangalore-560009.

ARCHITECTS :
imprints
ARCHITECTURE - STRUCTURAL ENGINEERING
55, FIRST FLOOR, 8th CROSS,
5th MAIN, MALLESHWARAM,
BANGALORE - 560 003
e-mail: imprints_arn@yahoo.co.in
TEL: 080-23464205

CLIENT :
MINORITY WELFARE DEPARTMENT

DRAWING TITLE :
G.A OF SLAB & BEAM LAYOUT & DETAILS @ STAIRCASE HEAD ROOM FLOOR ROOF LVL

PROJECT TITLE :
PROPOSED CONSTRUCTION OF KPS MODEL URDU SCHOOL AT 02 LOCATIONS OF HAVERI DISTRICT.
1. AKKI-ALUR VILLAGE, HANAGAL TALUK.
2. KARADAGI VILLAGE, SAVANUR TALUK.

DRAWN : DUNDURAJ	DWG.NO
DESIGNED : VENKATESH	ST-15
CHECKED : VIJAYANAND	REV.
DATE : 20-04-2026	R0
SCALE : NTS	
JOB NO :	

THIS DRAWING IS THE PROPERTY OF IMPRINTS STRUCTURAL CONSULTANT NO PART OF THE DRAWING MAY BE REPRODUCED IN ANY MANNER WHATSOEVER WITHOUT PERMISSION FROM IMPRINTS STRUCTURAL CONSULTANT.