



VILLAGE	DEVARAHATTI
TAL	DAVANGERE
DIST	DAVANGERE

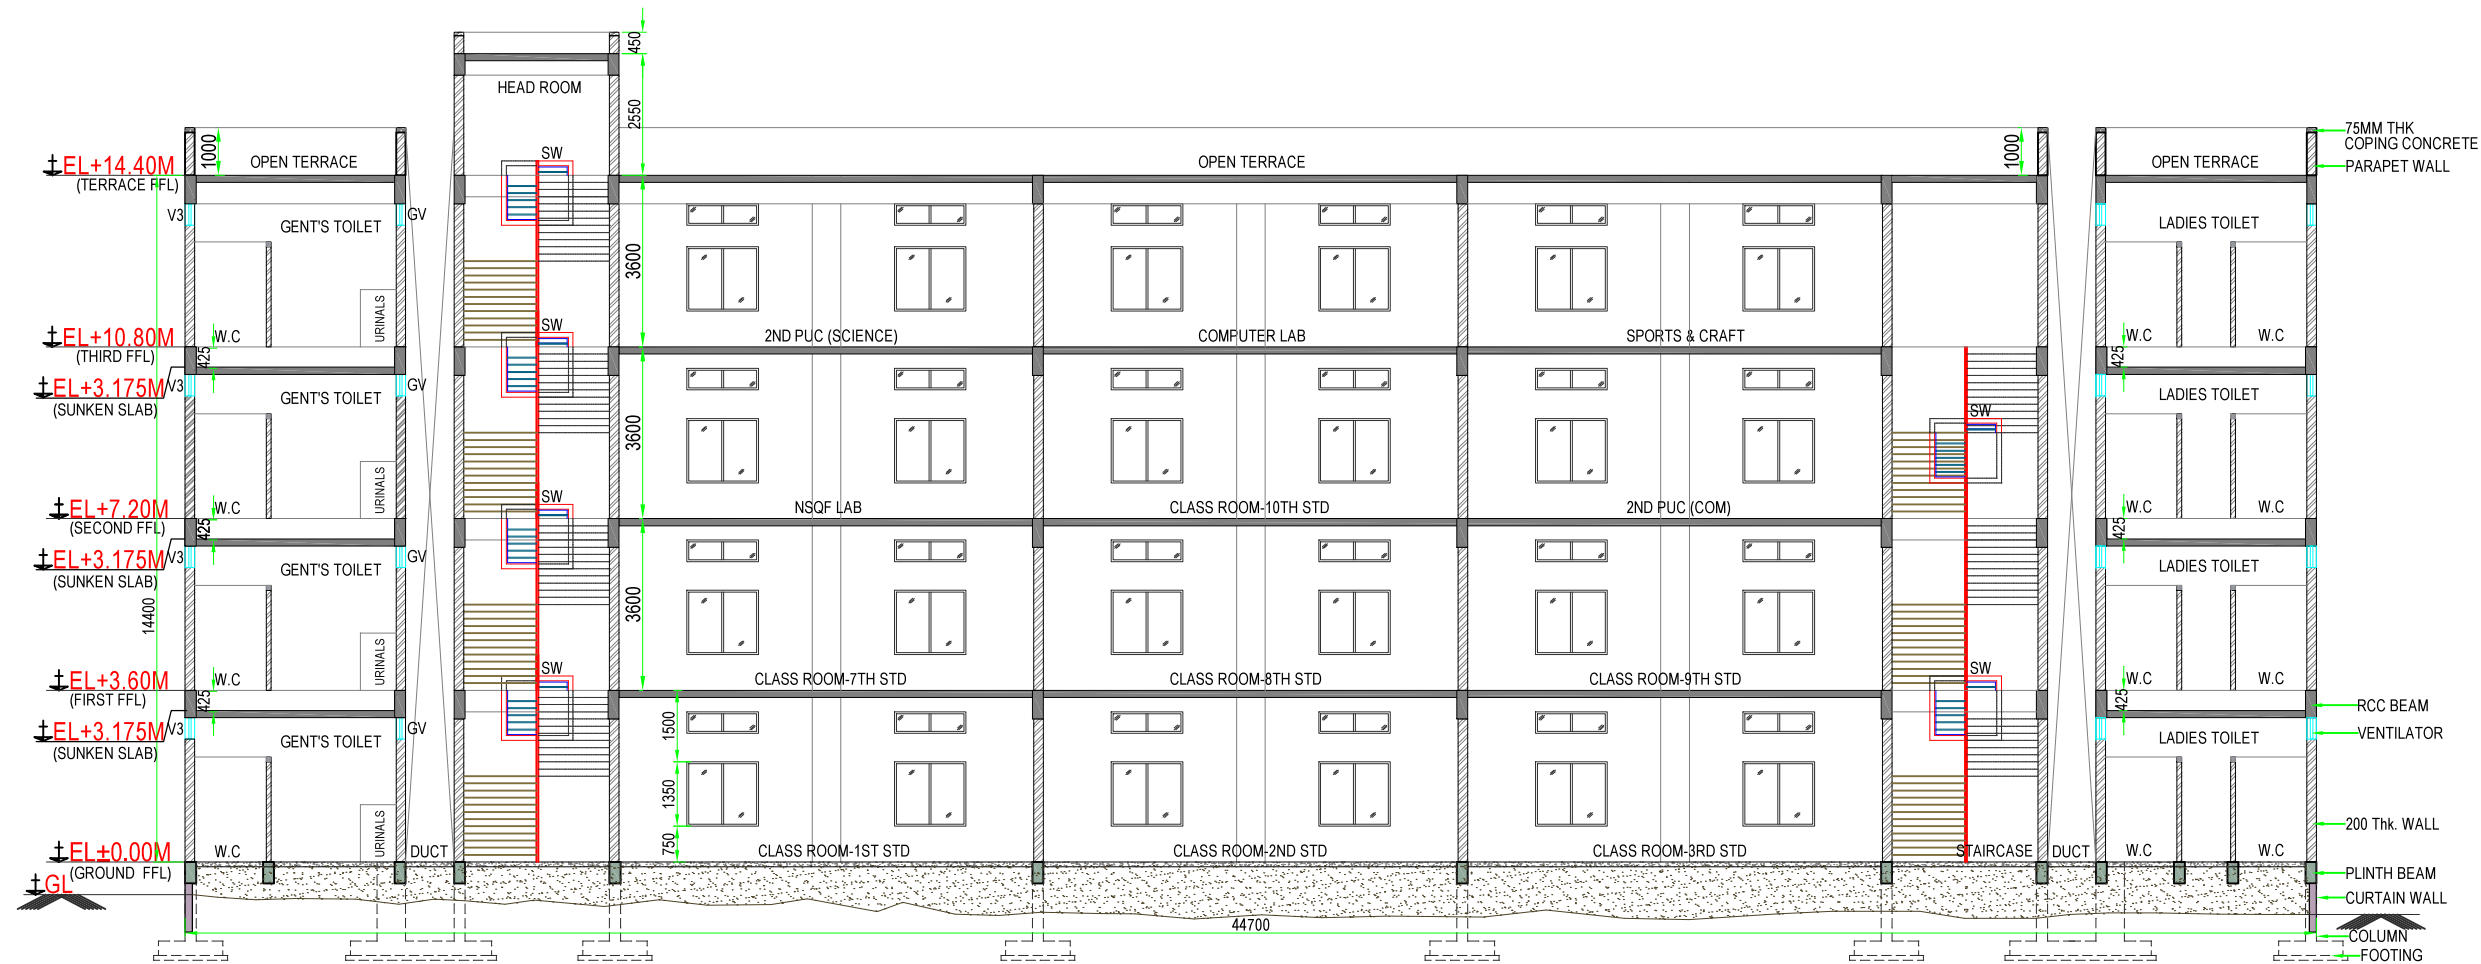


CROSS SECTION @ 'A-A'
(SCALE - 1:100)

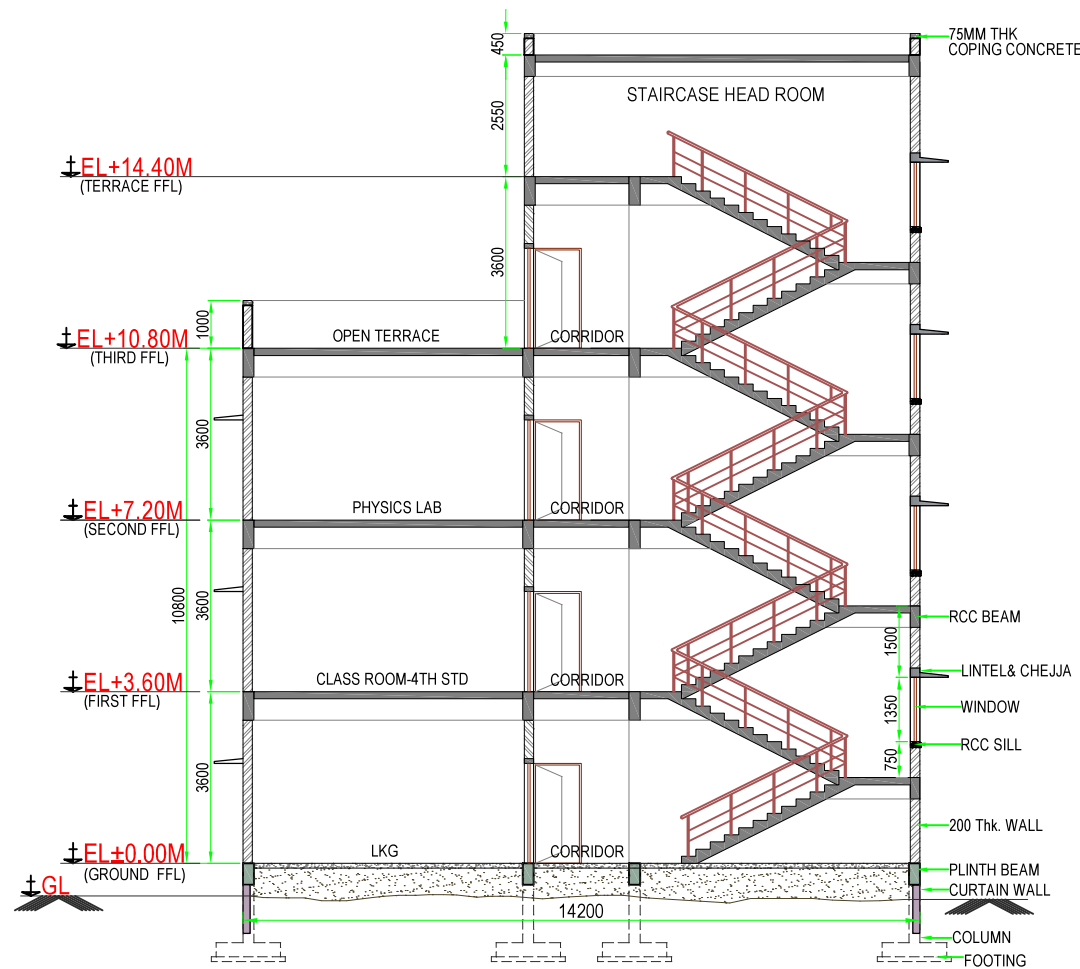

CROSS SECTION @ 'B-B'
(SCALE - 1:100)

SCHEDULE OF OPENINGS

CODE	DESCRIPTION	SIZE	CILL HT.	LINTEL HT.
MD	MAIN DOOR	1800 x 2400	---	2400
FG	FIXED GLASS	1200 x 1950	450	2400
D1	DOOR	1200 x 2100	---	2100
D2	DOOR	1000 x 2100	---	2100
D3	DOOR	750 x 2100	---	2100
SD	SLIDING DOOR	1000 x 2100	---	2100
W1	WINDOW	1500 x 1350	750	2100
W2	WINDOW	1200 x 1350	750	2100
SW	STAIRCASE WINDOW	1500 x 1350	750	2100
V1	VENTILATOR	1500 x 450	ROOF BEAM BOTTOM	
V2	VENTILATOR	1200 x 450	ROOF BEAM BOTTOM	
V3	VENTILATOR	600 x 450	LINTEL BEAM BOTTOM	
GV	GRILL VENTILATOR	1200 x 450	ROOF BEAM BOTTOM	

NO	REVISION	DRAWN	DATE
DO NOT SCALE			
 AMINBHAVI & HEGDE Consulting Engineers Private Limited (An ISO 9001: 2015 Organisation) 3rd, FLOOR MADHAV SQUARE, STATION ROAD, D H A R W A D -580007		OFFICE OF ORIGIN DHARWAD	
		DATE 26-02-2026	
		DRAWN ROOPA	
		PRE - CHECKED SUDARSHAN	
CLIENT RAJIV GANDHI HOUSING CORPORATION		FINAL CHECKED A G J	
PROJECT CONSTRUCTION OF MOULANA AZAD MODEL ENGLISH SCHOOL		APPROVED S V A	
TITLE CROSS SECTION AT "AA" & "BB"		SCALE AS NOTED	
DRG NO: AH/RGHCL/MAMS/CS/02		R-0	
THIS DRAWING IS THE PROPERTY OF M/S AMINBHAVI & HEGDE. IT SHOULD NOT BE USED COPIED OR REPRODUCED WITHOUT THEIR WRITTEN PERMISSION			