




SECTION A-A

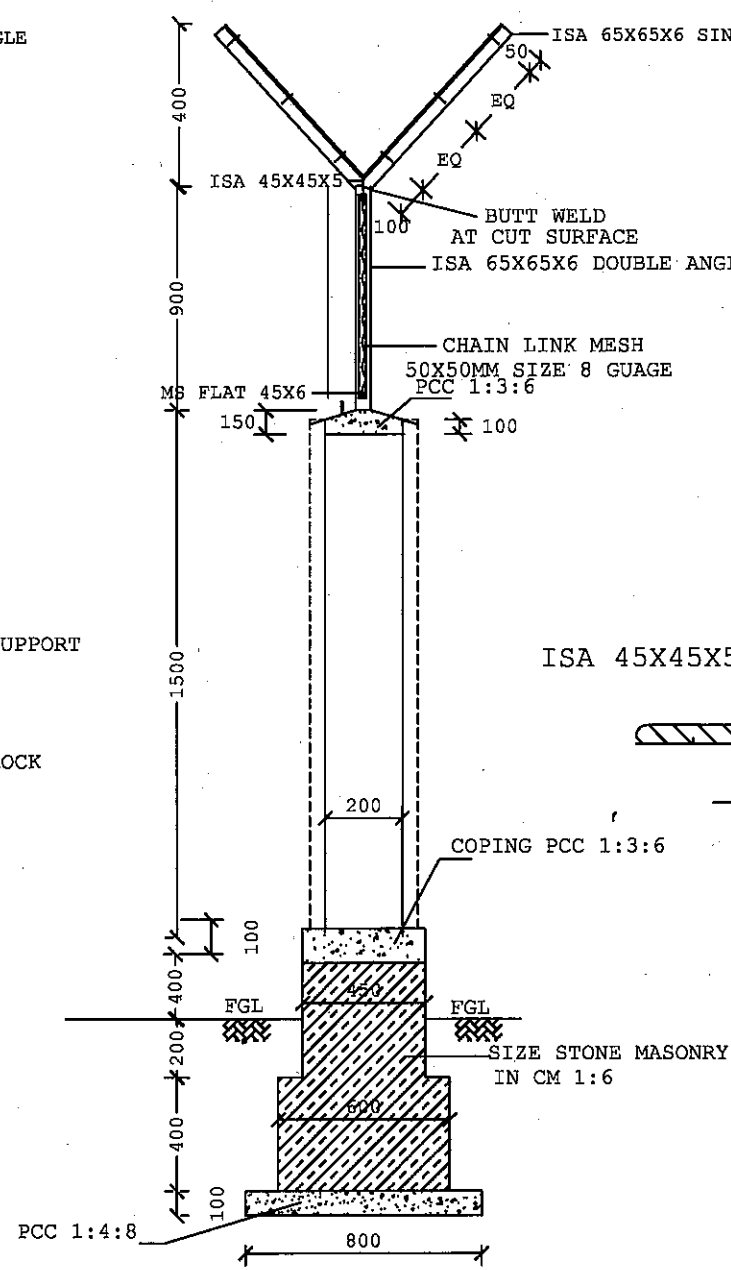


SECTION B-B

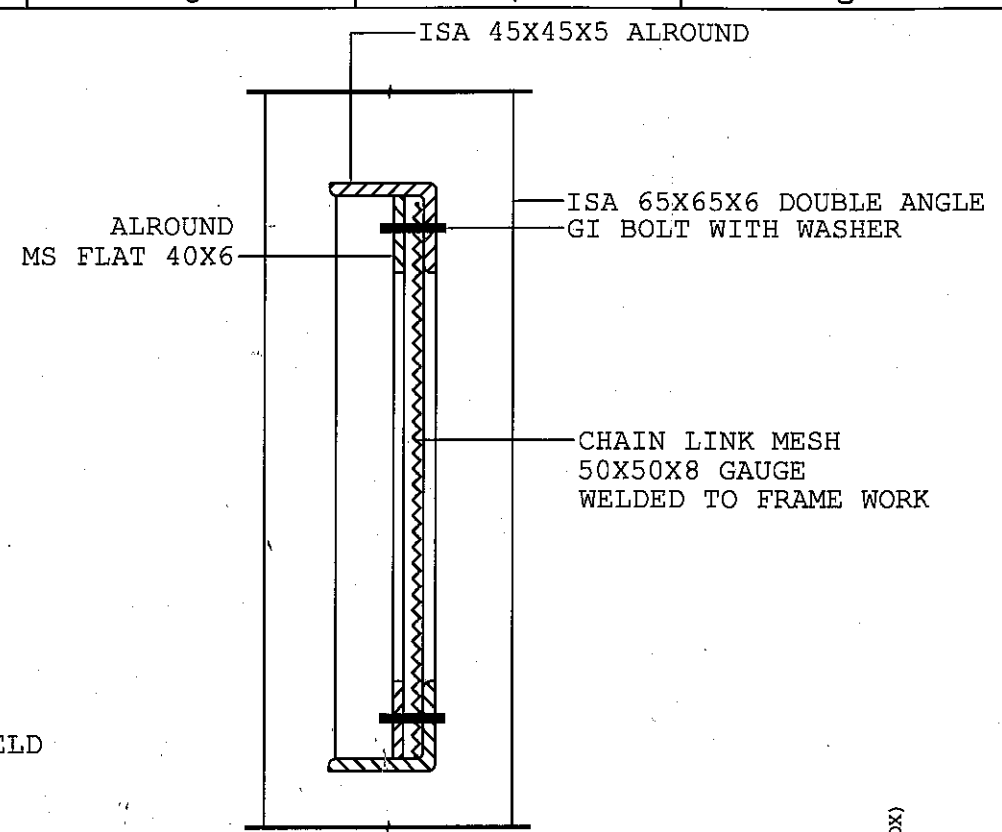

DETAIL AT X

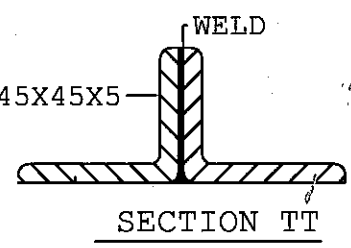

SECTION TT

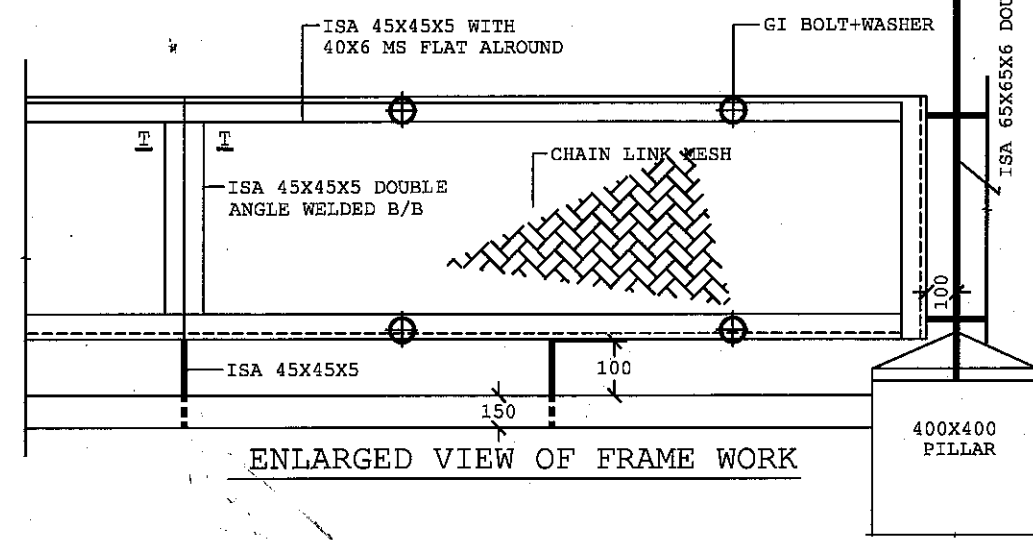

ENLARGED VIEW OF FRAME WORK

NOTES: (THROUGH PILLAR)

1. ALL DIMENSIONS ARE IN MMS ONLY, UNLESS OTHERWISE SPECIFIED.
2. DONOT SCALEOUT THIS DRG, FOLLOW ONLY THE WRITTEN DIMENSIONS.
3. THE EXPOSED FACES OF THE STONE MASONRY SHALL BE POINTED WITH 1:3 CM DULY RAKING THE JOINTS TO 2.5CMS AND NEATLY LINING
4. ALL STRUCTURAL STEEL (FLAT & ANGLE ETC) SHALL BE PAINTED WITH ANTICORROSIVE STEEL PAINT WITH PRIMER
5. THE EXPOSED FACES OF THE CONCRETE AND THE CONCRETE BLOCK MASONRY WALL SHALL BE PAINTED WITH 2 COATS OF ANTI FUNGUS PAINT (EXTERIOR EMULSION) OVER ONE COAT OF PRIMER
6. THE SOLID CONCRETE BLOCK SHALL HAVE MIN COMPRESSIVE STRENGTH OF 35KG/SQCM

KARNATAKA POWER TRANSMISSION CORPN LTD			
SECURITY COMPOUND WALL DETAILS FOR SUB STATIONS			SHEET 2 OF 2
DRG NO:CEE (P&C)/SE (CIVIL)/10-11/220-110-66/005 A			SCALE NOT TO SCALE
AEE (C)		SE (CIVIL)	
DGN	CHD	REC	APPROVED
CHIEF ENGINEER ELE PLANNING & CO ORDINATION			