


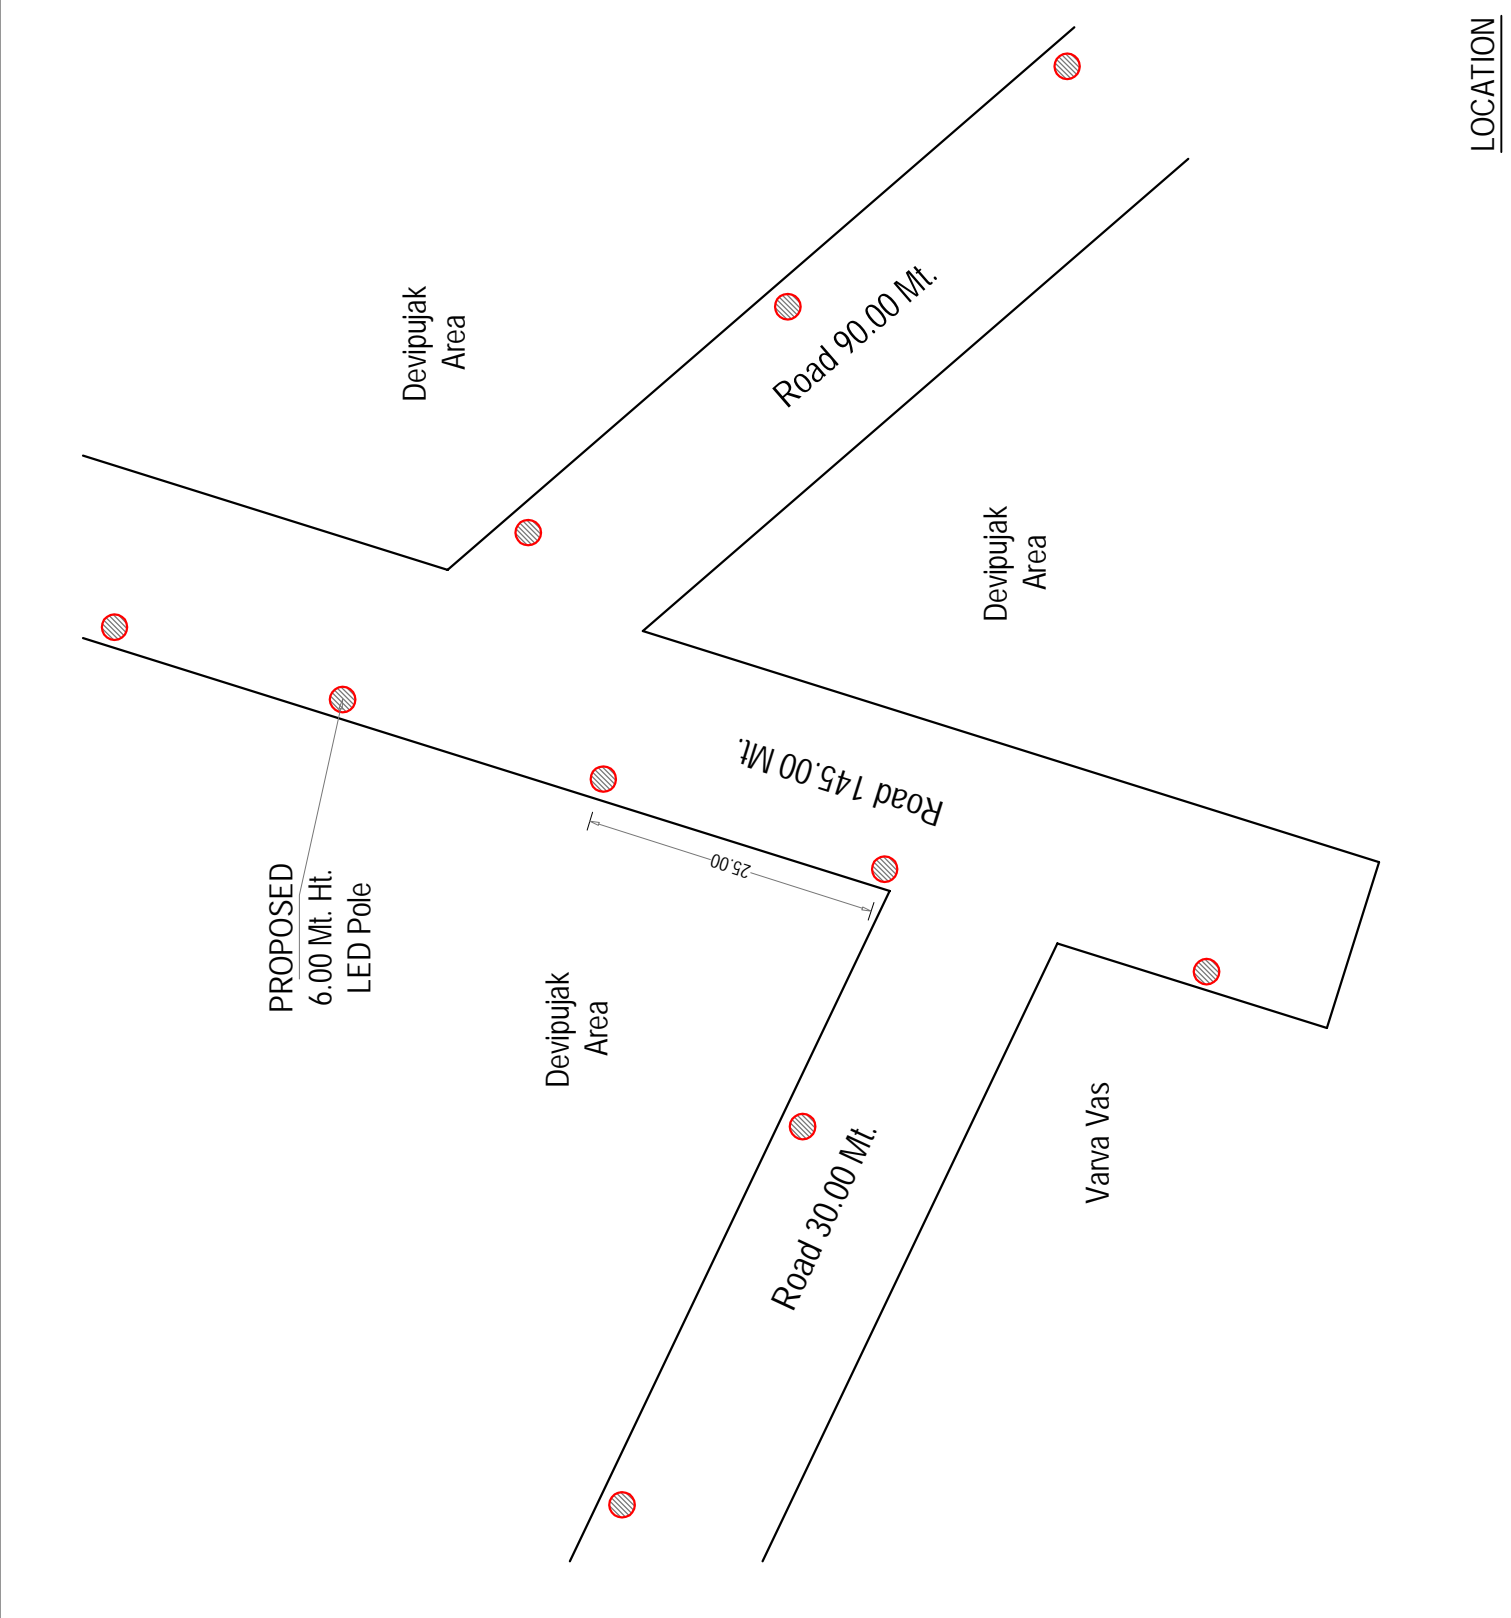


DHROL NAGARPALIKA - DHROL DIST :- JAMNAGAR	
SCHEME :- 15% VIVEKADHIN GRANT YEAR 2024-25	
NAME OF WORK PROVIDING, INSTALLING, TESTING OF L.E.D STREET LIGHT FIXTURE WITH POLE	
Location :- Chamunda Plot, Devipujak Vas, At. Dhrol	
LED Pole 13.00 Nos. Length 265.00 Mt.	
CONSL. ENGINEER :	
DESIGN POINT CONSULTING CIVIL ENGINEER FIRST FLOOR, GANESH COMPLEX, STATION ROAD, AMBELI - 385601 PHONE No. 228353, 221968	
APPROVED BY :	
Municipal Engineer Dhrol Nagarpalika Dhrol	
Chief Officer Dhrol Nagarpalika Dhrol	President Dhrol Nagarpalika Dhrol

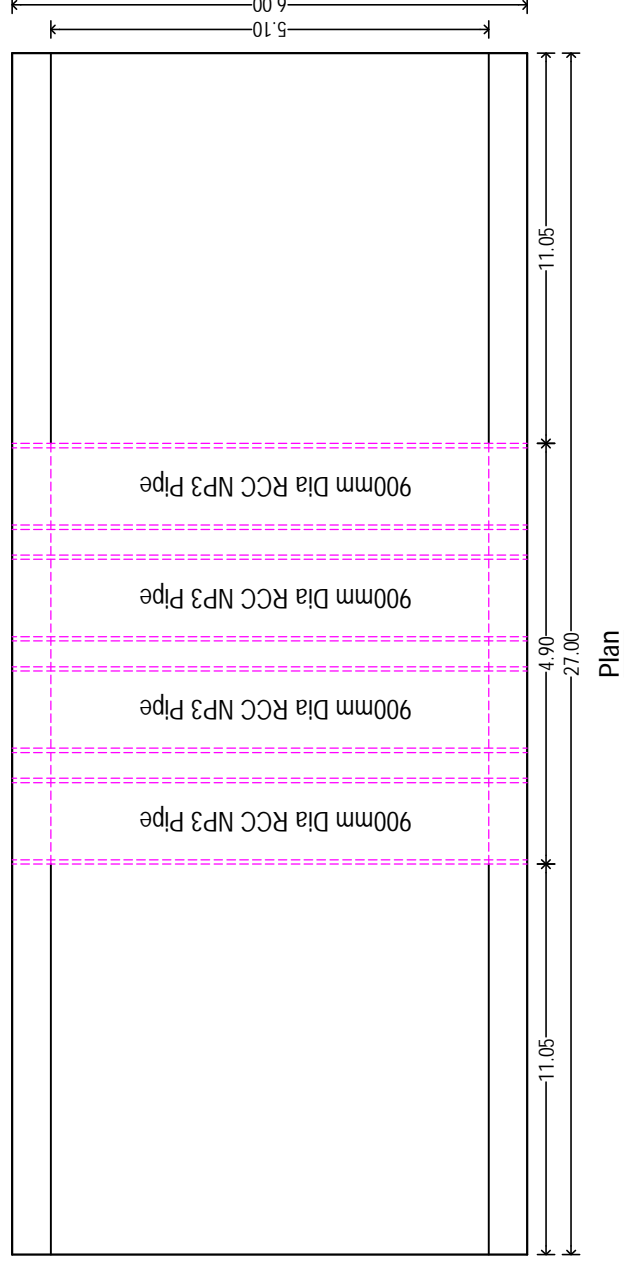


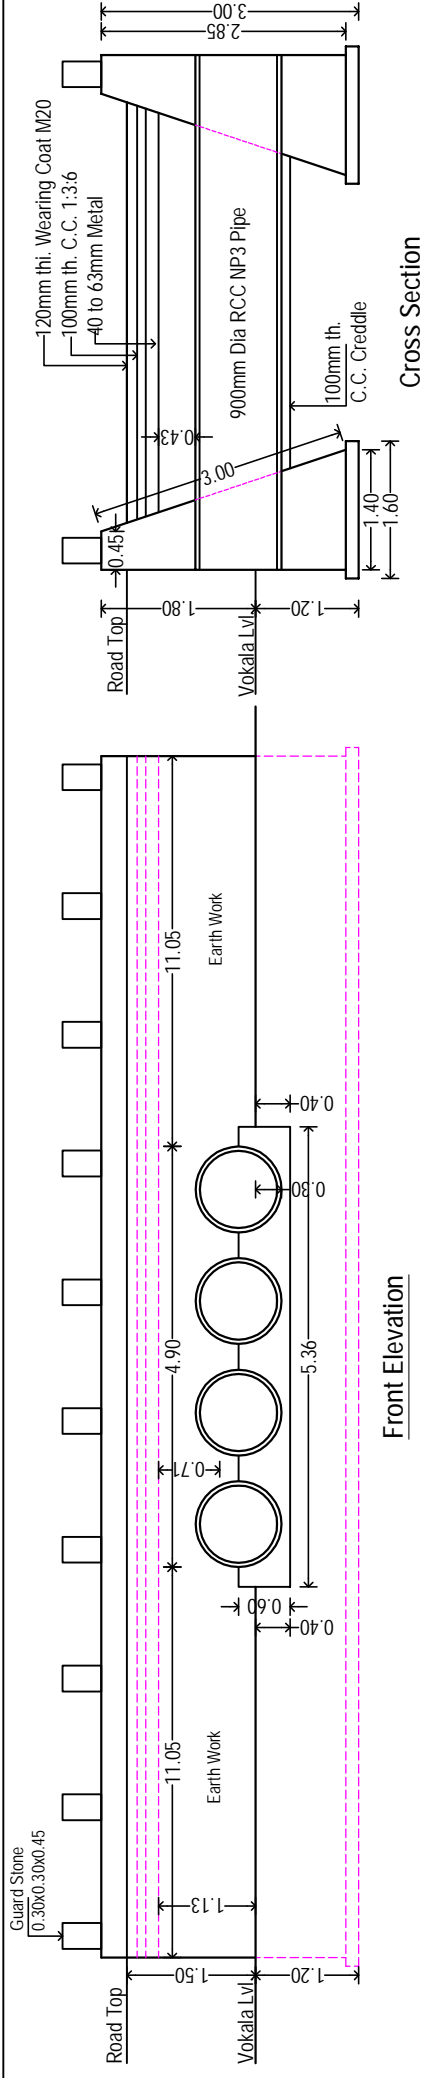


<p>DHROL NAGARPALIKA - DHROL DIST :- JAMNAGAR</p> <p>SCHEME :- 15% VIVEKADHIN GRANT YEAR 2025-26</p> <p>NAME OF WORK :- CONSTRUCTION WORK OF CAUSEWAY Location :- Near Bumtariya Wadi, Mota Vagudad Road, At. Dhrol</p>	<p>Cons. Engineer DESIGN POINT Amreli</p>	<p>Municipal Engineer Dhrol Nagarpalika Dhrol</p>	<p>Chief Officer Dhrol Nagarpalika Dhrol</p>	<p>President Dhrol Nagarpalika Dhrol</p>
---	---	---	--	--

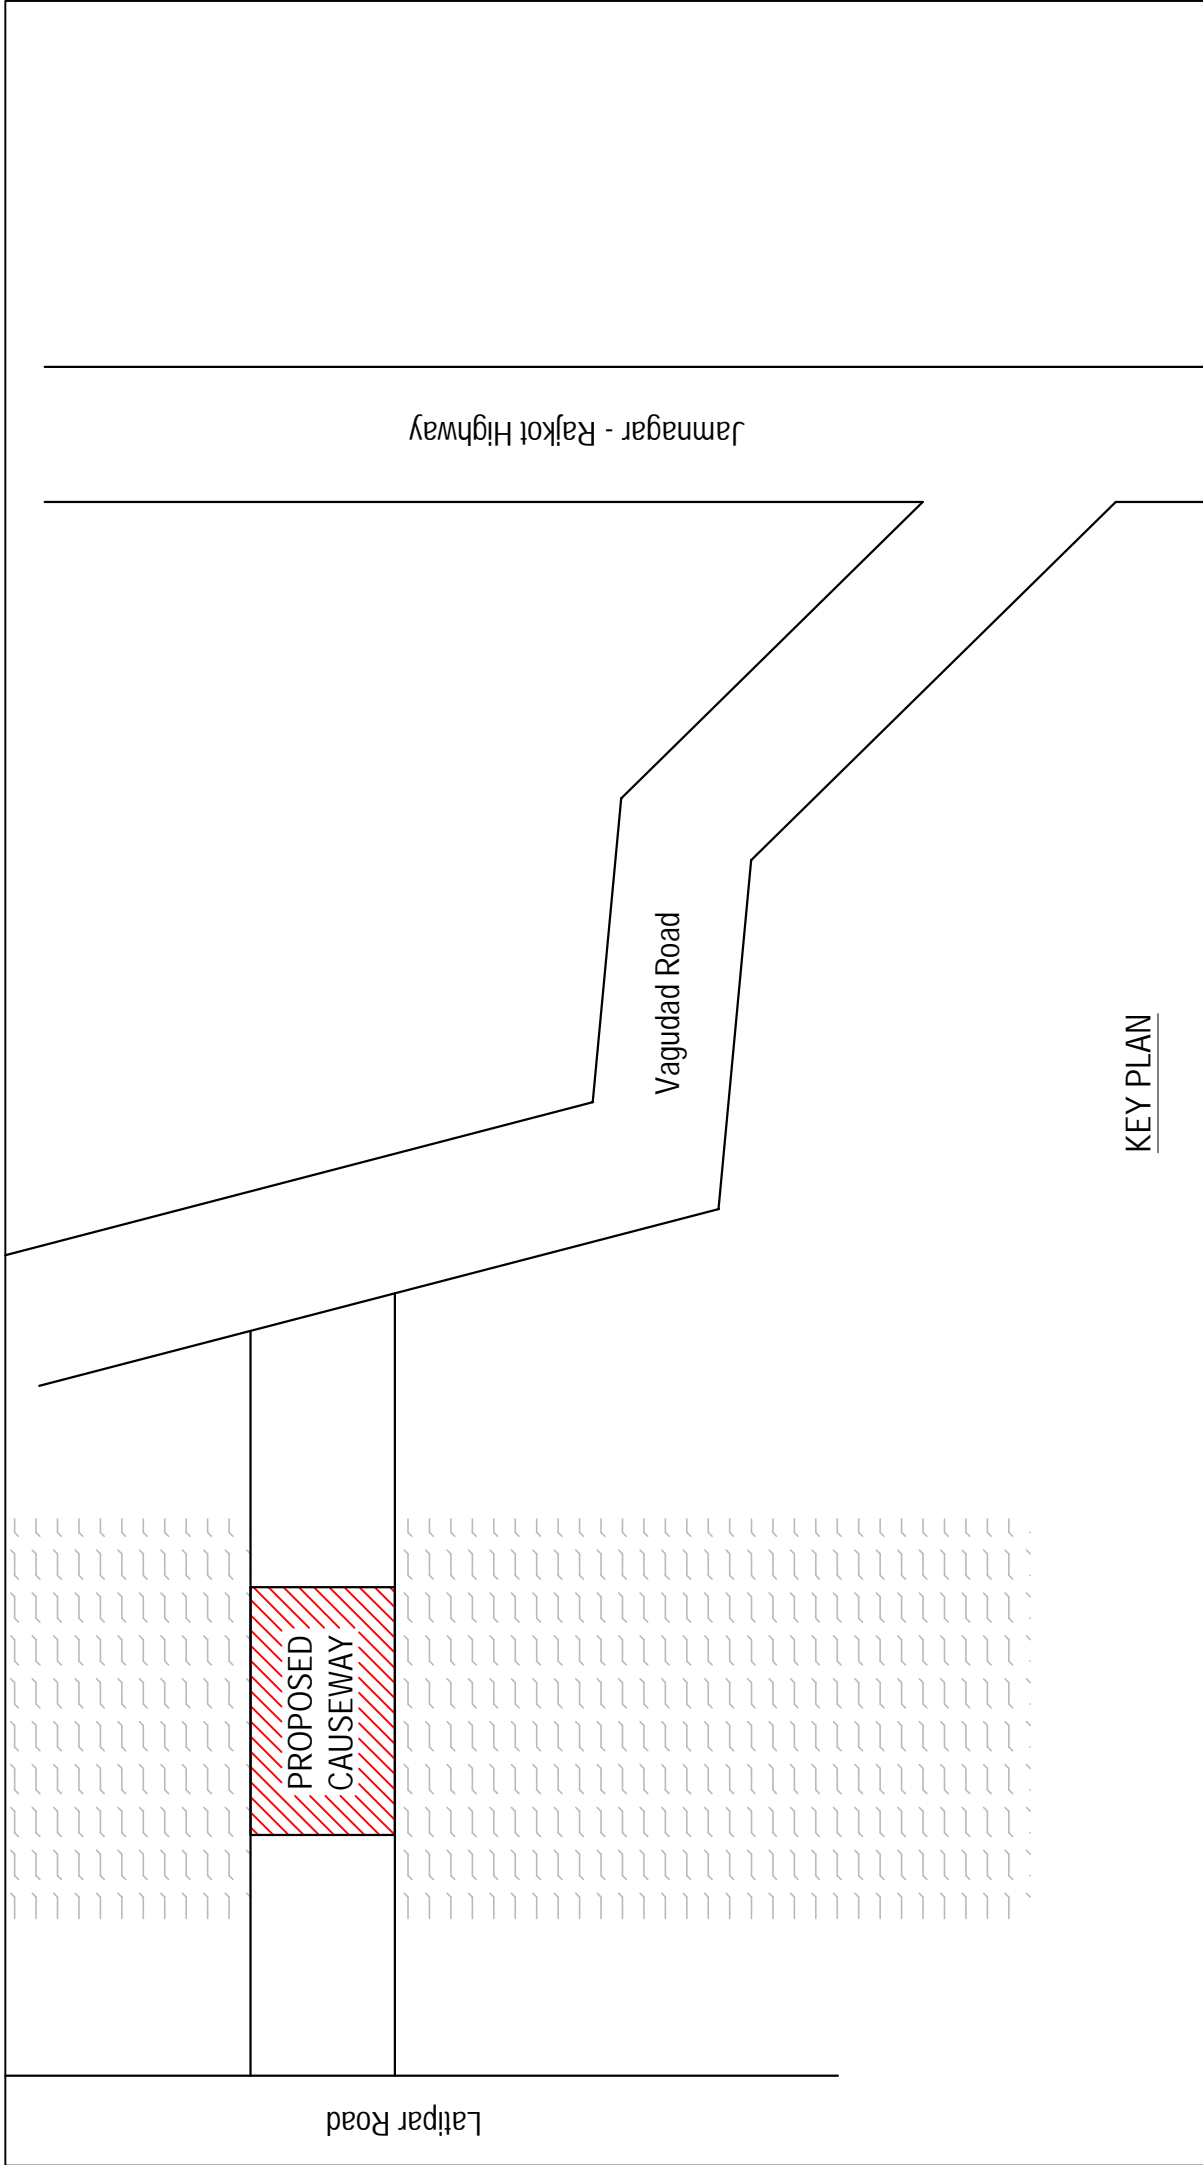


<p>DHROL NAGARPALIKA - DHROL DIST :- JAMNAGAR</p> <p>SCHEME :- 15% VIVEKADHIN GRANT YEAR 2025-26</p> <p>NAME OF WORK :- CONSTRUCTION WORK OF CAUSEWAY Location :- Near Bumbtariya Wadi, Mota Vagudad Road, At. Dhrol</p>	<p>Cons. Engineer DESIGN POINT Amreli</p>	<p>Municipal Engineer Dhrol Nagarpalika Dhrol</p>	<p>Chief Officer Dhrol Nagarpalika Dhrol</p>	<p>President Dhrol Nagarpalika Dhrol</p>
--	---	---	--	--

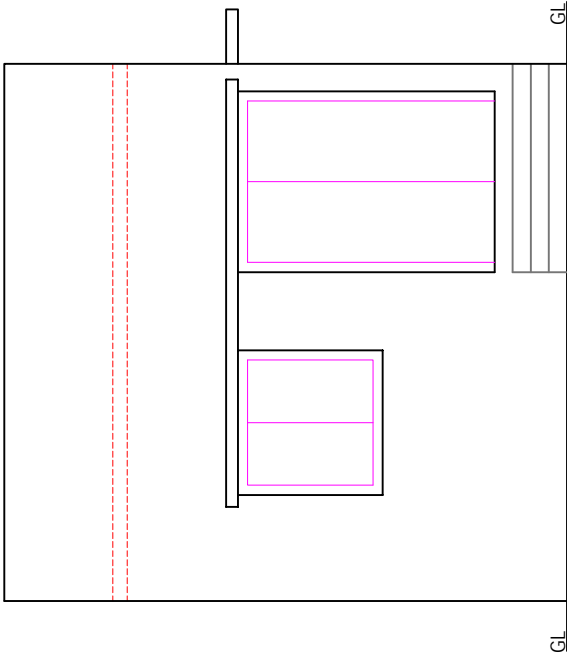

Front Elevation

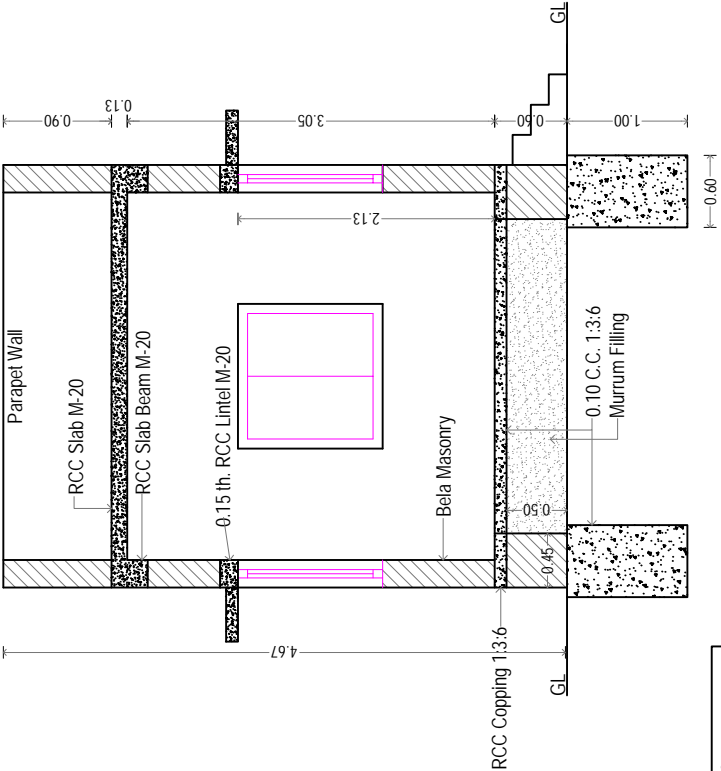

X

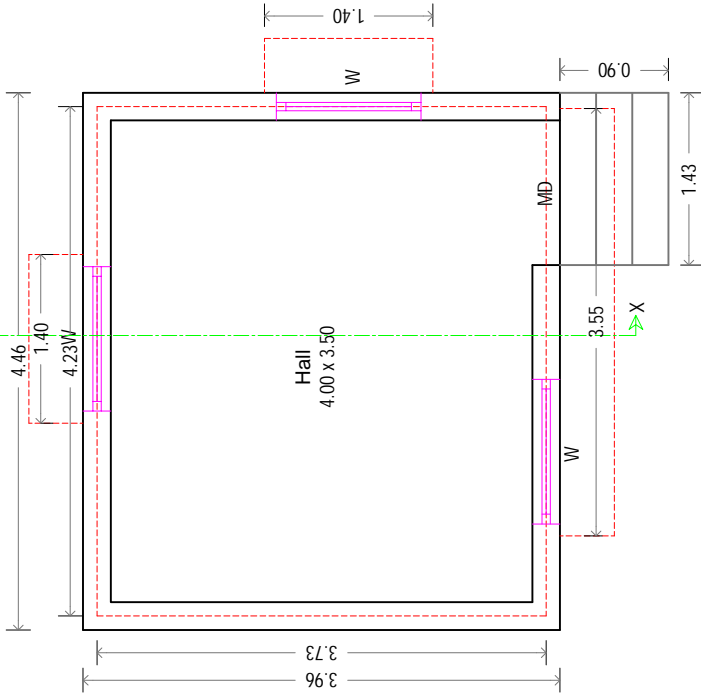

Ground Floor Plan

Schedule			
Door	MD	1.20 x 2.13	1
Window	W	1.20 x 1.20	3

G.F. Built Up Area 17.66 Sqmt.


DHROL NAGARPALIKA - DHROL
DIST. :- JAMNAGAR
SCHEME :- M.L.A. GRANT YEAR 2025-26
NAME OF WORK :- CONSTRUCTION WORK OF HALL
Location :- SARVAJANIK PLOT, ANAND NAGAR SOCIETY, AT. DHROL

Cons. Engineer
DESIGN POINT
Amreli


Municipal Engineer
Dhrol Nagarpalika
Dhrol

Chief Officer
Dhrol Nagarpalika
Dhrol

President
Dhrol Nagarpalika
Dhrol

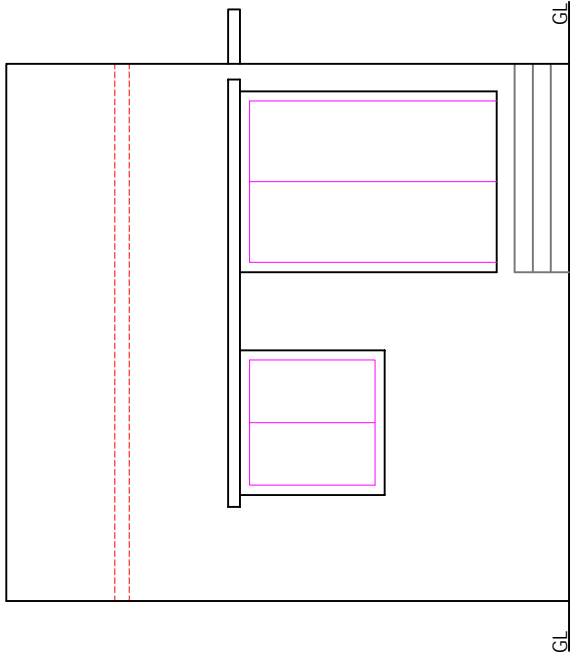


Front Elevation

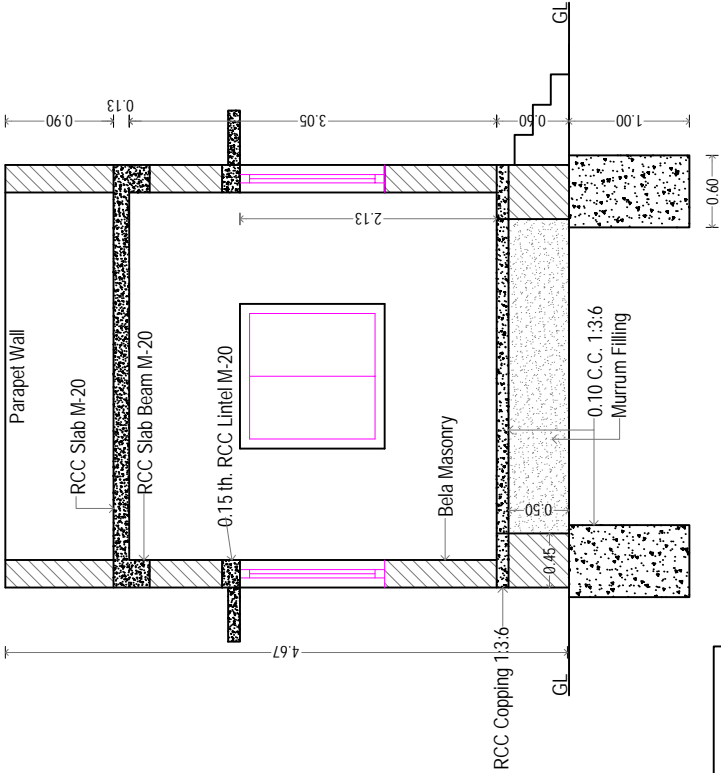

Schedule			
Door	MD	1.20 x 2.13	1
Window	W	1.20 x 1.20	3

G.F. Built Up Area 17.66 Sqmt.

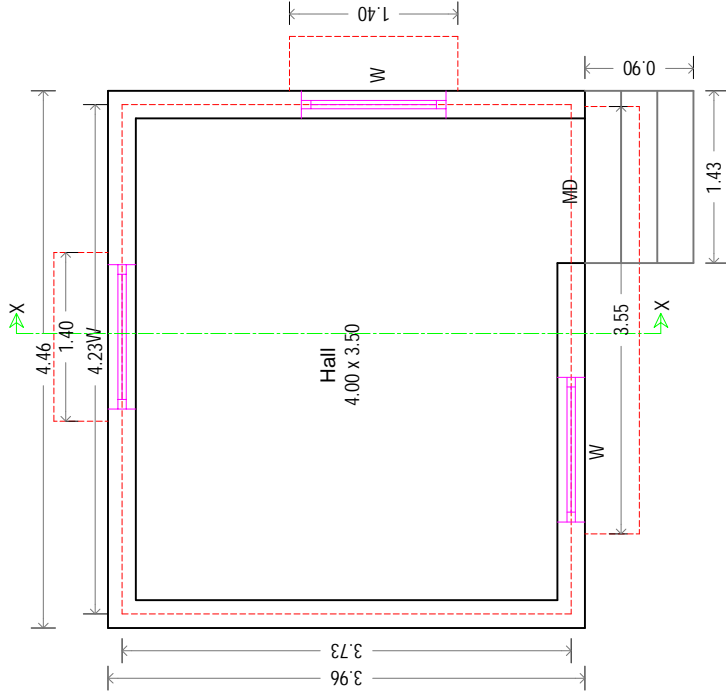

Ground Floor Plan

DHROL NAGARPALIKA - DHROL
DIST. :- JAMNAGAR
SCHEME :- M.L.A. GRANT YEAR 2025-26
NAME OF WORK :- CONSTRUCTION WORK OF HALL
Location :- SARVAJANIK PLOT, JYOTIPARK SOCIETY, AT. DHROL

Municipal Engineer
Dhrol Nagarpalika
Dhrol

Cons. Engineer
DESIGN POINT
Amreli

President
Dhrol Nagarpalika
Dhrol

Chief Officer
Dhrol Nagarpalika
Dhrol