




CASCADE AERATOR ALUM CHEMICAL DOSING TANK FLASH MIXER TANK FLOCCULATOR TUBE SETTLERS RAPID SAND GRAVITY FILTER CHLORINE DOSING HOUSE PURE WATER TANK PUMP HOUSE

HYDRAULIC FLOW DIAGRAM

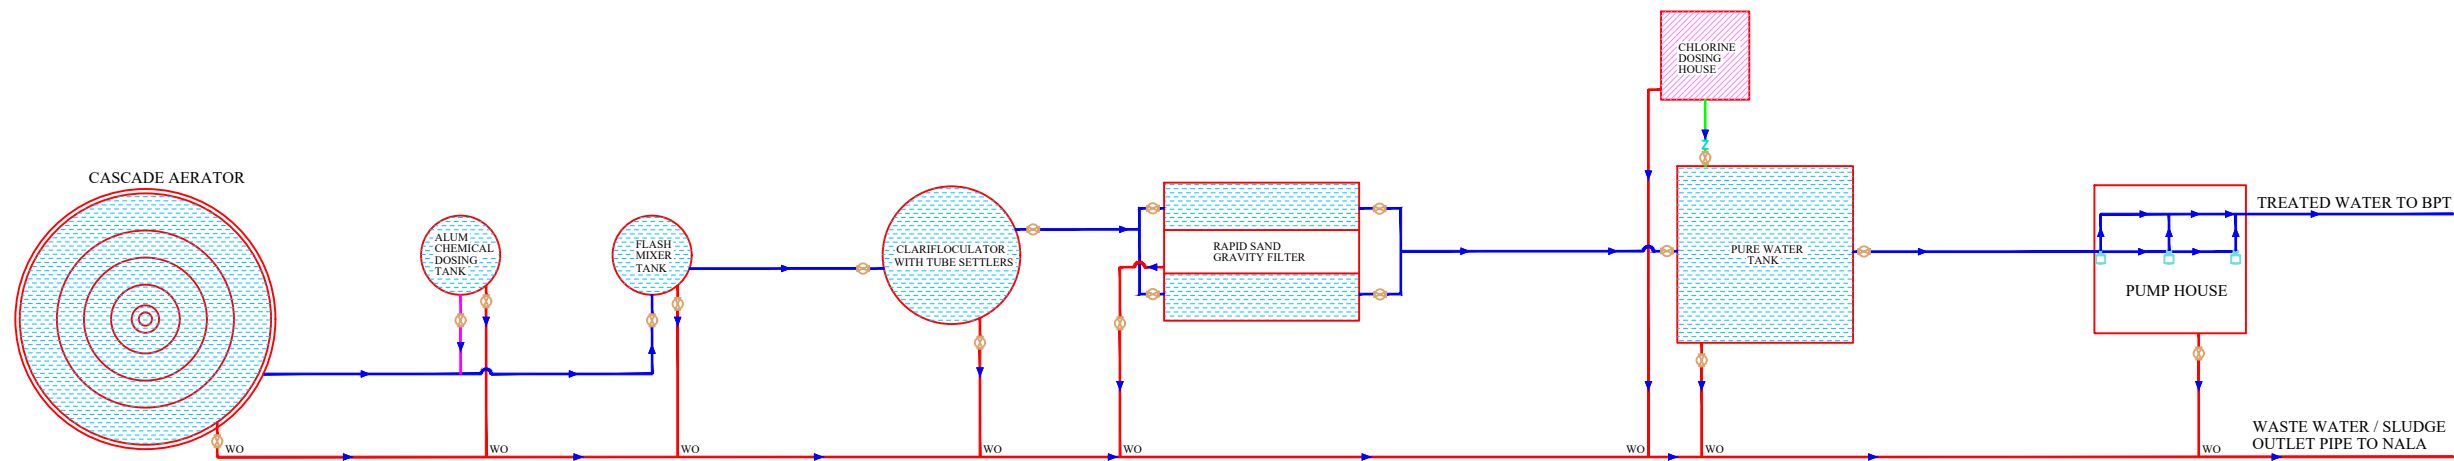

SCHEMATIC DIAGRAM

Rev.	Description.	Date.	Drw.	Dsg.	Chk.	App.
CLIENT						
 KARNATAKA URBAN WATER SUPPLY AND DRAINAGE BOARD, BENGALURU						
CONSULTANT						
 Abel Engineering Consultants. 2037, 7th Main, 'D' Block, 2nd Stage, Rajajinagar, Bangalore - 560010						
PROJECT TITLE						
PROVIDING POTABLE WATER SUPPLY AND TERTIARY TREATED WATER FOR INDUSTRIAL PURPOSE TO JAWALI PARK AT NADHISIRANURA, KALABURGI UNDER P.M. MITRA SCHEME						
DRAWING TITLE						
GENERAL ARRANGEMENT DRAWING FOR WTP HYDRAULIC FLOW DIAGRAM						
Date MAY 2025	Drw. —	Dsg. —	Chk. —	App. —	Scale. As Shown	Drawing Status. FOR APPROVAL
Scale. NTS	Drawing No. WS - 06		Sheet. Size 6 - A3		Rev. R1	