


PROPOSED CONSTRUCTION OF RUNNING ROOM 12 BEDS (GROUND FLOOR) AT TNM

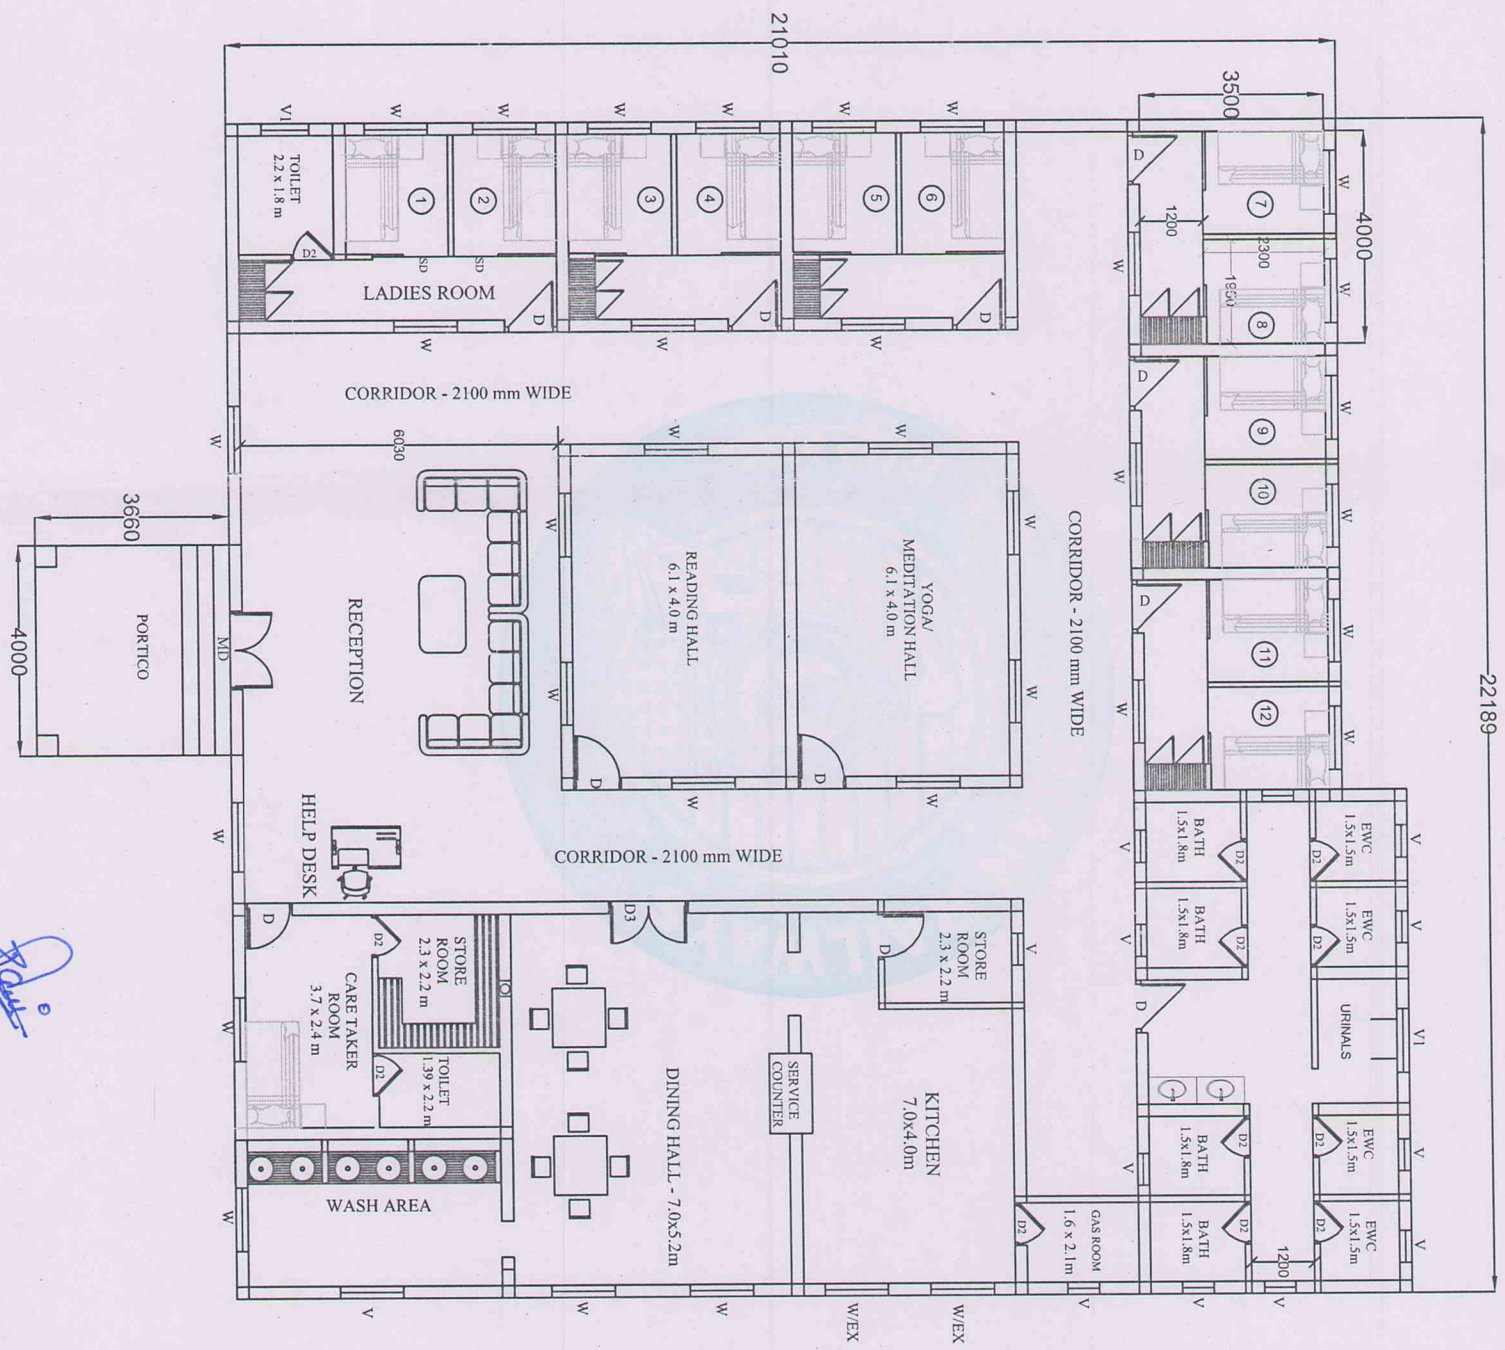

Ground Floor Plan

St.DEN/North/TPJ

वरिष्ठ मंडल विस्तार/विकास / प्रशासन
Senior Divisional Electrical Engineer/Operations
दक्षिण रेलवे / Southern Railway
मिस्त्रि/मिस्त्रि/मिस्त्रि / Tiruchirappalli