



EARTH CONE ARRANGEMENT

NOTE:-



ALL DIMENSIONS ARE IN MILLIMETER

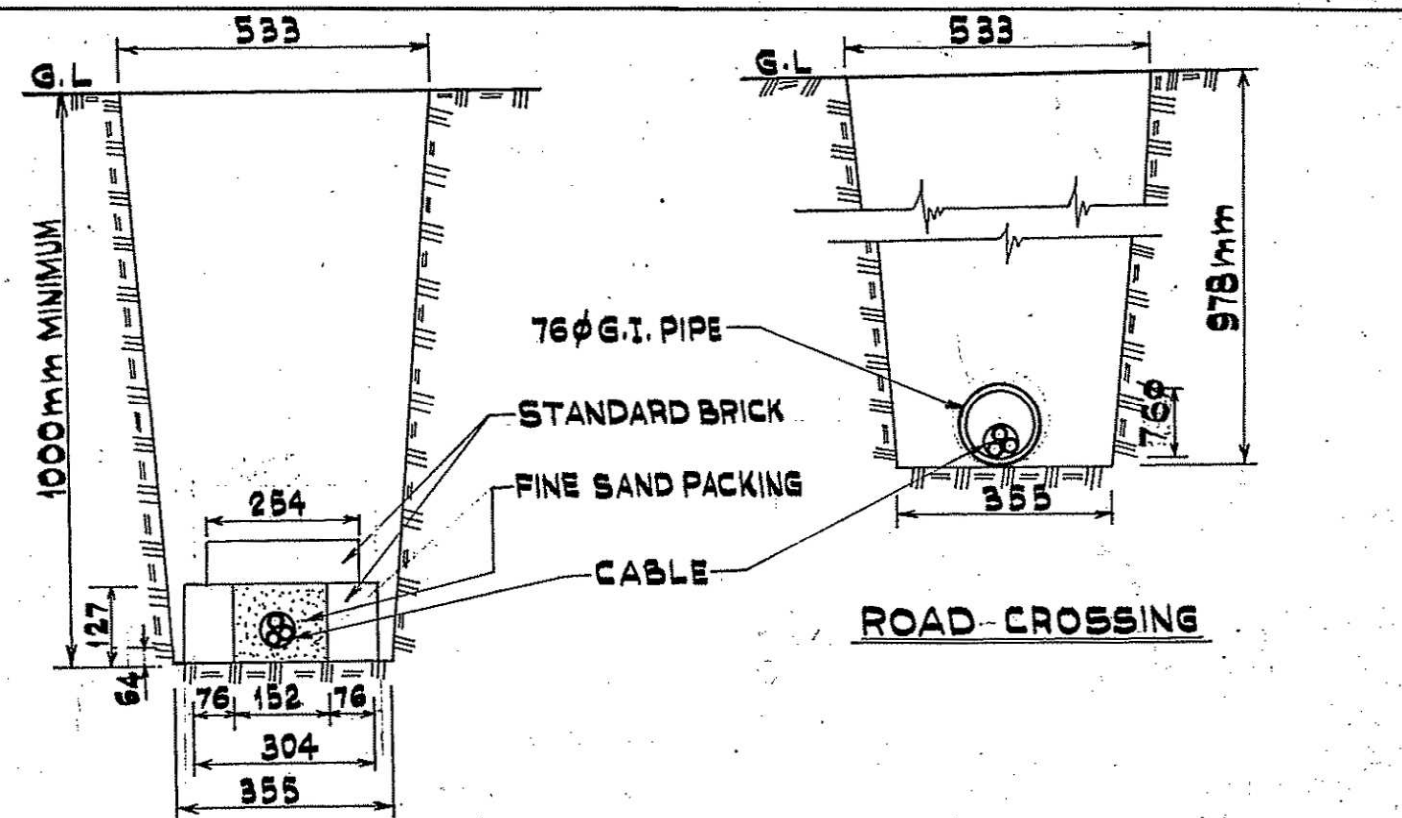

CABLE TRENCH ARRANGEMENT

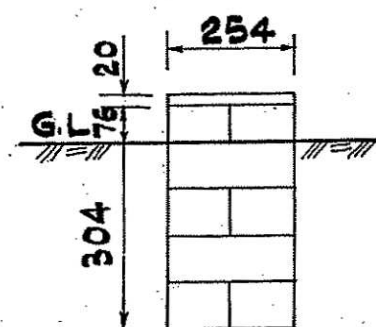

DEEP WRITING ENGRAVED ON 20mm TH. CEMENT PLASTERING.

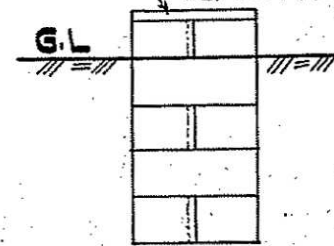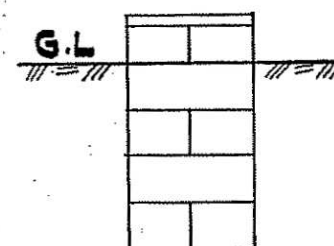

CABLE MARKER ARRANGEMENT
BRICK WORK

GENERAL ARRANGEMENTS OF EARTH CONE, CABLE TRENCH FOR 11KV. PILCDSTA CABLE AND CABLE MARKER.

fCEE K. Roy Chowdhury 2/4/86
CTA/CON 2/4/86

REF.	DATE	NAME	SOUTH EASTERN RAILWAY
			ELECTRICAL DEPARTMENT
	DR.		DRG: N/CEE/G/A3/P-134
	TC.		SCALE:- NTS.
DT.	MOD.	INTL.	CK.