
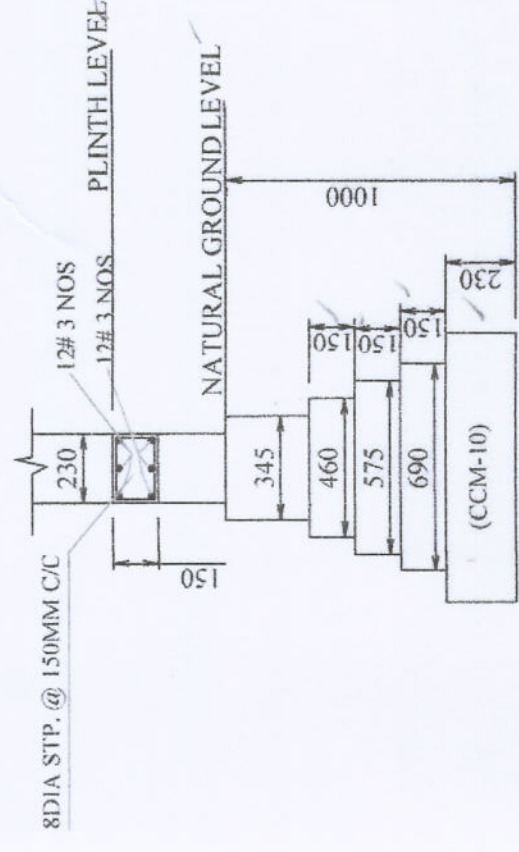
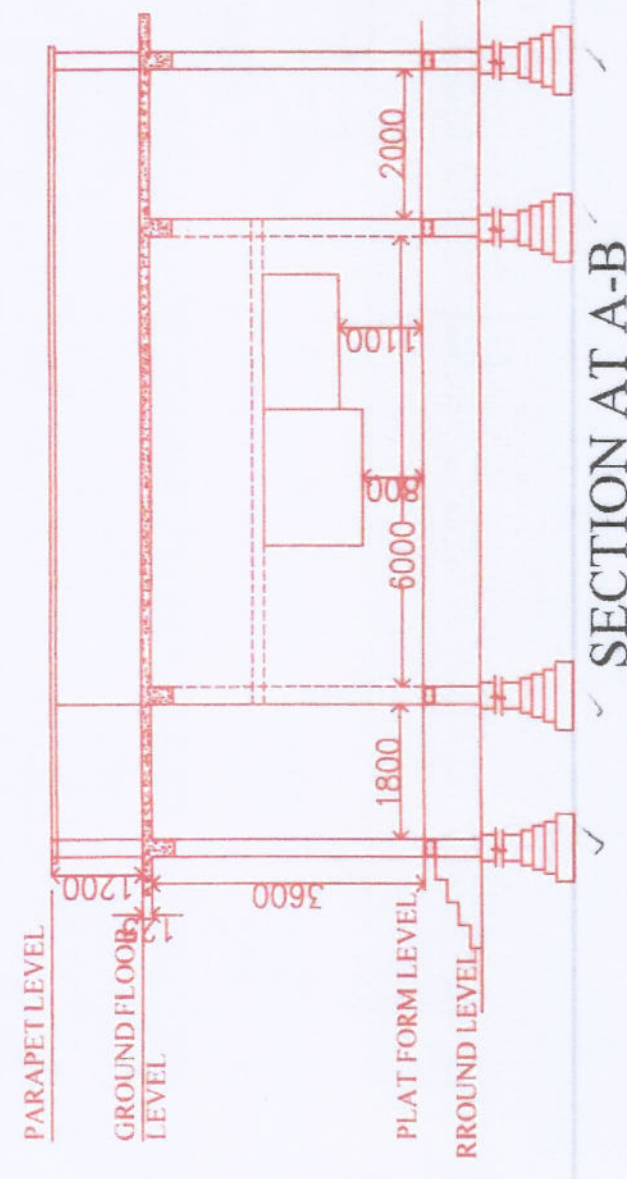


**FOR EPC  
TENDER ONLY**

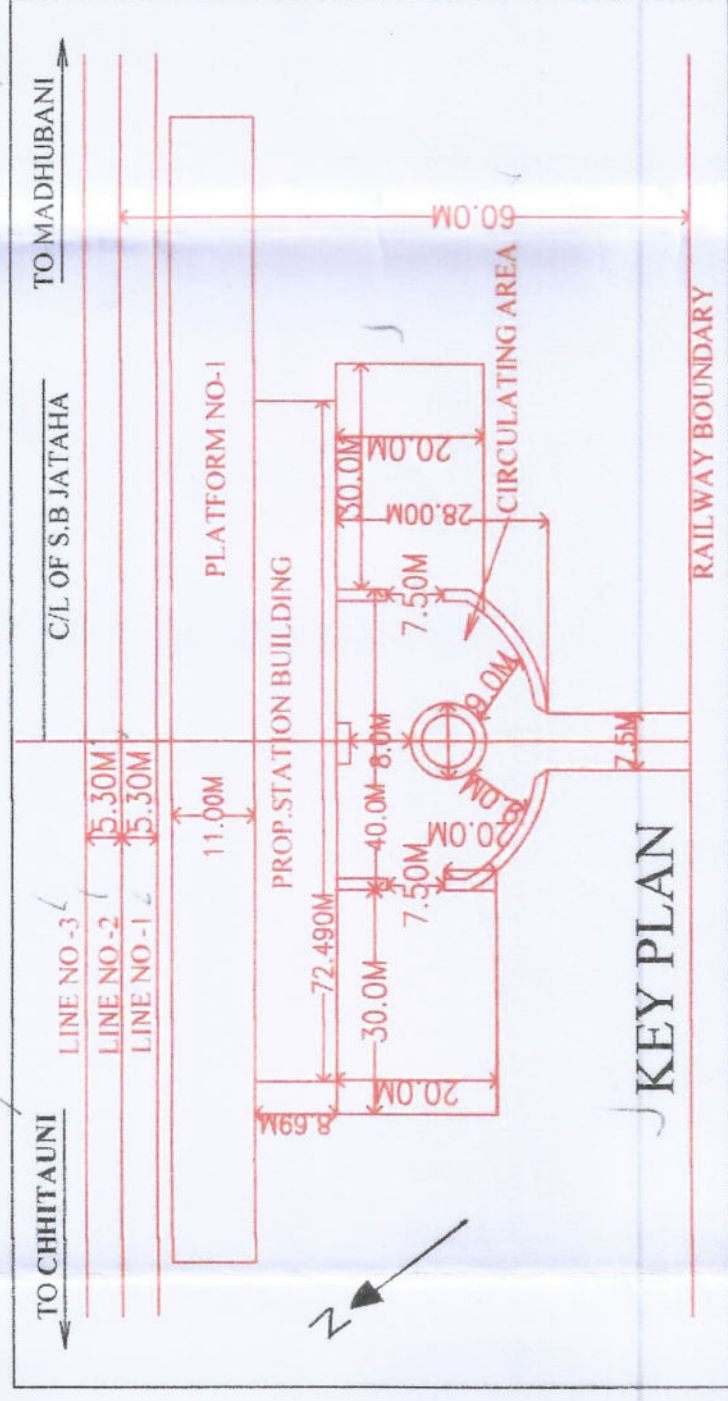


DOORS		WINDOWS	
NO.	WIDTH	HEIGHT	INTEL. LVL.
D1	1200	2100	2100
D2	900	2100	2100
D3	750	2100	2100
W	1200	1235	2100
W1	1200	1235	2100
W2	3600	1500	2100
W3	1200	935	2100
V	600	500	2800
V1	600	500	2800


## DETAIL OF FOUNDATION

(SCALE-1:25)

## SECTION AT A-B

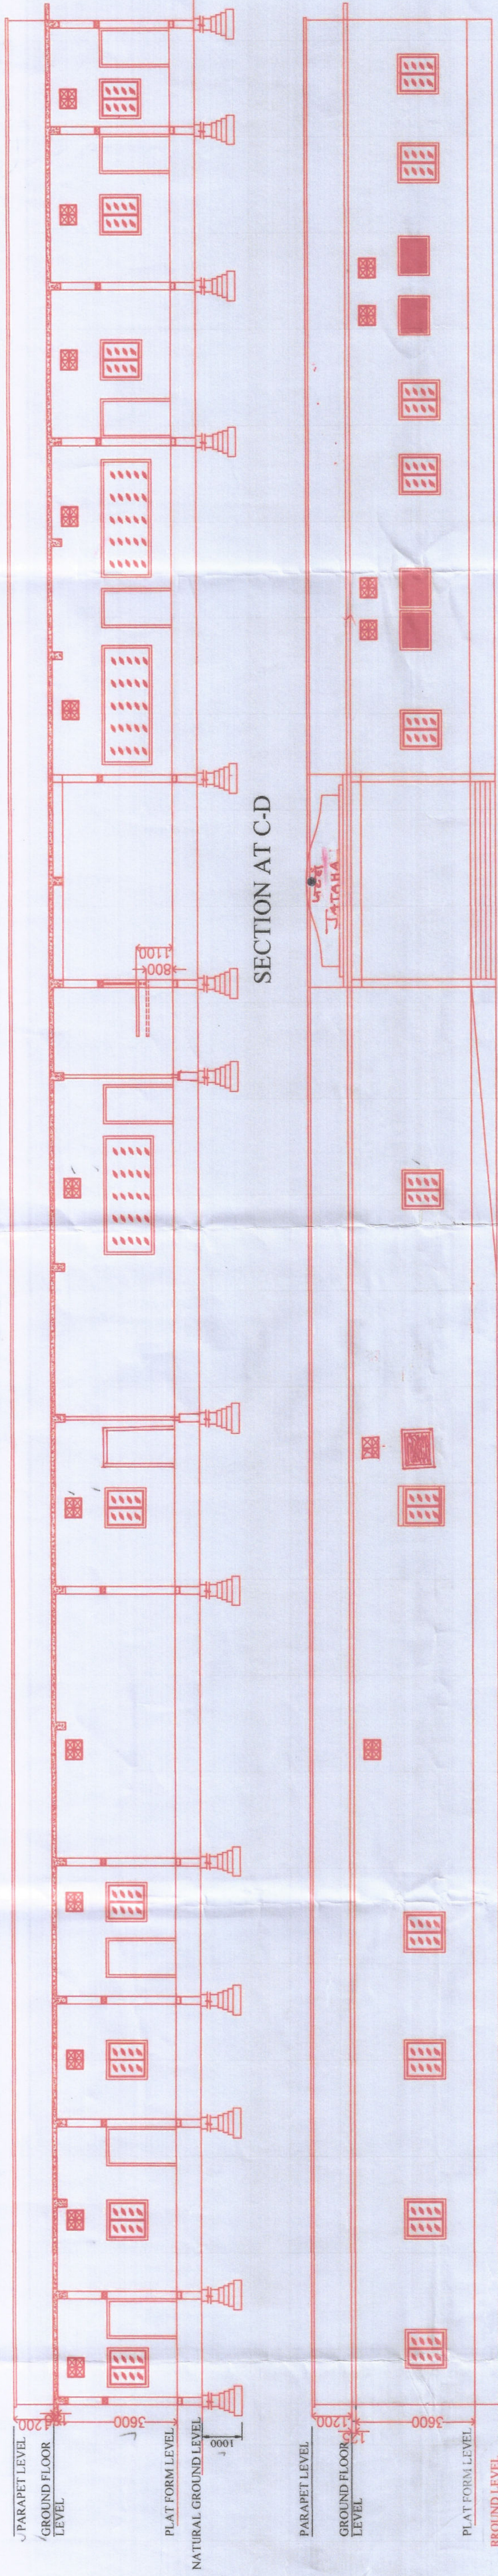

### FRONT ELEVATION

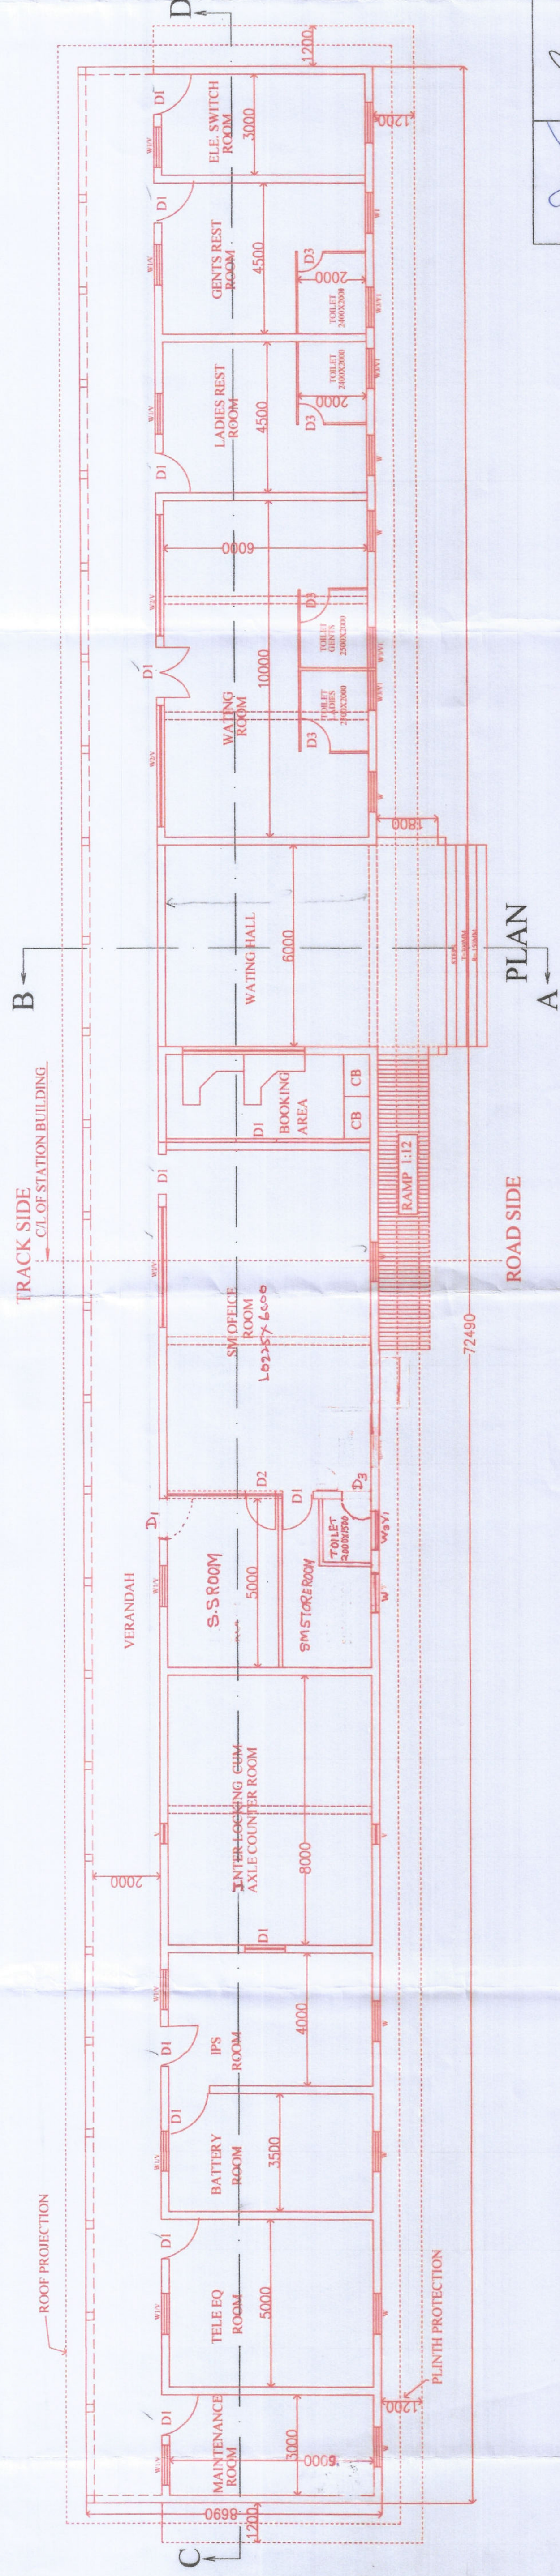[illegible]