


## Annexure 8.12

### GENERAL LAYOUT OF REST ROOM FOR TRACK MACHINE STAFF.

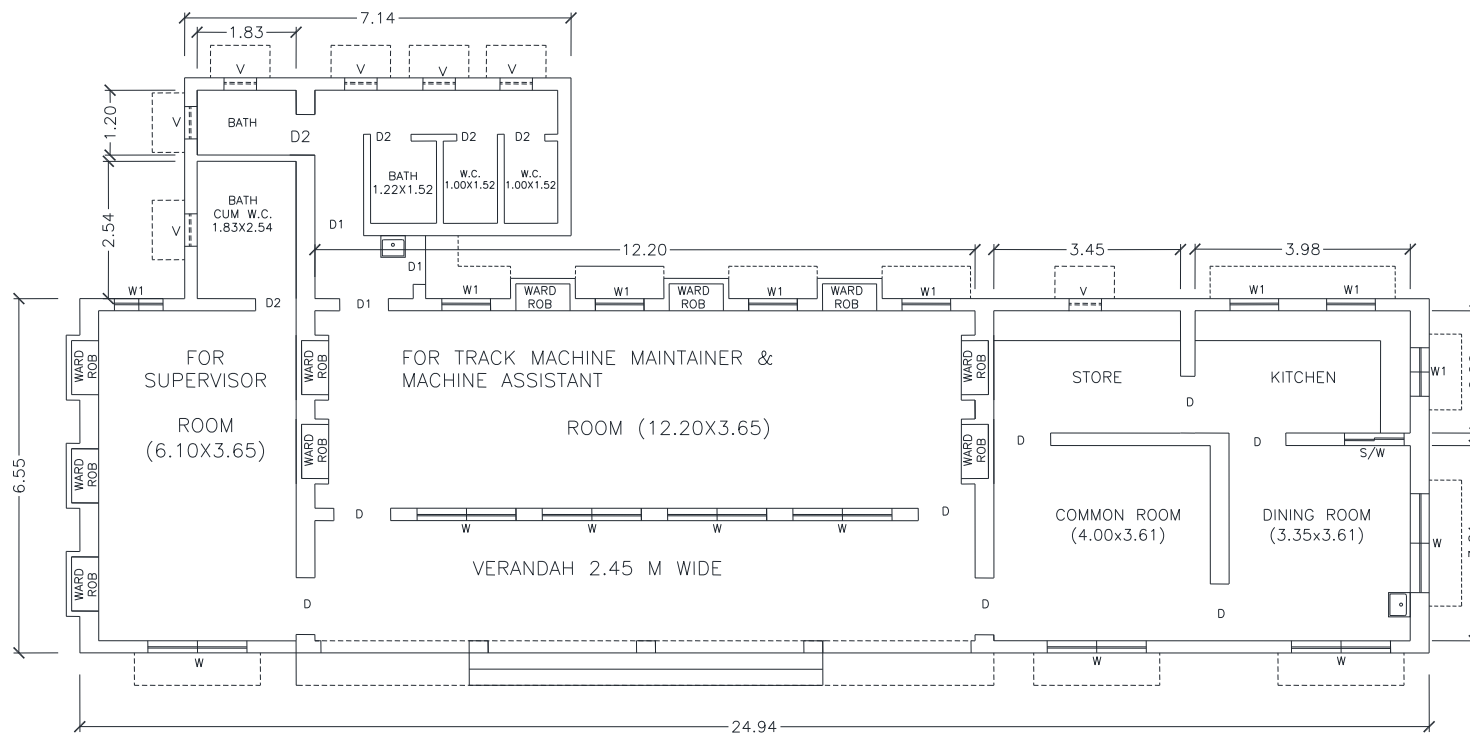

SCHEDULE OF DOORS & WINDOWS			
SN.	TYPE	SIZE	
1.	DOOR (D)	1.05x2.10	
2.	DOOR (D1)	0.90x2.10	
3.	DOOR (D2)	0.75x2.10	
4.	WINDOW (W)	1.83x1.20	
5.	WINDOW (W1)	0.90x1.20	
6.	VENTILATOR (V)	0.60x0.70	

#### NOTE:-

1. ALL DIMENSIONS ARE IN METRES.
2. MINOR CHANGES IN THE LAYOUT NECESSARY AS PER LOCAL REQUIREMENT MAY BE CARRIED OUT WITH THE APPROVAL OF PRINCIPAL CHIEF ENGINEER.
3. BUILDING CONSTRUCTION, IT'S FINISHING AND FACILITIES TO BE PROVIDED AS PROVIDED IN LOCO DRIVER'S RUNNING ROOM.

Signature Not  
Verified

Digitally signed by  
BHARAT BHUSHAN  
SRIVASTAVA  
Date: 2024.10.17  
13:12:20 IST  
Reason: IREPS-CRIS  
Location: New Delhi