


FINAL LOCATION SURVEY
NEW BG LINE OF JEYPURE- MALKANGIRI

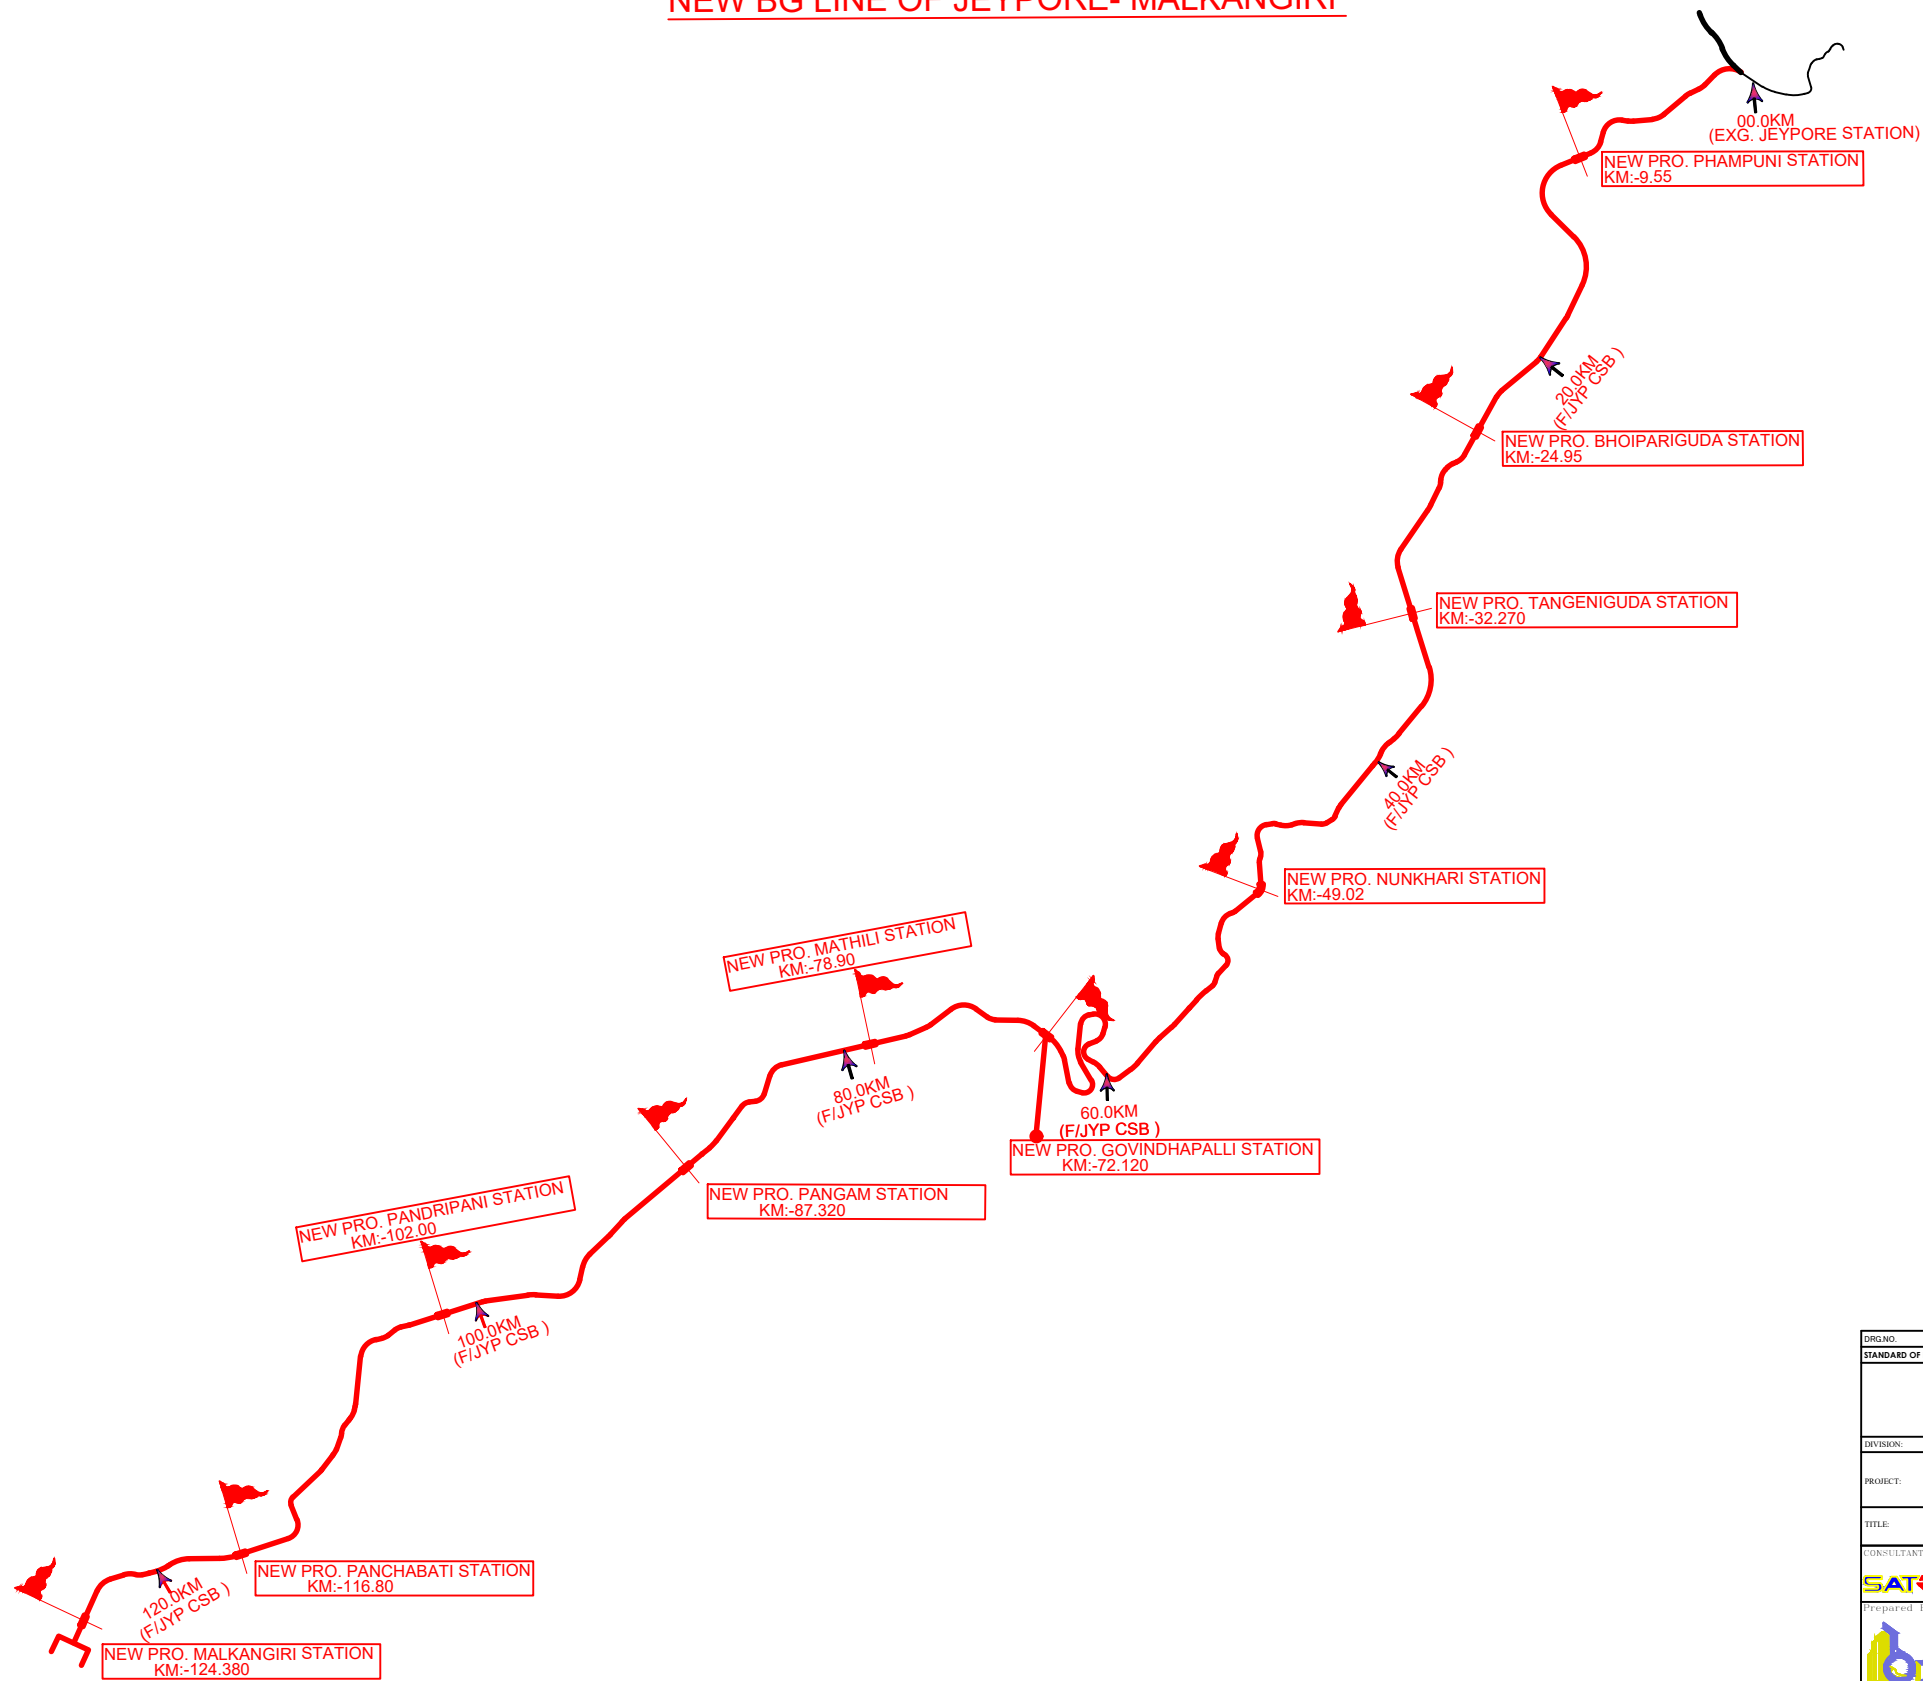

DRG.NO.			
STANDARD OF LOADING - RAILWAY LOADING (25T-2008)			
EAST COAST RAILWAY (CONSTRUCTION)			
DIVISION:- WALTAIR			
PROJECT:- JEYPURE-MALKANGIRI NEW LINE PROJECT FINAL LOCATION SURVEY FROM KM 33.00 TO KM 125 KM			
TITLE:- KEYPLAN OF PROPOSED NEW BG LINE JEYPURE-MALKANGIRI			
CONSULTANTS:- M/s SATRA SERVICES AND SOLUTIONS PVT. LTD. Corporate Office : 401, Capital Park, Image Garden Lane, Hi-Tech City, Madhapur, Hyderabad, Telangana - 500 081, India.			
Prepared By:- M/s ODRA ASSOCIATES PVT. LTD Corporate Office : 4th Floor, NISC Building, Dharmapada Bhawan, Mancheswar railway Station Rd, Block-D, Sector A Mancheswar Industrial Estate, Bhubaneswar, Odisha - 751007, India.			
SHEET NO. 01 OF 01	SHEET SIZE:	SCALE: NOT TO SCALE	
ISSUE DATE: 10.04.2024	REVISION: # 0	NOT TO SCALE	
<input checked="" type="checkbox"/> TENDER	<input type="checkbox"/> PRELIMINARY	<input type="checkbox"/> INFORMATION	<input type="checkbox"/> APPROVAL <input type="checkbox"/> CONSTRUCTION