




STILT FLOOR PLAN

SCHEDULE OF DOOR & WINDOW						
S.NO.	TYPE	SIZE	SILL.LVL.	LINTEL LVL.	HEIGHT (MM)	OPENING PLACEMENT
01.	ED (ENTRY DOOR )	1200 X 2400	00	2400	2400	AT MAIN ENTRANCE
02.	FCD1 (FIRE CHECK DOOR 1)	1500 X 2400	00	2400	2400	LIFT LOBBY & STAIRCASE
03.	FCD2 (FIRE CHECK DOOR 2)	900 X 2300	100	2400	2300	ELECT. & LV. SHAFT
04.	D1 (DOOR 1)	1000 X 2400	00	2400	2400	BEDROOMS & SERVANT ROOMS
05.	D2 (DOOR 2)	750 X 2400	00	2400	2400	ALL TOILETS
06.	D3 (DOOR 3)	900 X 2300	100	2400	2300	FHSI
07.	D4 (DOOR 4)	1200 X 2400	00	2400	2400	TERRACE STAIRCASE EXIT
08.	D5 (SERVICE DOOR 1)	750 X 2250	150	2400	2250	PHE & AC DUCTS LEDGE
09.	SD1 (SLIDING DOOR 1)	2000 X 2400	00	2400	2400	LIVING & MASTER BEDROOMS
10.	W1 (WINDOW 1)	1800 X 1500	900	2400	1500	LIFT LOBBY & ROOMS
11.	W2 (WINDOW 2)	1200 X 1500	900	2400	1500	PASSAGE & UTILITY AREAS
12.	V1 (VENTILATOR 1)	600 X 600	1800	2400	600	TOILETS & SHAFTS VENTILATOR

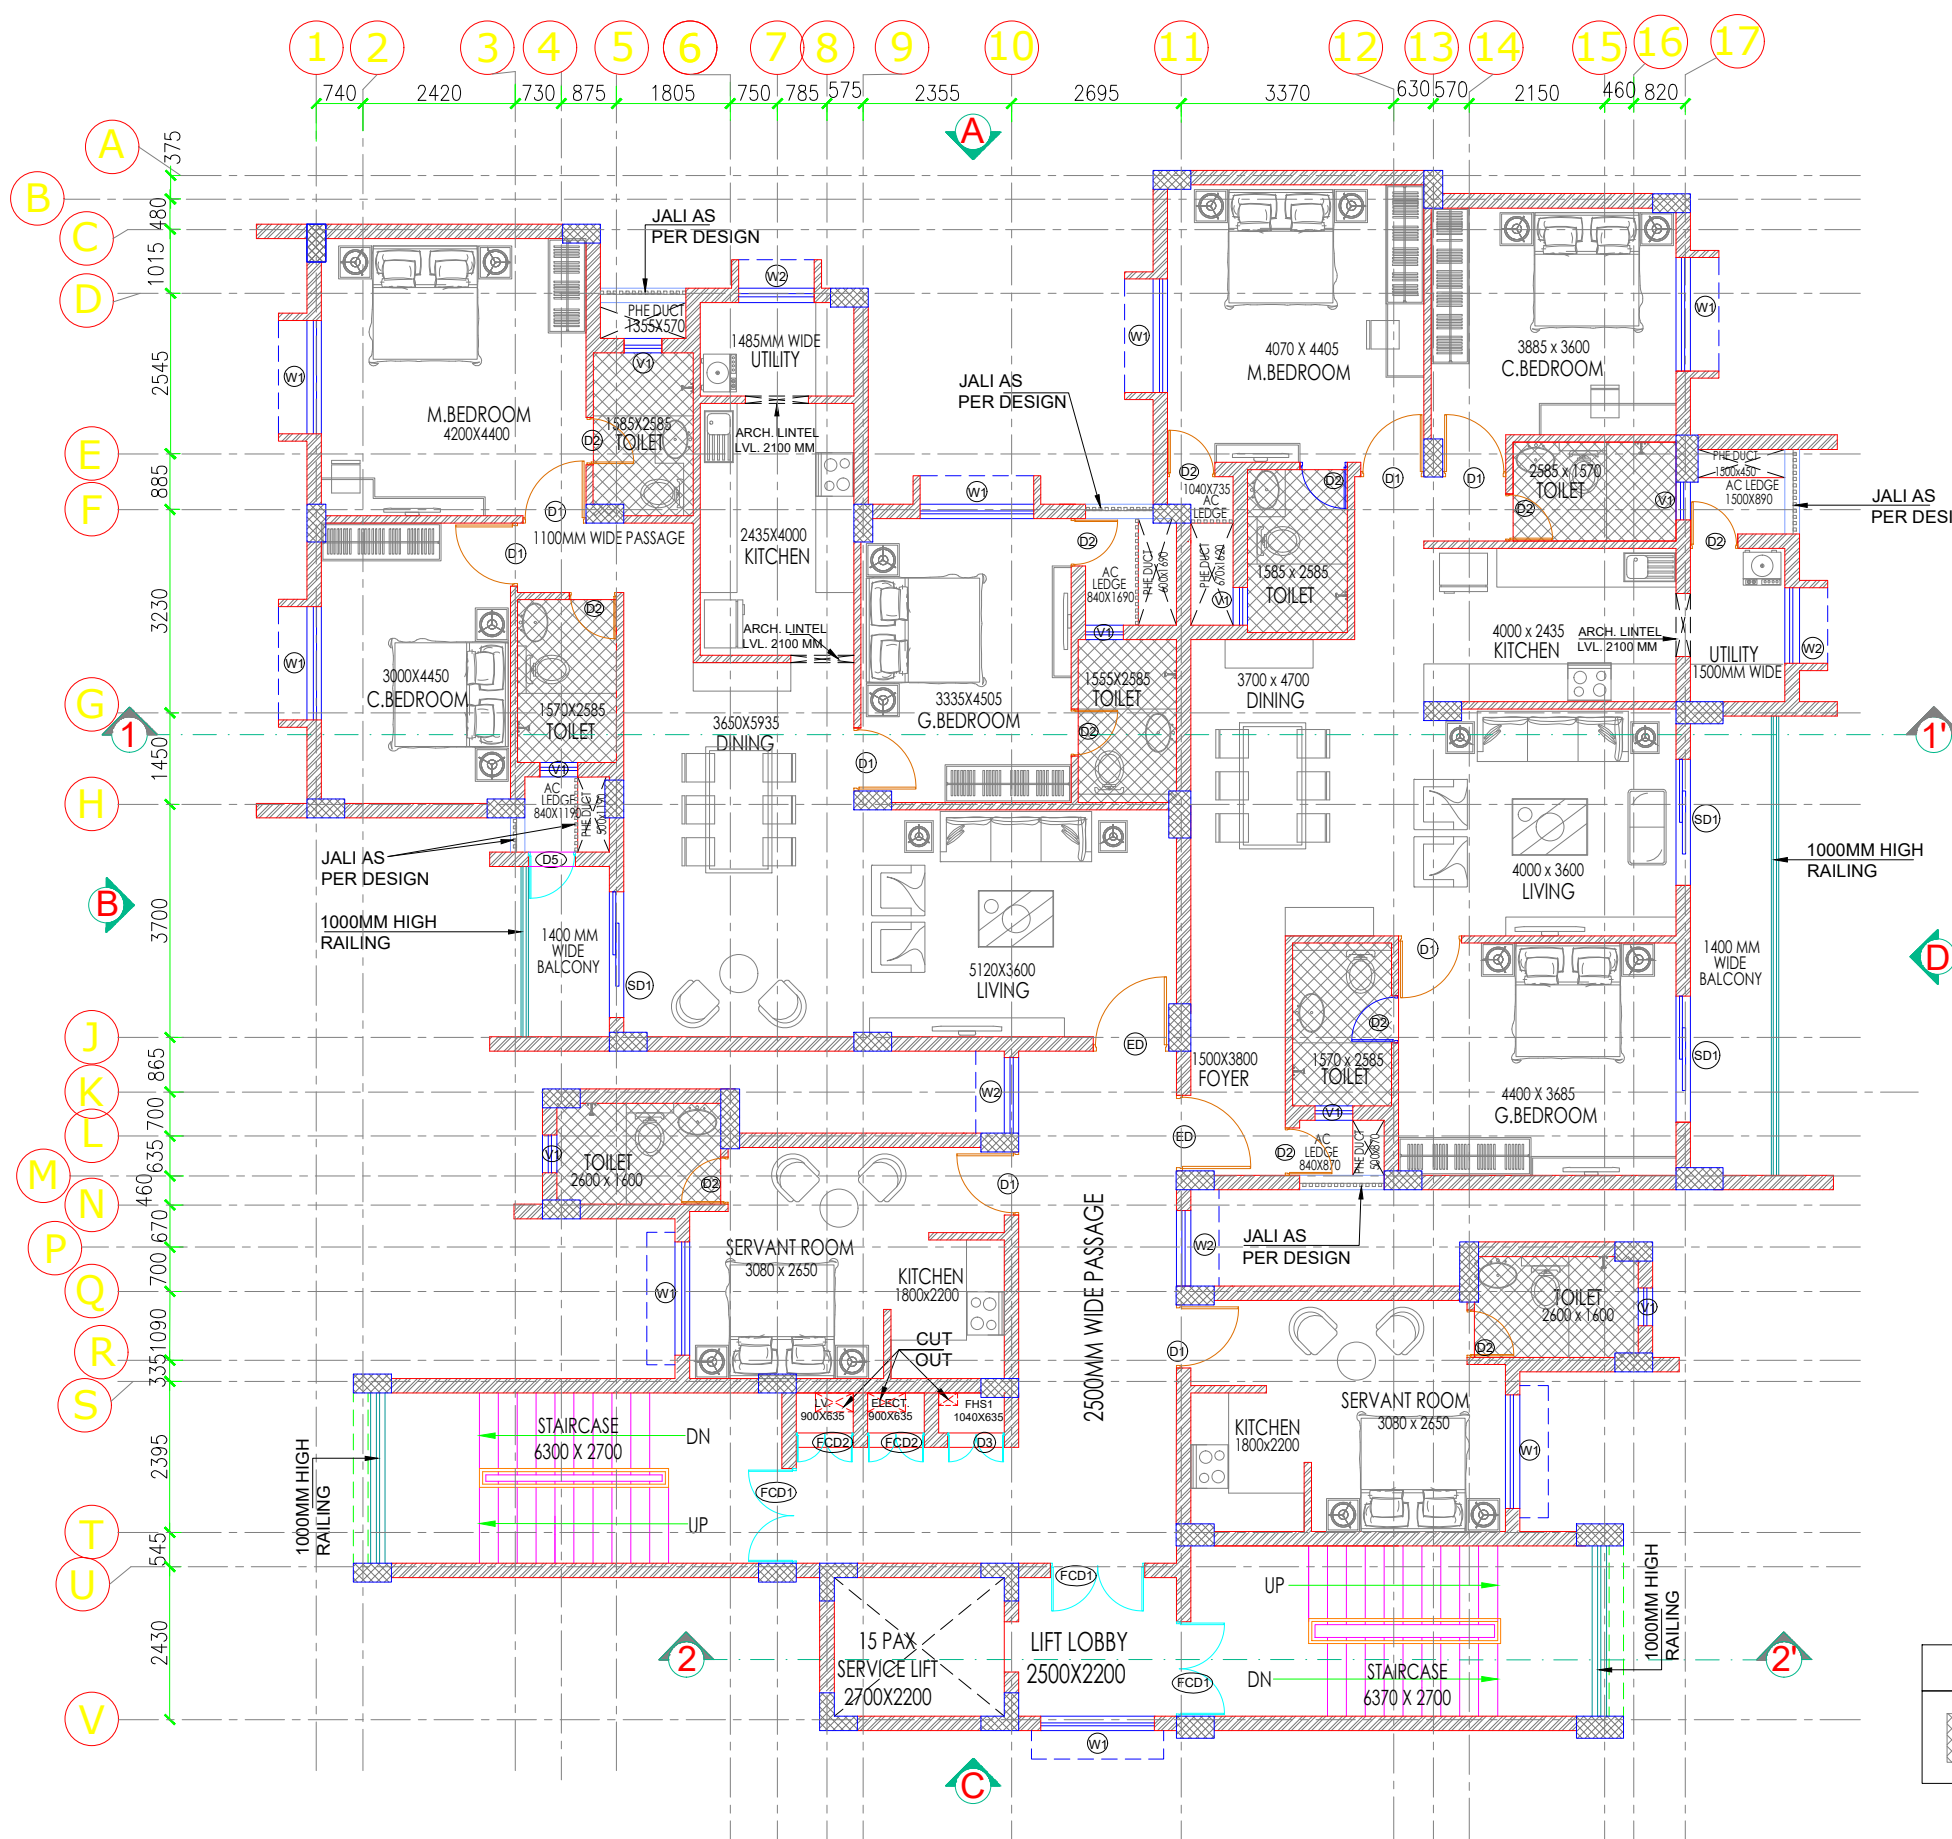

TYPICAL FLOOR PLAN