


QUICK WATERING SYSTEM AT ERS FOR PF-5 under _PHASE-2:_ PIPELINE LAYOUT

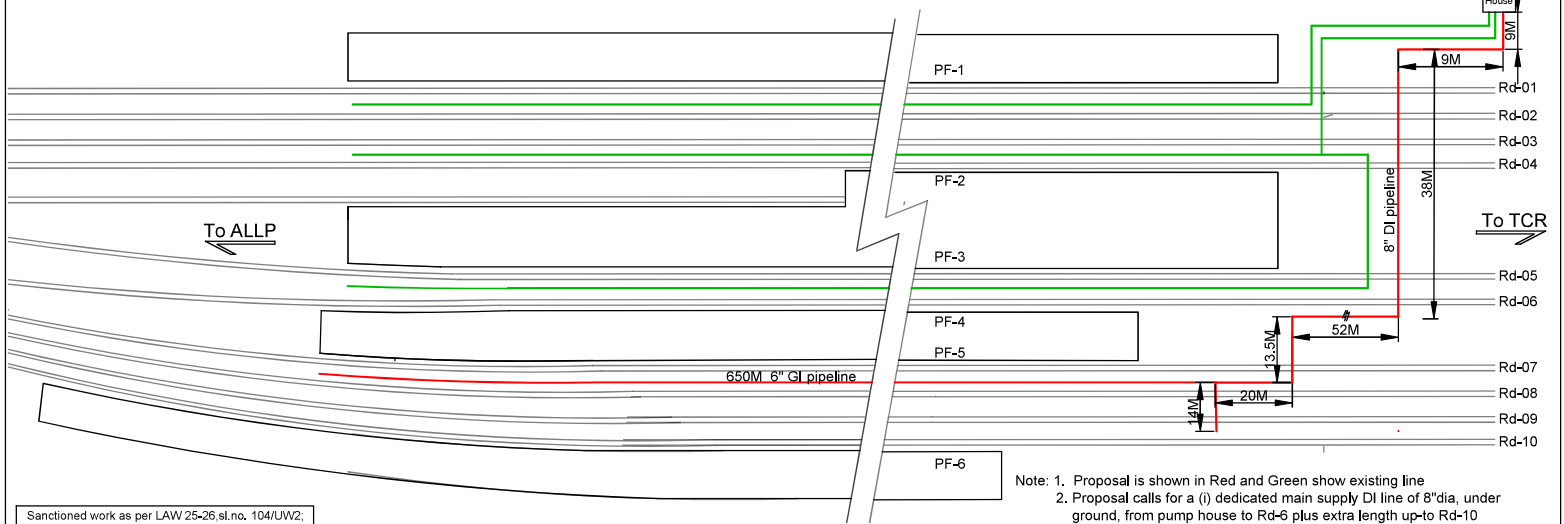

Sanctioned work as per LAW 25-26 sl.no. 104/UW2;
PROJECT ID 10,06,53,25,3,62,003

Note: 1. Proposal is shown in Red and Green show existing line
2. Proposal calls for a (i) dedicated main supply DI line of 8\"/>

RAKESH K PRABHU
Digitally signed by
RAKESH K PRABHU
Date: 2025.10.10
12:06:03 +05'30'

Nous had A
Digitally signed by
Nous had A
Date: 2025.10.13
14:01:17 +05'30'

RENJITH R
Digitally signed by
RENJITH R
Date: 2025.10.22
12:26:29 +05'30'

RANJITH K P
Sr.DME/Co./TVC
Digitally signed
by RANJITH K P
Date: 2025.10.28
11:09:45 +05'30'
Sr.DSTE/TVC

MARIAPPAN M
Sr DEE/G/TVC
Digitally signed by
MARIAPPAN M
Date: 2025.10.29
13:25:09 +05'30'
Sr.DEN/Co/TVC

JERIN G ANAND
Sr.DEE/TRD/TVC
Digitally signed by
JERIN G ANAND
Date: 2025.11.06
17:36:08 +05'30'
Sr.DOM/TVC

DIVYAKANT CHANDRAKAR
DRM/TVC
Digitally signed by
DIVYAKANT CHANDRAKAR
Date: 2025.11.10 12:49:21
+05'30'

Drg. no V M 180/QWS/PH-2./ERS/ PF-5/layout

QUICK WATERING SYSTEM AT ERS FOR PF-5
under _PHASE-2:_ PIPELINE LAYOUT

Drg not to scale

Drawn: SSE/Drg/Mech/TVC