


WALL FOUNDATION, GRADE & PLINTH BEAM FORMWORK LAYOUT

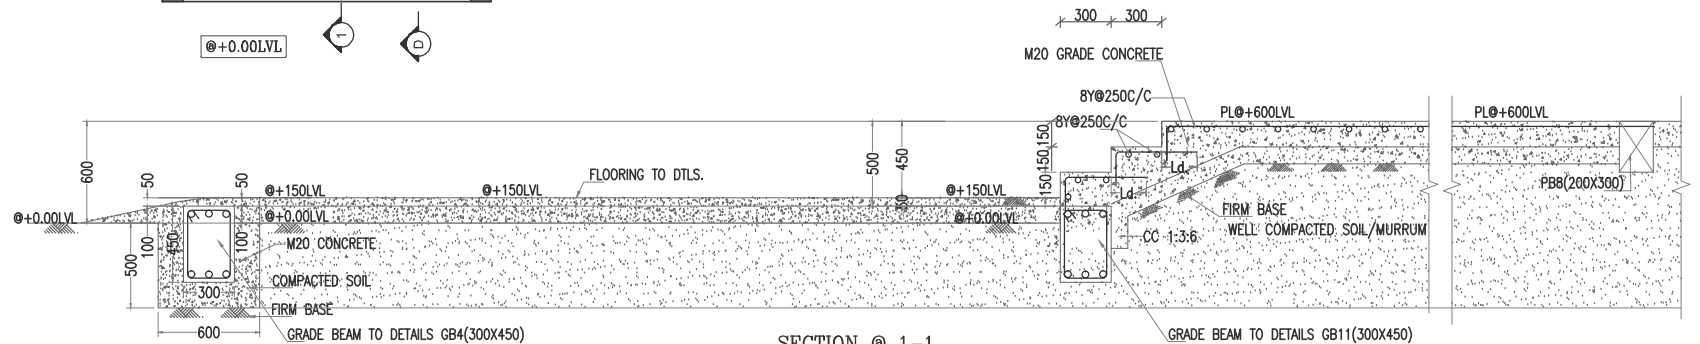


FOR NOTES AND SPECIFICATION REFER
DRAWING No.
NC/STR/N4/JOB.NO/2022(V)/GTTC- SINDHANOOR/GN&GD/01&01A

LEGEND/INDEX:

S.S.L.	STRUCTURAL SLAB LEVEL.	UNO	UNLESS NOTED OTHERWISE.
C.J.	CONSTRUCTION JOINT.	F.G.L.	FINISHED GROUND LEVEL/PAVEMENT LEVEL.
L.O.E.J.	LINE OF EXPANSION JOINT.	CST	COLUMN STOPS AT THIS LEVEL.
REINF.	REINFORCEMENT.	F.F.L.	FINISHED FLOOR LEVEL (AS PER ARCHITECTURAL DRAWING).
SECT.	SECTION.	TOC	TOP OF CONCRETE ELEVATION (LVL).
DET.	DETAIL.	APPD.	APPROVED / APPD. EQUIVALENT.
SC	STUB COLUMN	NTS.	NOT TO SCALE
AAC	AUTOCALVED AREATED CONCRETE BLOCK	MEP.	MECHANICAL / ELECTRICAL / PLUMBING (SERVICES).
BBM	BURNT BRICK MASONARY.	GGL	GENERAL GROUND LEVEL.
BW	BOTHWAYS.	MGL	MODIFIED GROUND LEVEL.
STRP.	STIRRUP	WF	WALL FOUNDATION
TYP.	TYPICAL		
MC	MULLION COLUMN		
PC	PARAPET COLUMN		
PCC	PLAIN CEMENT CONCRETE / MASS CONCRETE / UNREINFORCED CONCRETE.		

NOTE:

- 1) ALL GRADE & PLINTH BEAMS SHALL BE CAST BY PROVIDING THREE SIDES SHUTTERING i.e. BOTTOM AND SIDES AND CONCRETED AS PER IS:456.
- 2) READ THIS DRAWING ALONG WITH FINAL PLINTH LEVEL. APPROVED BY THE COMPETENT AUTHORITY AND CO-RELATE ALL LEVELS, SERVICE LINES, ETC. W.R.T THE FINAL APPROVED PLANS BEFORE EXECUTION.
- 3) GRADE OF CONCRETE-M25.
- 4) GRADE OF STEEL-Fe550D.
- 5) COVER FOR PLINTH/TIE BEAM - 30MM.
- 6) COVER FOR GRADE BEAM - 35MM.

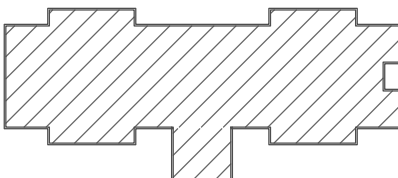

KEY PLAN :

VERIFIED BY

DY. MANAGER-PROJECT
GT&TC

MANAGER-PROJECT
GT&TC

CLIENT :

GOVT. TOOL ROOM AND TRAINING CENTRE
RAJANAGAR INDUSTRIAL ESTATE,
BANGALORE-560010



PROJECT:

ESTABLISHMENT OF NEW GTTC CENTRE AT SINDHANOOR
IN RAICHUR DISTRICT.

CONSULTANTS:

NAVEEN CONSULTANTS
ARCHITECTS & ENGINEERING CONSULTANTS
1398, 2nd floor, 2nd Cross, Ashoka Nagara
(Behind B.M.S Engineering College Hostel)
Bangalore - 560050.
Ph-080-26620836 (o). Fax-26620836
Email: naveenconsultants@gmail.com,
naveenconsultants1@gmail.com

TITLE: BOYS HOSTEL

DRAWING:
WALL FOUNDATION, GRADE AND
PLINTH BEAM LAYOUT

DRAWN BY : GSR DATE : 14/10/2025
DESIGN BY : MEP SCALE : NTS
CHECKED BY: KVNS SHEET : A2

DWG NO: BOYS HOSTEL-04
N C - N 4 - 2 0 2 2 (V) - G T T C - S I N D H A N O O R - R A I C H U R
RELEASED FOR: Preliminary Drawing Tender Only Information Only For Approval For Construction