
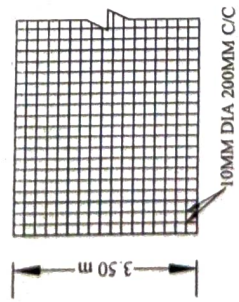


CROSS SECTION OF CC ROAD TARMA TO BARBHAWNA AT MINIMATA BANGO DAM

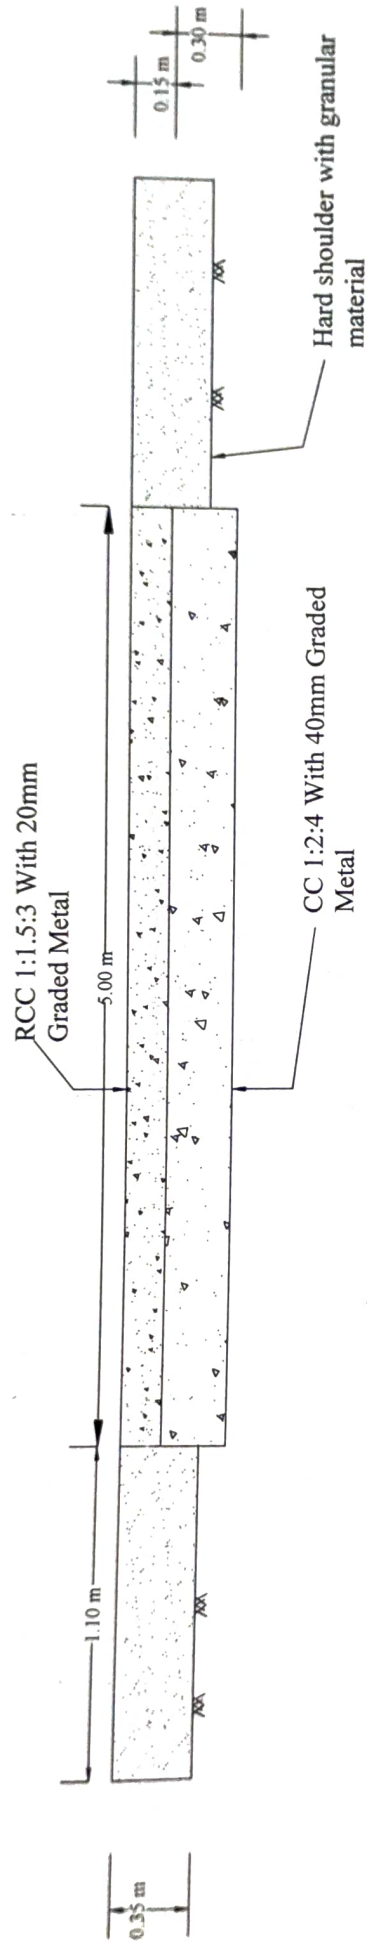


R/F Details of CC Pavement

[Signature]
Sub Engineer

[Signature]
Sub Divisional Officer
Minimata Bango Dam Sub Dn No. -15
Machadoli

[Signature]
Executive Engineer
Minimata Bango Dam Dn No.-03
Machadoli

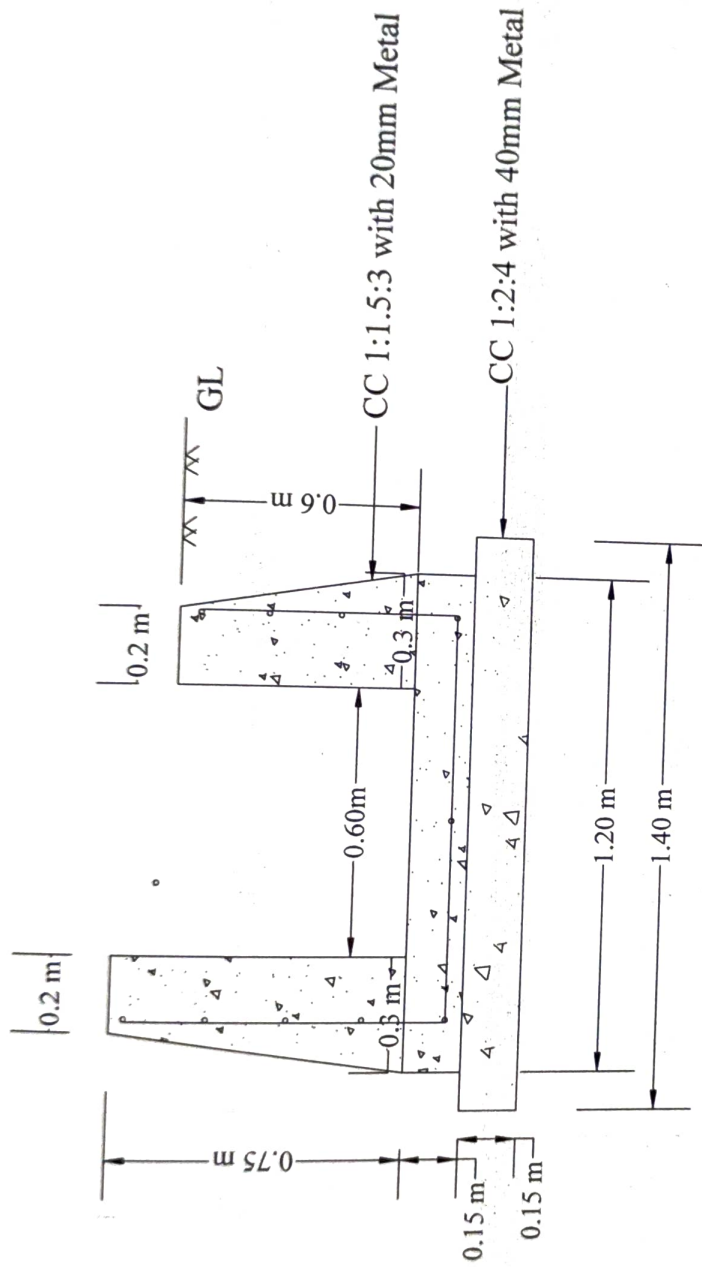

Sub Engineer

Sub-Divisional Officer
Minimata Bango Dam Sub Dn No.-15
Machadoli

Executive Engineer
Minimata Bango Dam Dn No.-03
Machadoli