
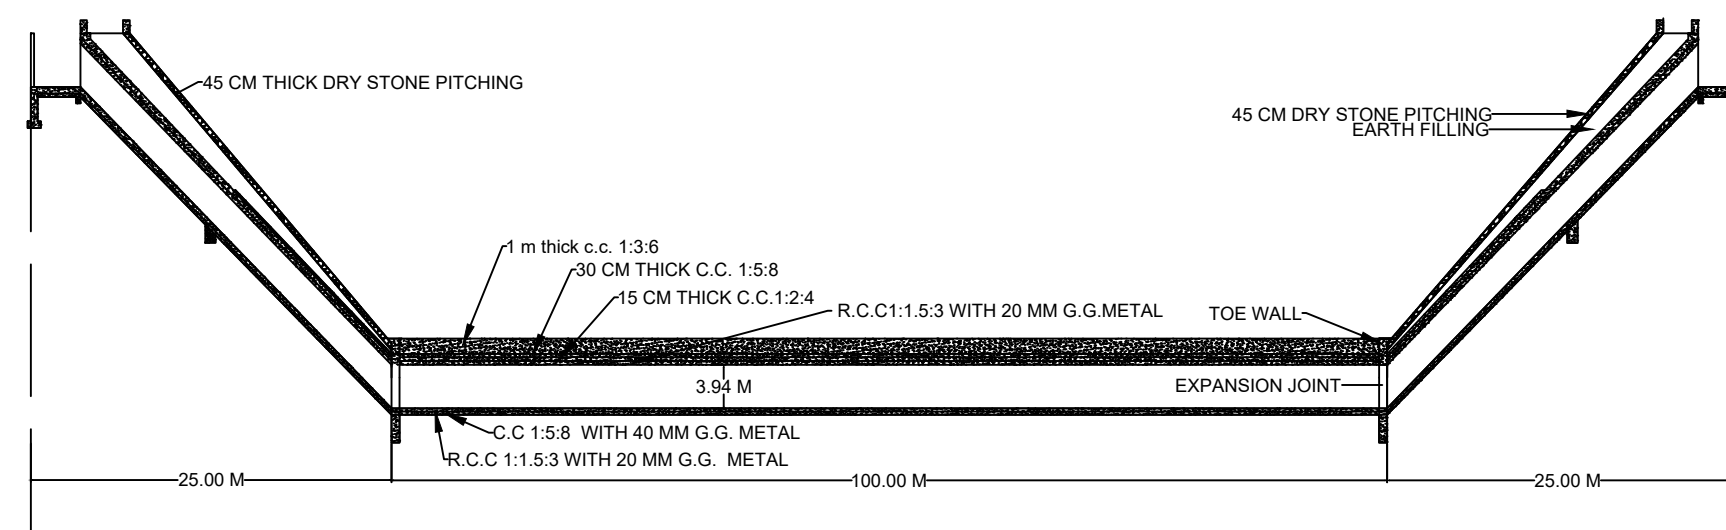


## PLAN OF BELGIRI NALLA SYPHON AT POWER CANAL

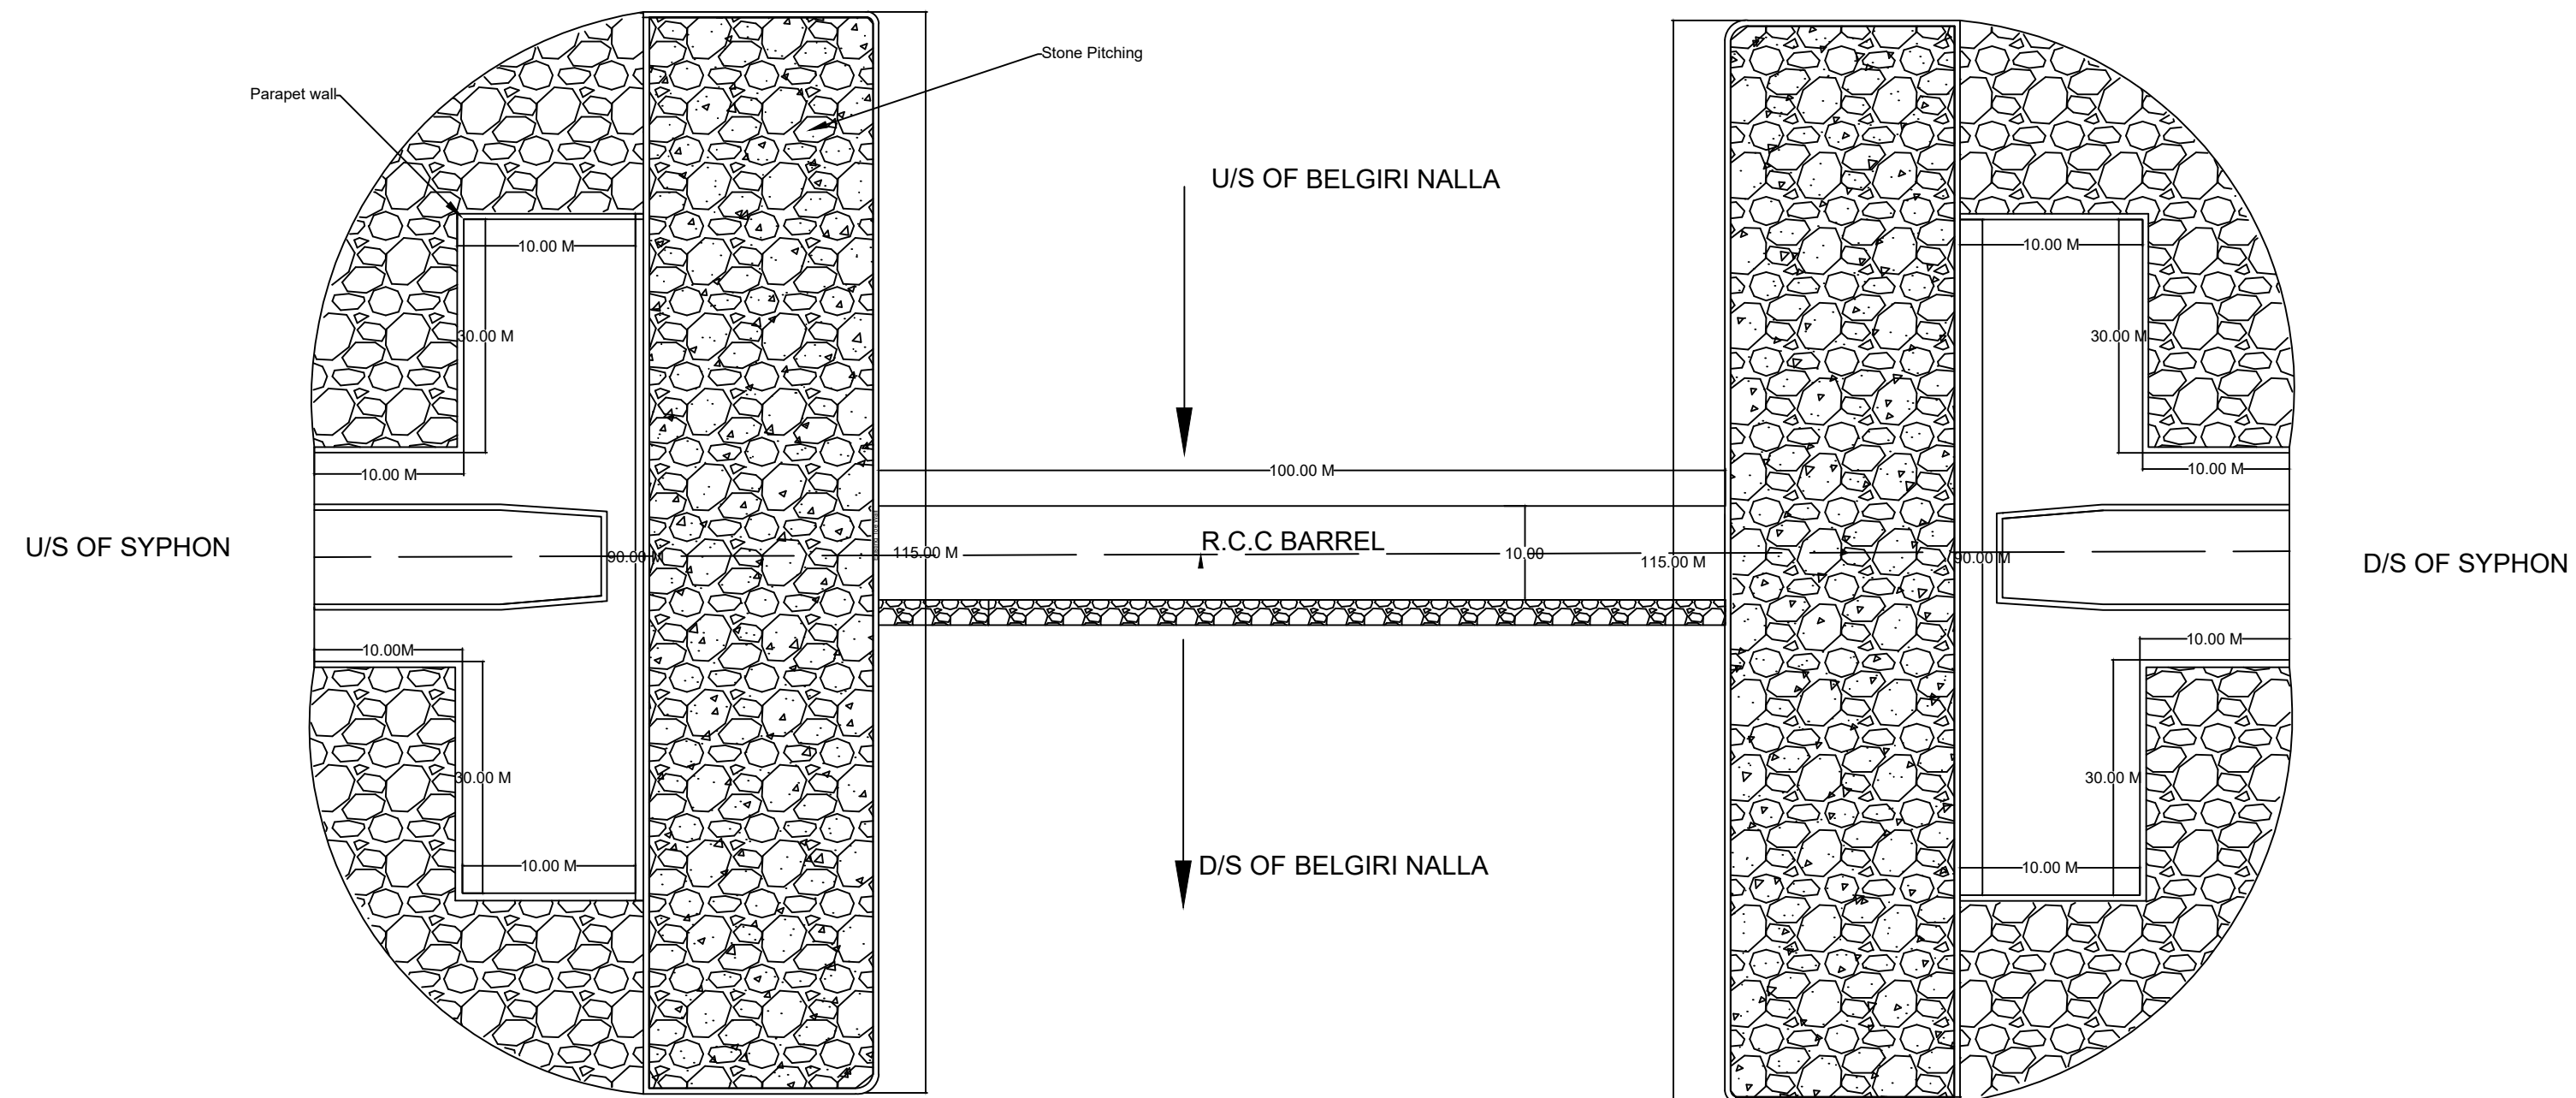

SECTIONAL ELEVATION

GOVERNMENT OF CHHATTISGARH	
WATER RESOURCES DIVISION KORBA (C.G.)	
DRAWING OF BELGIRI NALLA SYPHON AT POWER CANAL	
DRAWN BY          SUB ENGINEER	CHECKED BY          A.E (D)
SUBMITTED BY          SUB DIVISIONAL OFFICER HASDEO BARRAGE W/M DABRI / KORBA	APPROVED BY          EXECUTIVE ENGINEER HASDEO BARRAGE W/M DIVISION RAMPUR / KORBA