
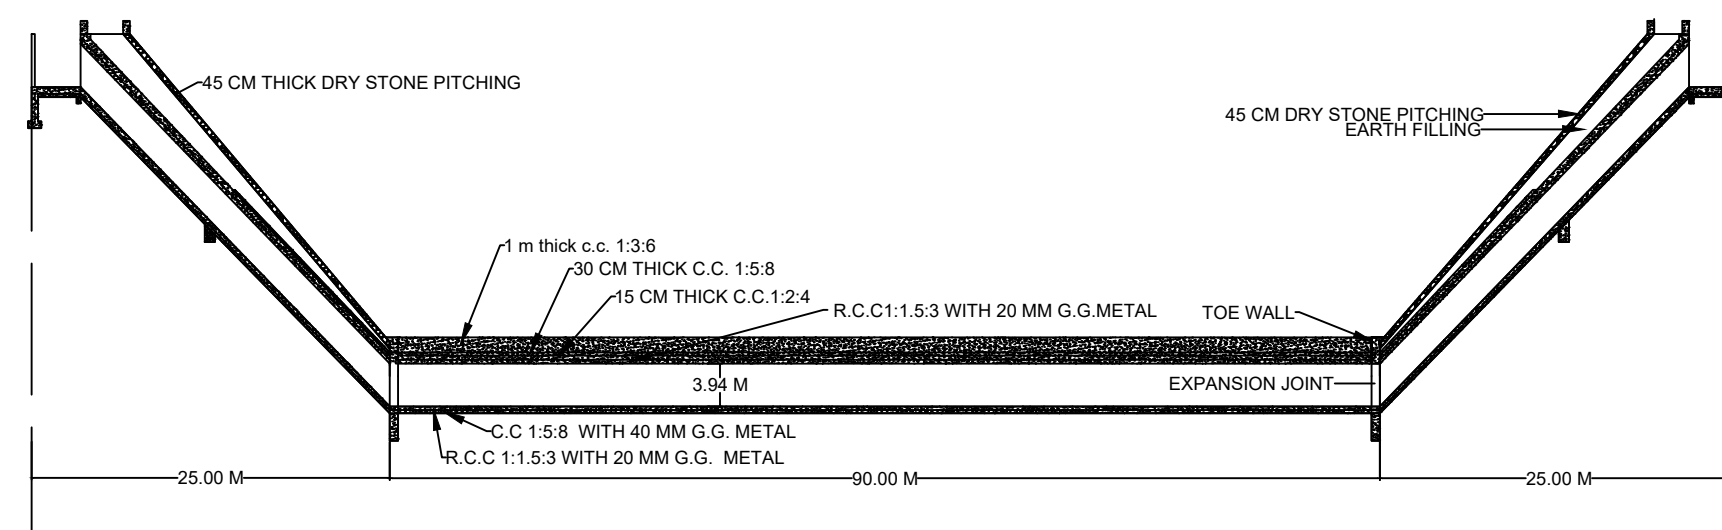


PLAN OF BELGIRI NALLA SYPHON AT BYPASS CANAL

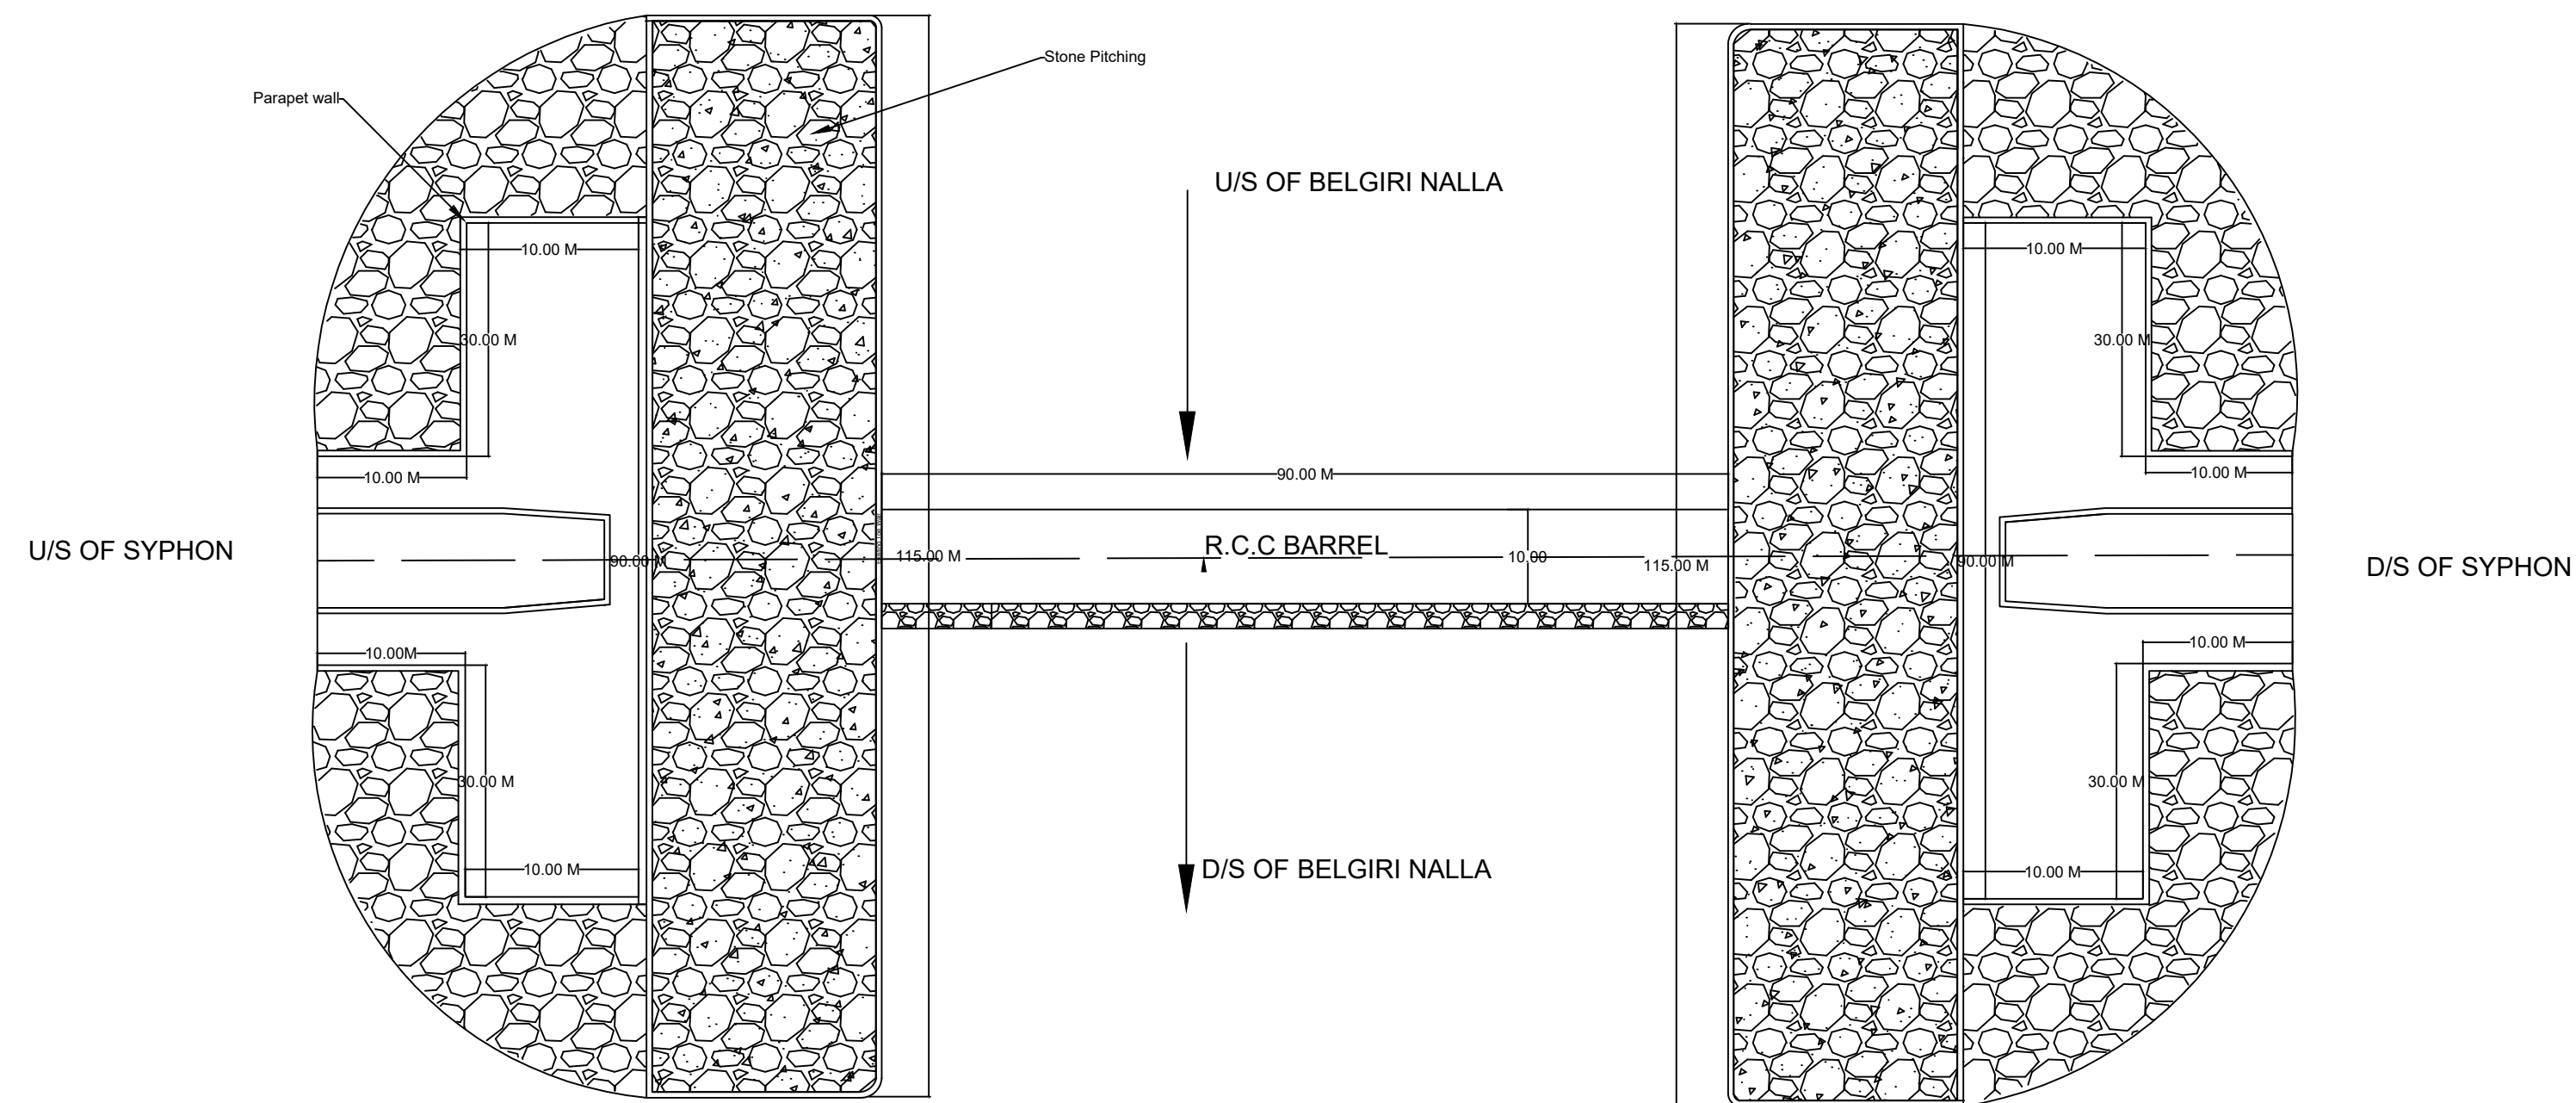

SECTIONAL ELEVATION

GOVERNMENT OF CHHATTISGARH	
WATER RESOURCES DIVISION KORBA (C.G.)	
DRAWING OF BELGIRI NALLA SYPHON AT BYPASS CANAL	
DRAWN BY	CHECKED BY
SUB ENGINEER	A.E (D)
SUBMITTED BY	APPROVED BY
SUB DIVISIONAL OFFICER HASDEO BARRAGE W/M DARRI /KORBA	EXECUTIVE ENGINEER HASDEO BARRAGE W/M DIVISION RAMPUR / KORBA