
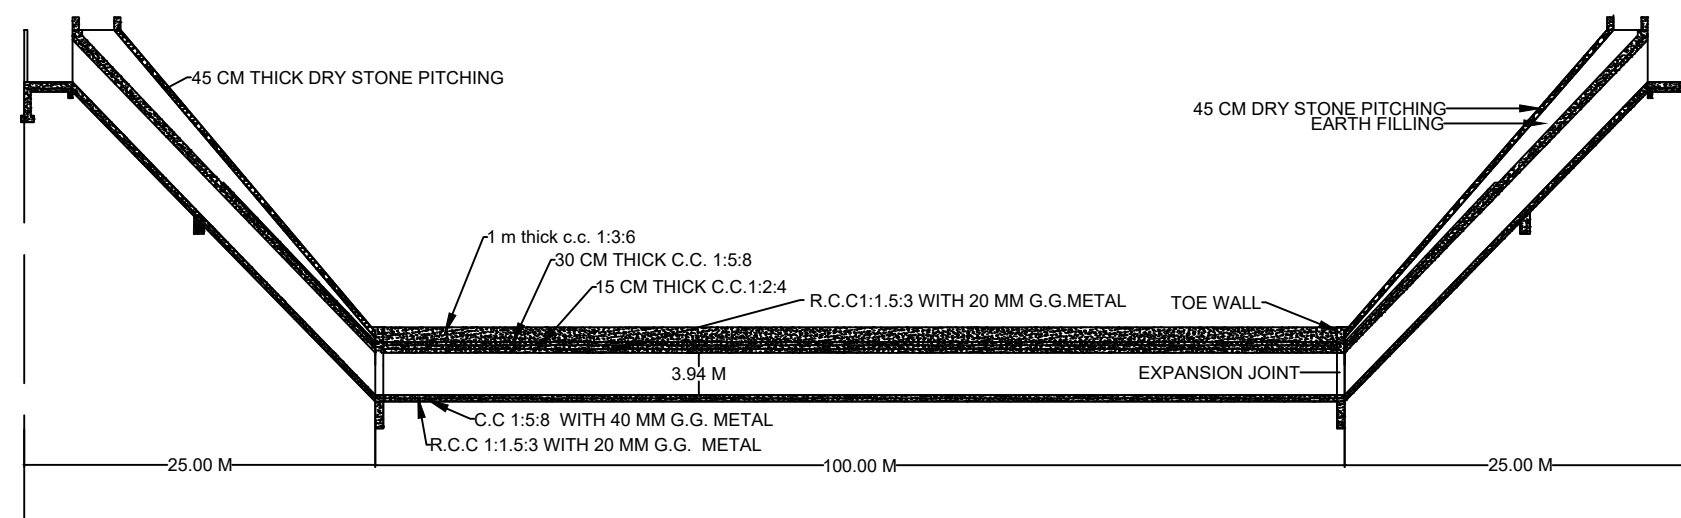


PLAN OF DHENGUR NALLA SYPHON AT POWER CANAL

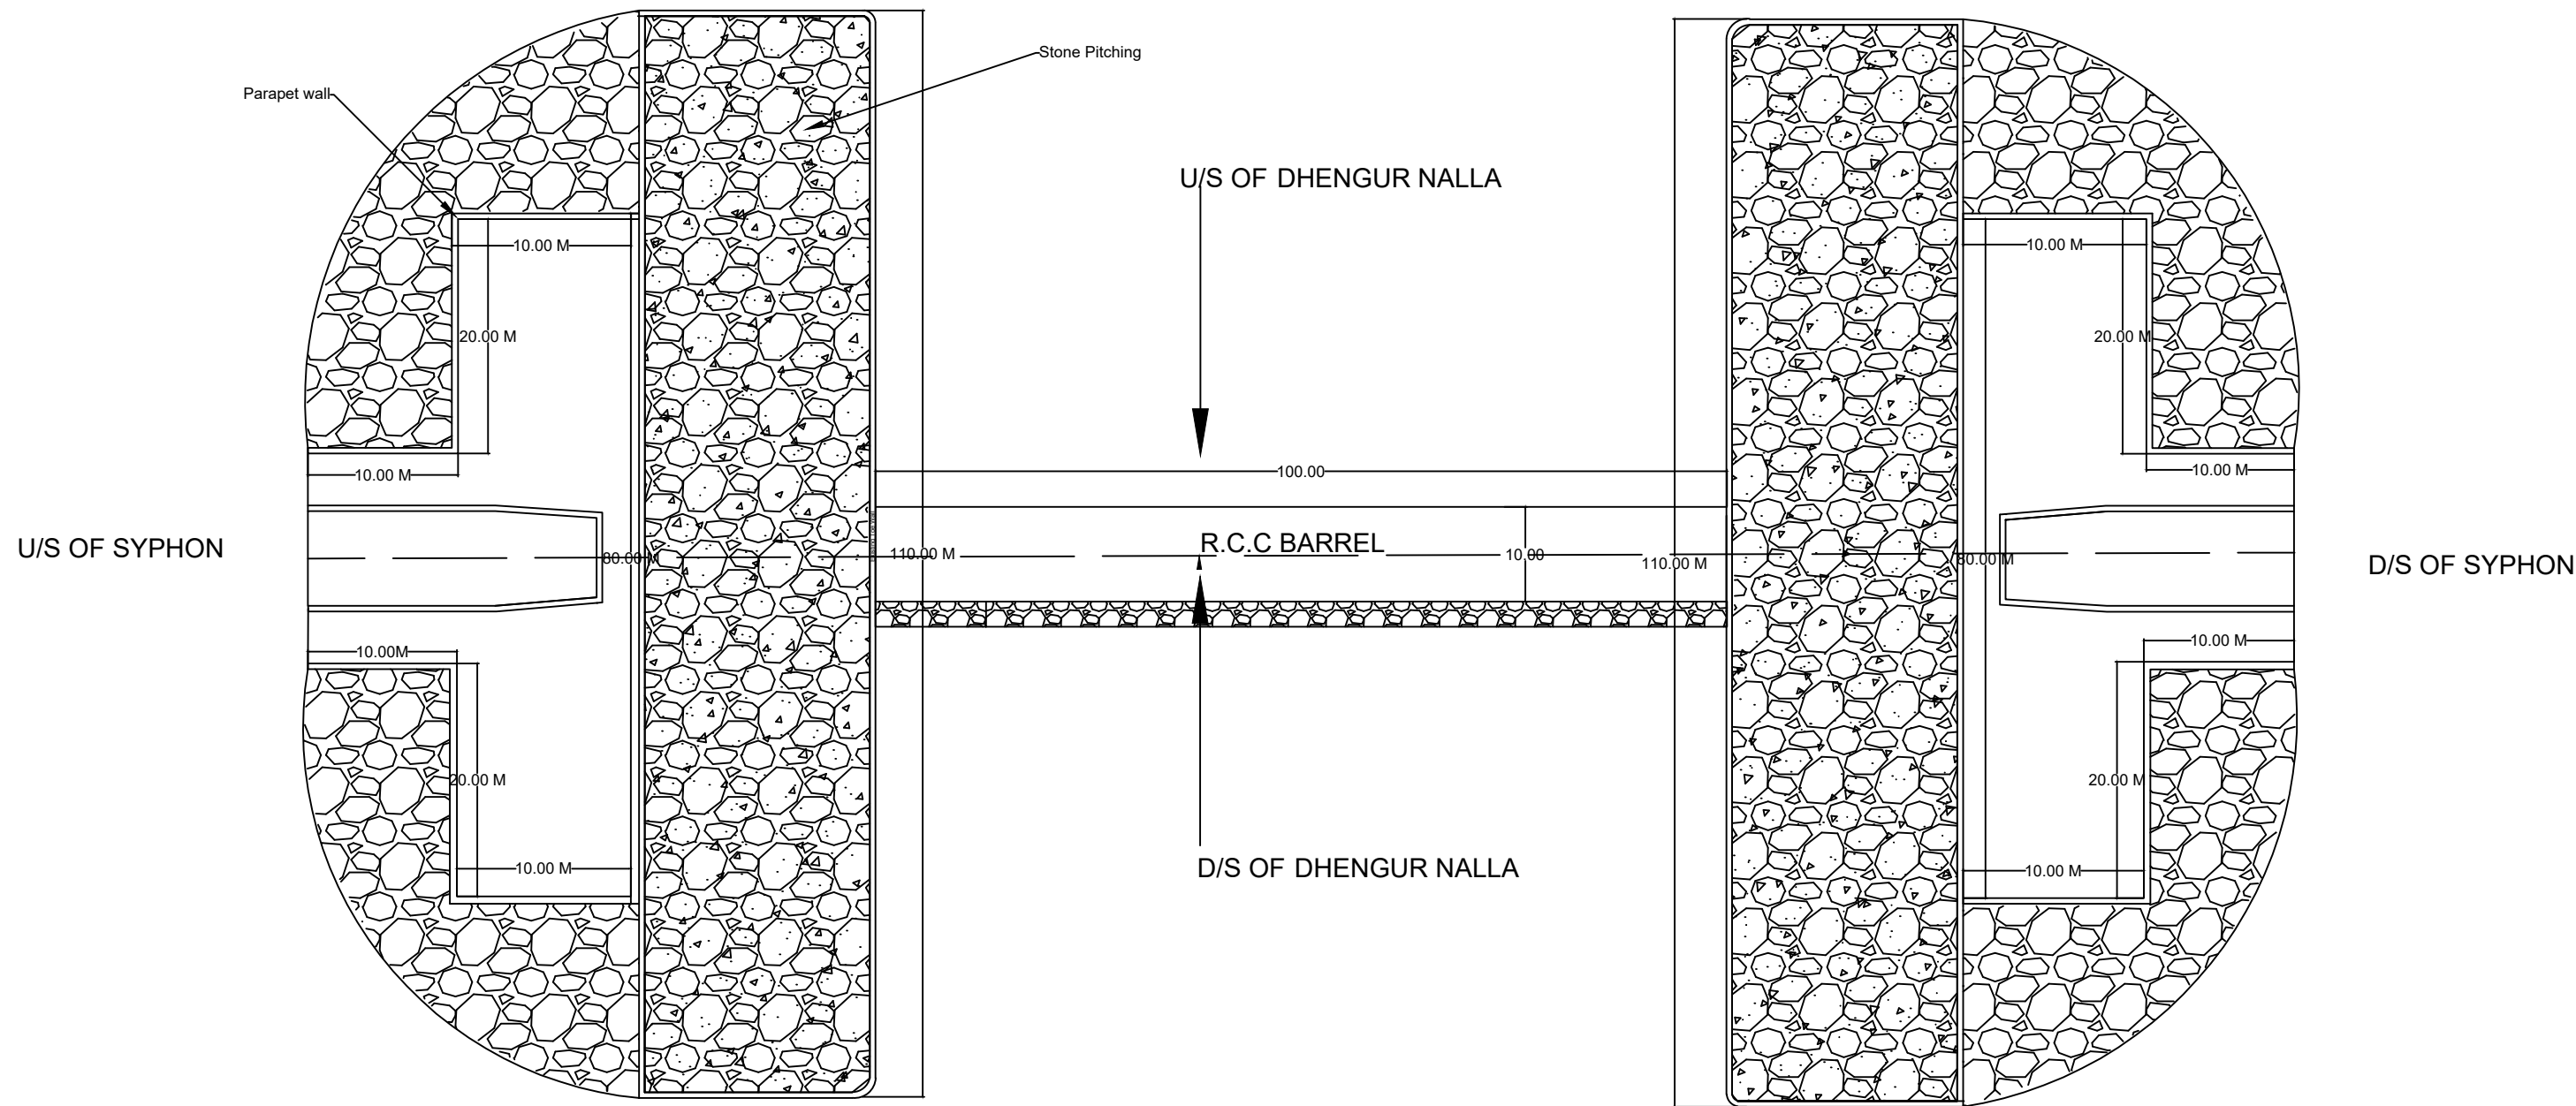

SECTIONAL ELEVATION

| | |
|---|---|
| GOVERNMENT OF CHHATTISGARH | |
| WATER RESOURCES DIVISION KORBA (C.G.) | |
| DRAWING OF DHENGUR NALLA SYPHON AT POWER CANAL | |
| DRAWN BY | CHECKED BY |
| SUB ENGINEER | A.E (D) |
| SUBMITTED BY | APPROVED BY |
| SUB DIVISIONAL OFFICER HASDEO BARRAGE W/M DARRI / KORBA | EXECUTIVE ENGINEER HASDEO BARRAGE W/M DIVISION RAMPUR / KORBA |