
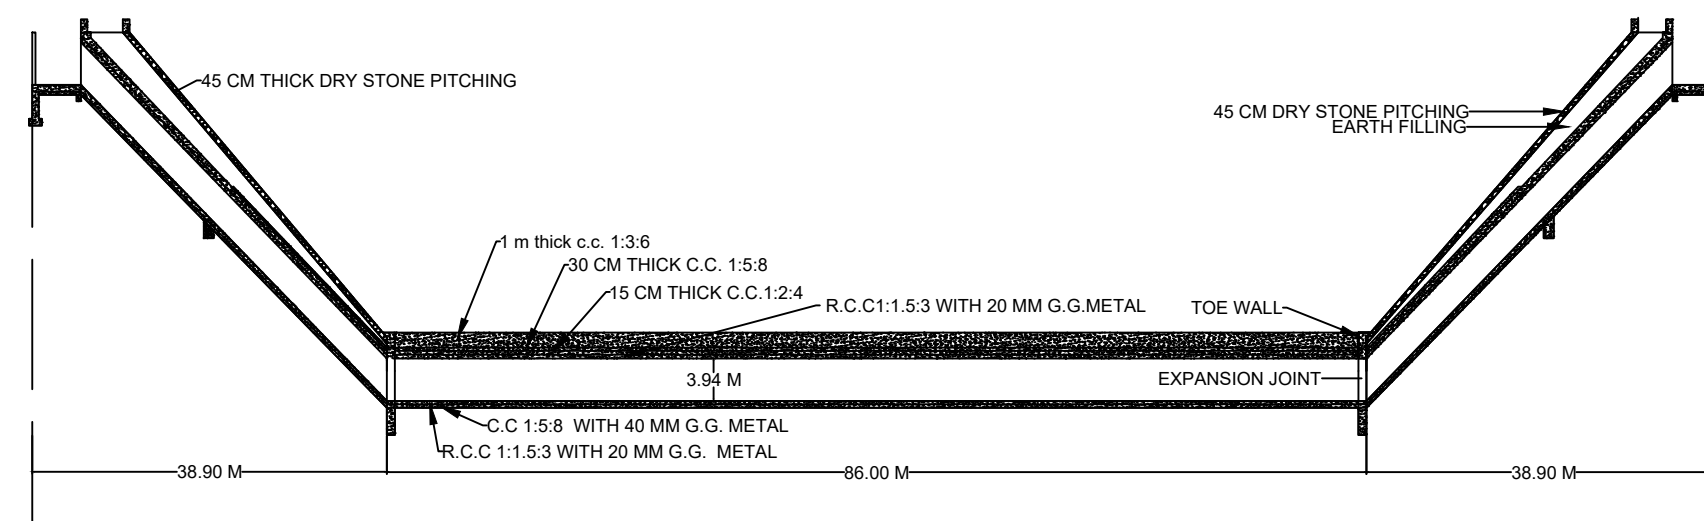


## PLAN OF DHENGUR NALLA SYPHON AT BYPASS CANAL

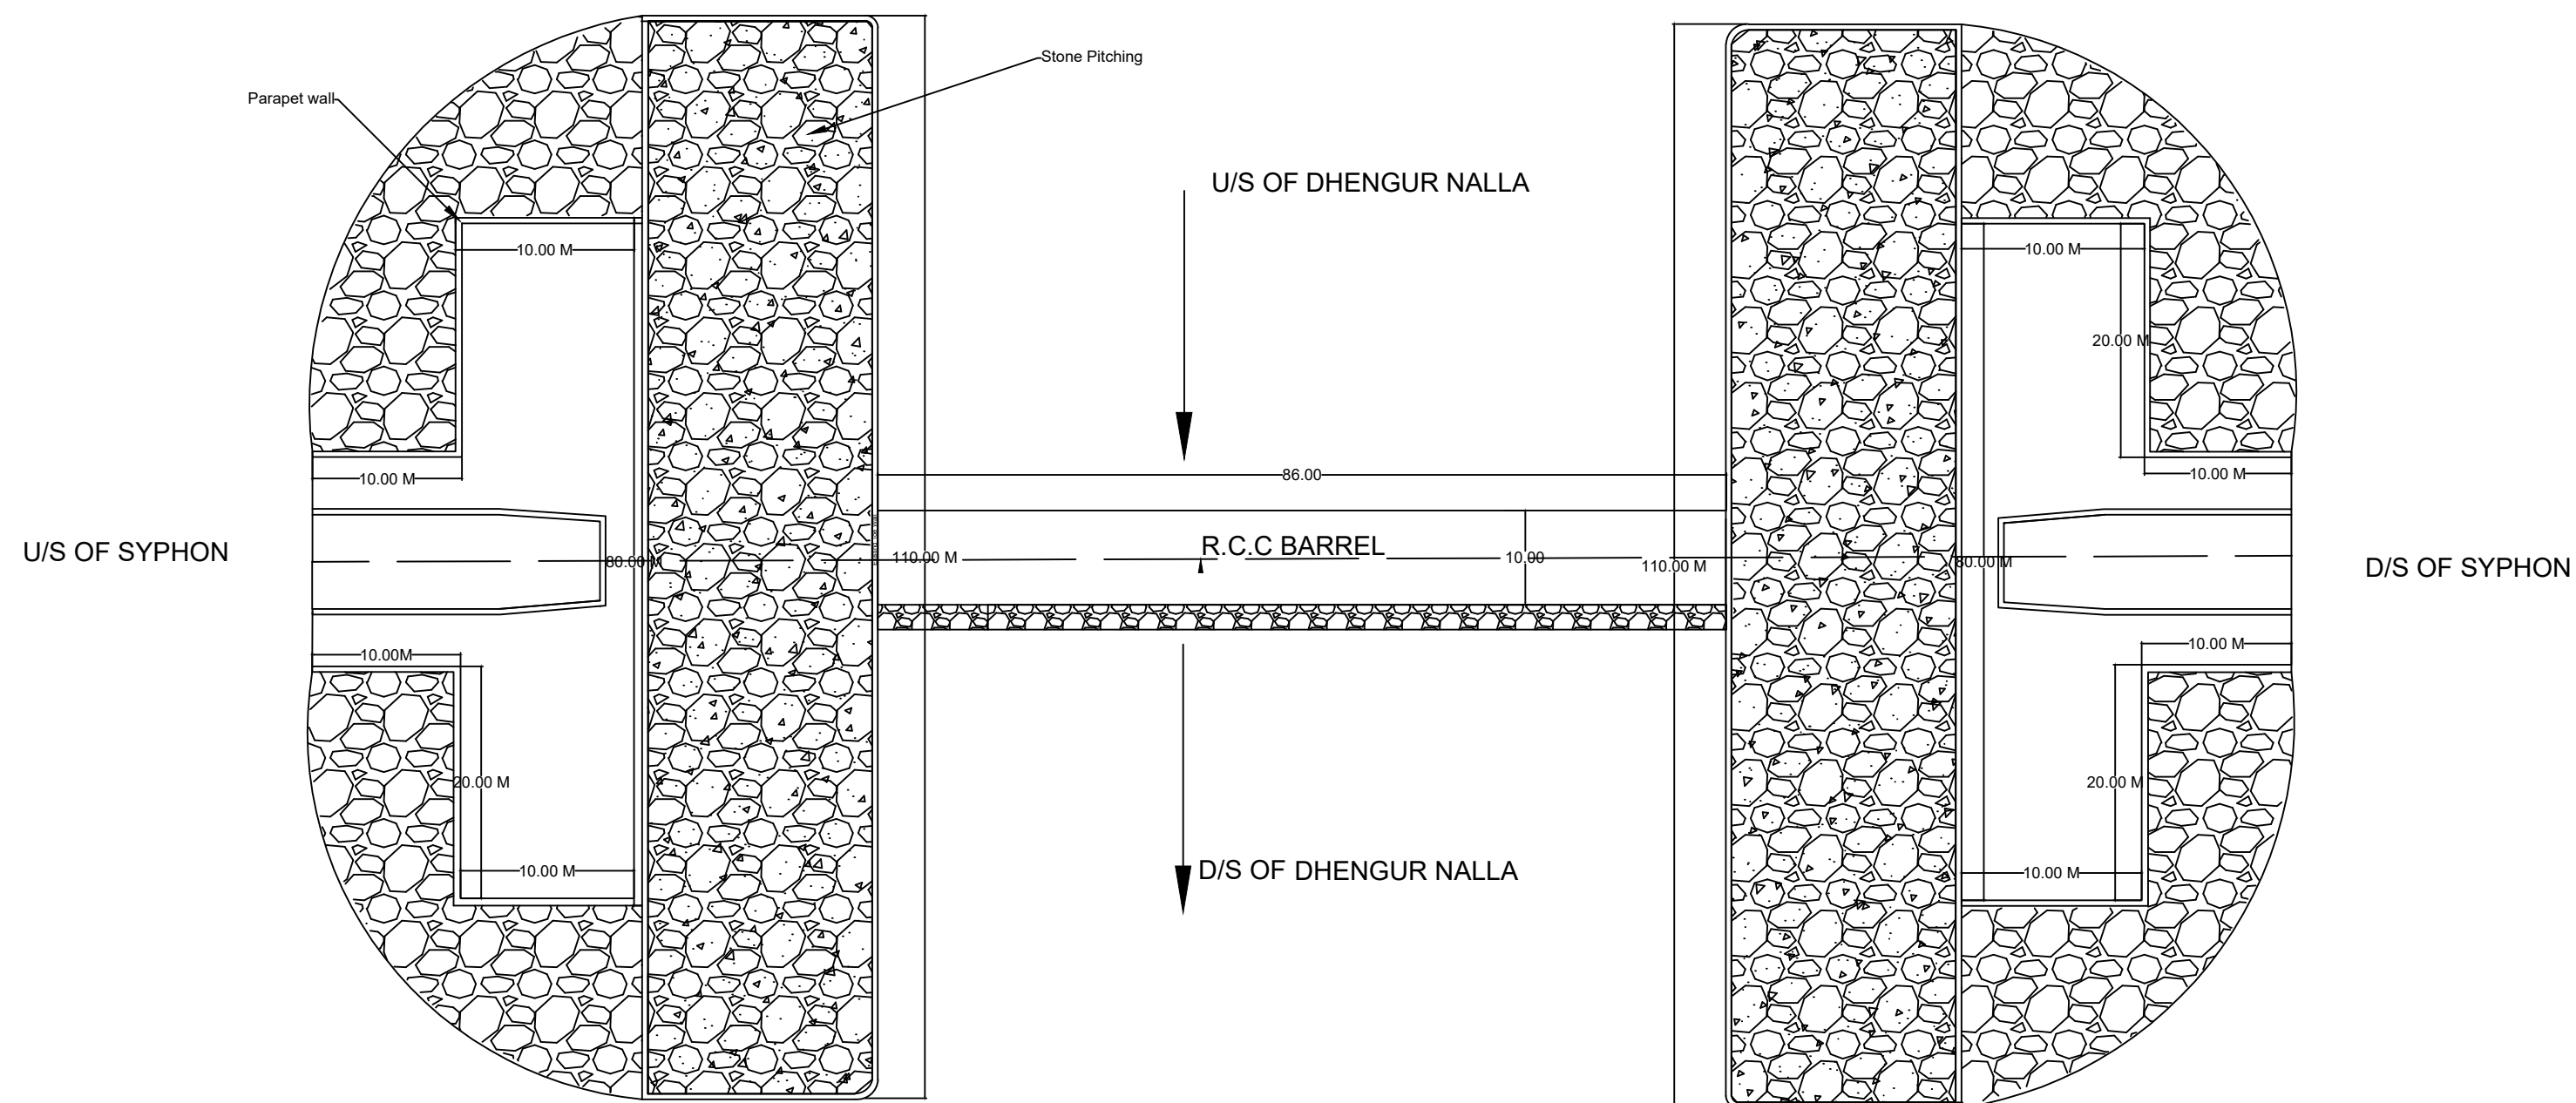

SECTIONAL ELEVATION

GOVERNMENT OF CHHATTISGARH  
WATER RESOURCES DIVISION KORBA (C.G.)

### DRAWING OF DHENGUR NALLA SYPHON AT BYPASS CANAL

DRAWN BY :

CHECKED BY :
--------------

SUB ENGINEER

CHECKED BY :

CHECKED BY :
--------------

SUB DIVISIONAL OFFICER  
HASDEO BARRAGE W/M SUB DN.  
DARRI / KORBA

SUPERINTENDING ENGINEER  
HASDEO PROJECT CIRCLE  
RAMPUR / KORBA

CHECKED BY :
--------------

	APPROVED BY :
--	---------------

EXECUTIVE ENGINEER  
HASDEO BARRAGE W/M DIVISION  
RAMPUR / KORBA

CHIEF ENGINEER  
MINIMATA (HASDEO) BANGO PROJECT  
BILASPUR