


VOLUME 03

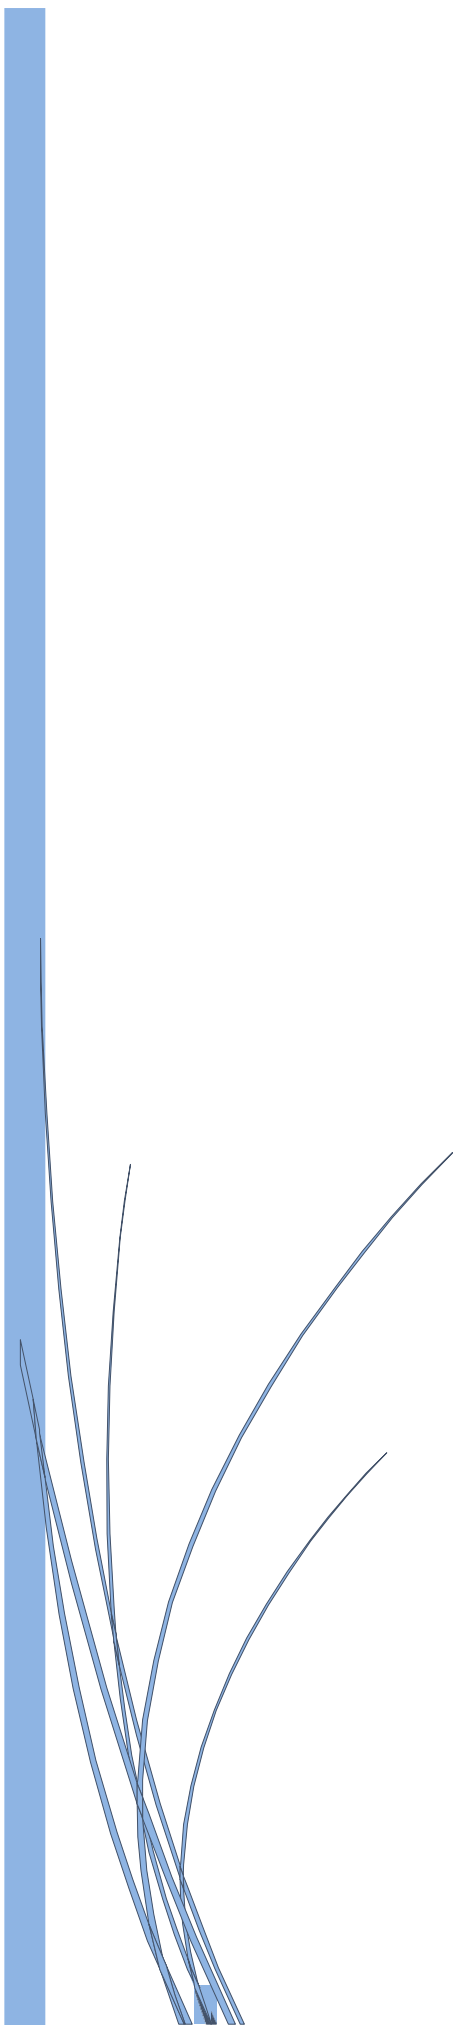




DRAWING & SECTION FOR COMPOST PLANT - WARD NO. -02, SWAMI VIVEKANAND WARD, TUMGAON (C.G.)

- 1. PROPOSED CONVEYOR BELT**
- 2. PAINTING WORK(WALL & STEEL MATERIAL**
- 3. PROPOSED TURBINE VENTILATOR**
- 4. PROPOSED WEIGH BRIDGE**
- 5. TOILET REVAMPING**
- 6. PROPOSED STORAGE AREA**
- 7. PROPOSED INTERNAL KOTA STONE**
- 9. SHED RENOVATION**
- 10. PROPOSED WINDROW COMPOST SHED 3 TPD**
- 11. PROPOSED LEACHATE COLLECTION TANK**
- 12. PROPOSED SHREDDER MACHINE**
- 13. PROPOSED COMPOST TURNER**
- 14. PROPOSED GATE**




LAY - OUT PLAN AT -SLRM CENTER AND COMPOST
CENTER AT- WARD NO. -02, SWAMI VIVEKANAND WARD,
TUMGAON (C.G.)


ARCHITECT & ENGINEER
NAMAN BHATT & ASSOCIATES
BESIDE MAINTENANCE OFFICE
SECTOR 10 BHILAI, DURG (C.G)
PIN - 491001
PHONE - 07882216777,9630868978
SURVEYOR

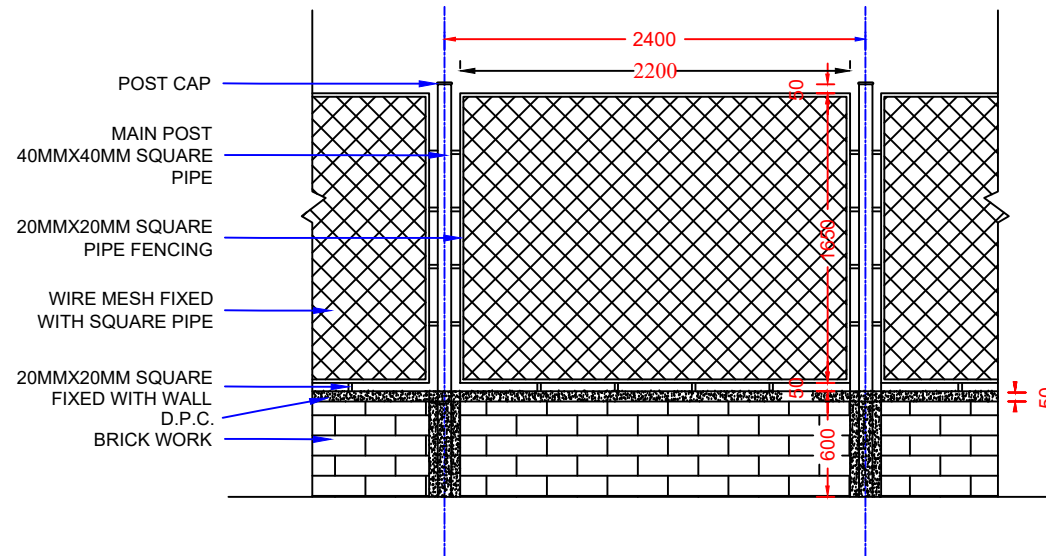


TYPICAL ELEVATION OF FENCING

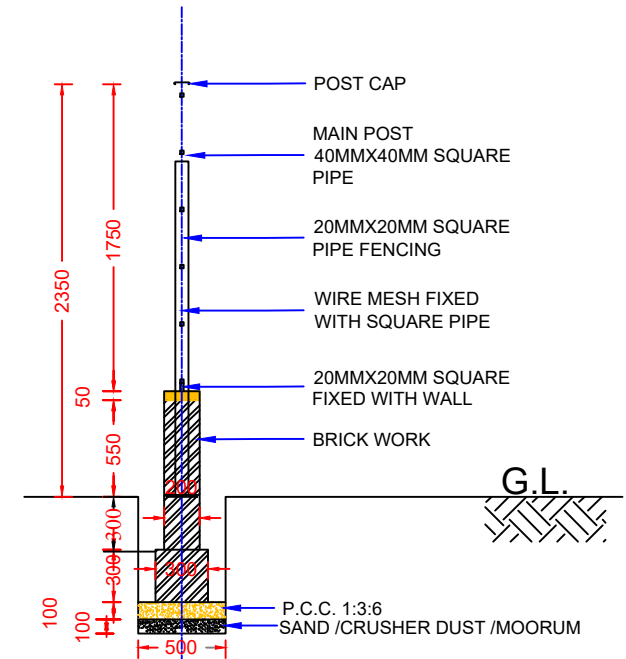

CROSS SECTION OF CHAIN LINK
FENCING

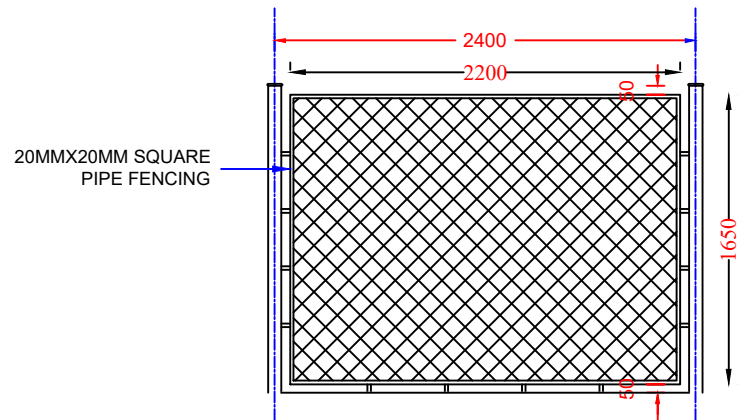


TYPICAL PLAN OF FENCING

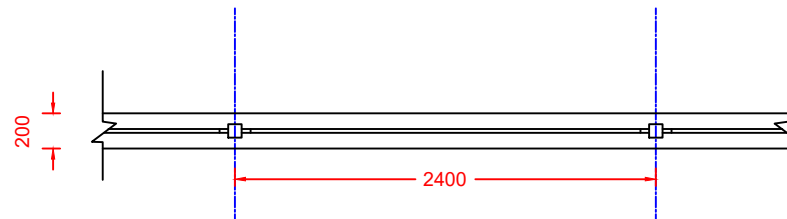


PROJECT:-

SECTION DESIGN OF FENCING

ARCHITECT & ENGINEER
NAMAN BHATT & ASSOCIATES
BESIDE MAINTENANCE OFFICE
SECTOR 10 BHILAI, DURG (C.G)
PIN - 491001
PHONE - 07882216777,9630868978
SURVEYOR


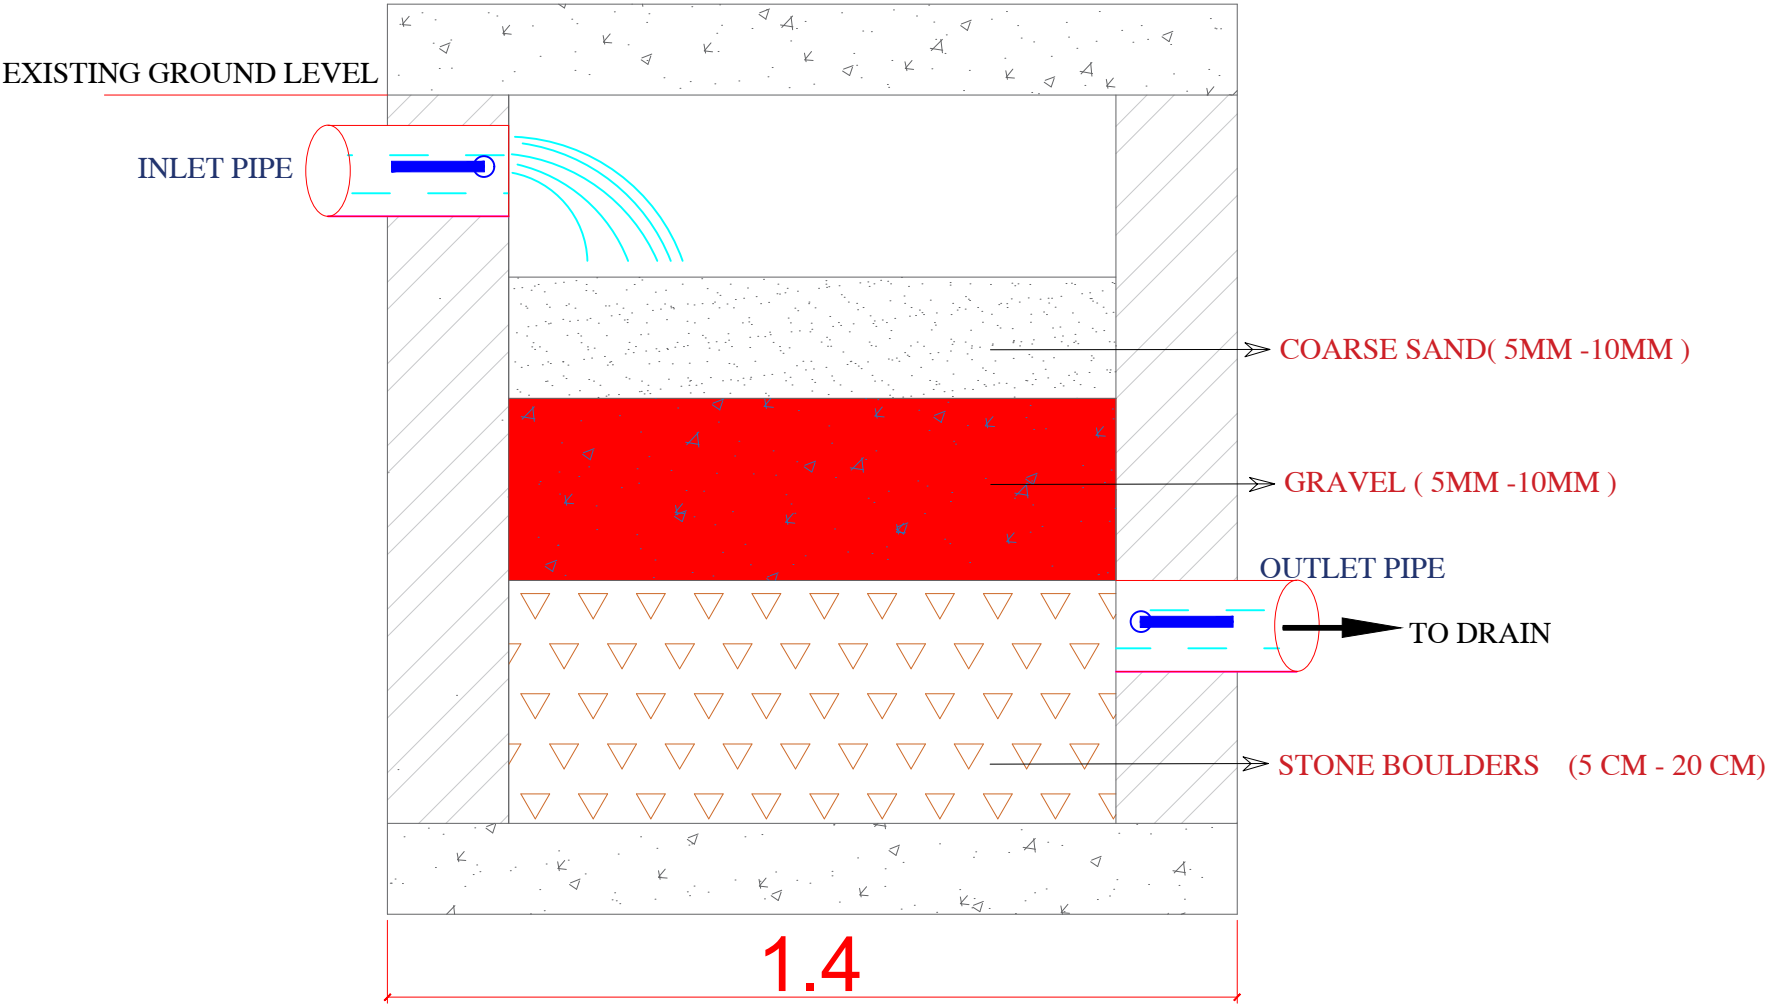


SECTION OF RAIN WATER HARVESTING


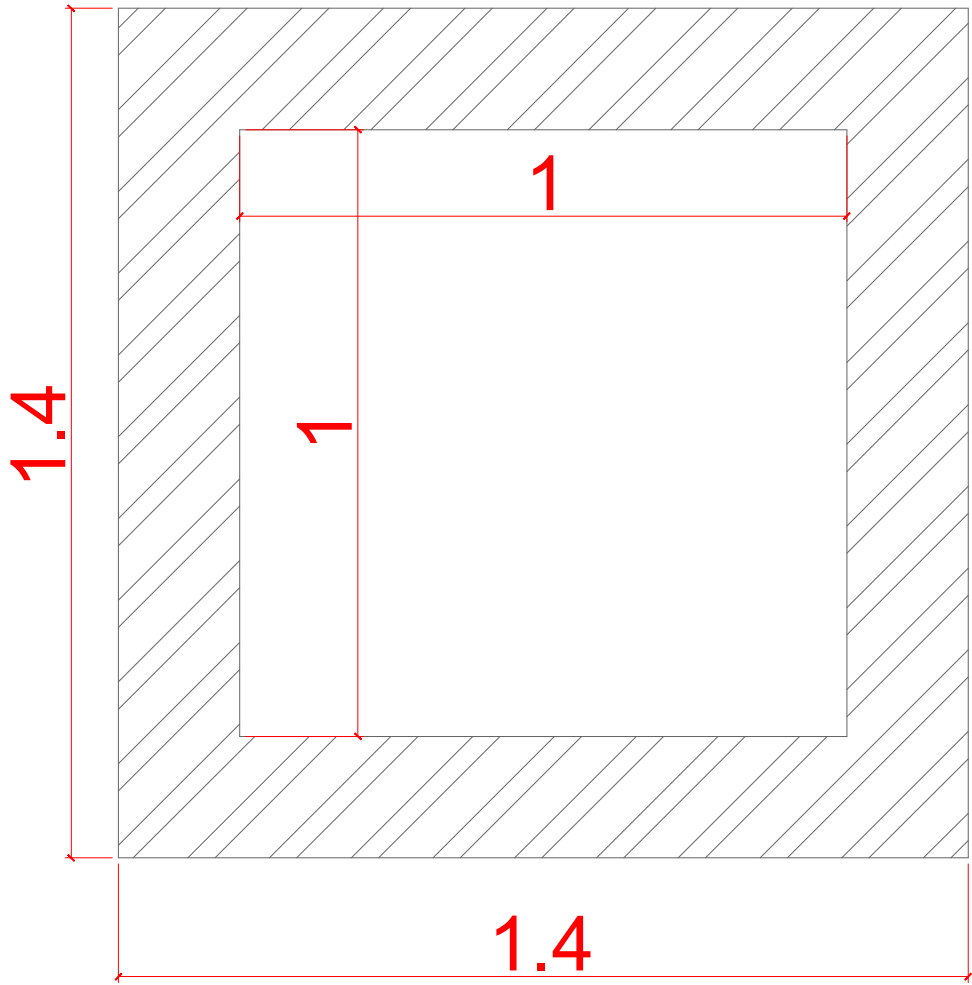


PLAN OF RAIN WATER HARVESTING

<p><u>TITLE :-</u></p> <p>RAIN WATER HARVESTING</p>	<p>ARCHITECT & ENGINEER</p> <p>NAMAN BHATT & ASSOCIATES</p> <p>BESIDE MAINTENANCE OFFICE</p> <p>SECTOR 10 BHILAI, DURG (C.G)</p> <p>PIN - 491001</p> <p>PHONE - 07882216777,9630868978</p> <p>SURVEYOR</p>
---	--

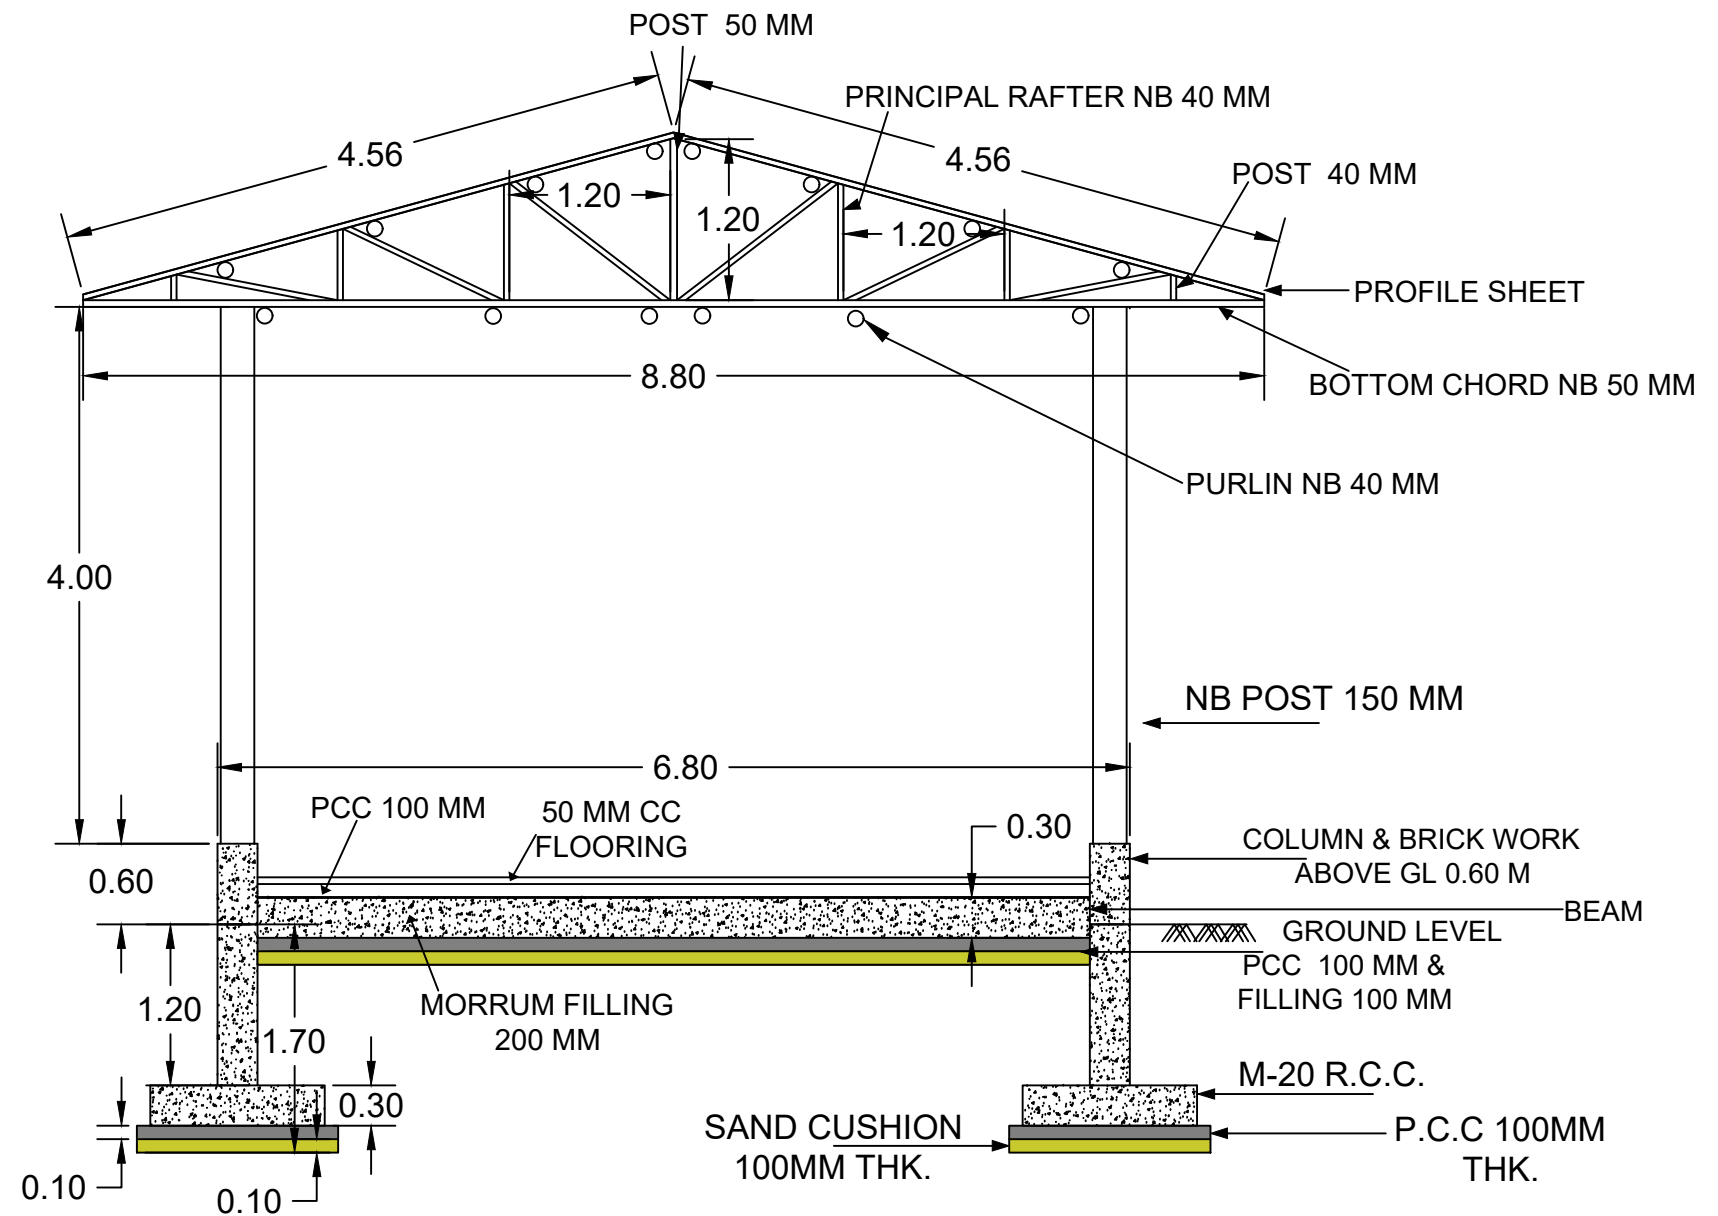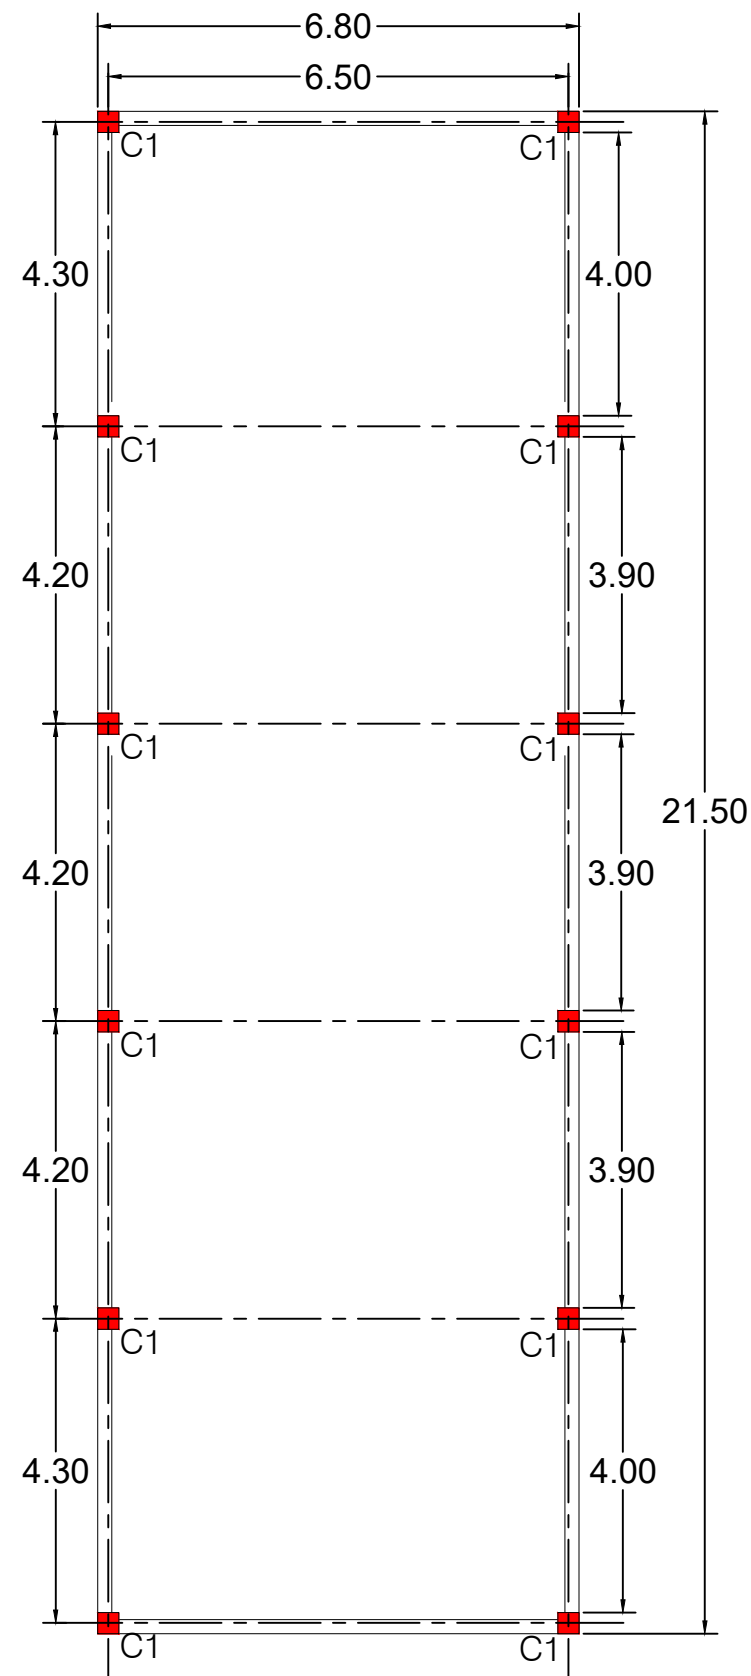


COLUMN DETAILS

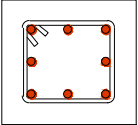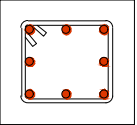COL. TYPE	COLUMN SECTION	
	UPTO PLINTH	ABOVE PLINTH
C1 300X300	 <p>MAIN BARS: 8NOS 12MM#</p> <p>RINGS: 8MM# 150C/C</p>	 <p>MAIN BARS: 8NOS 12MM#</p> <p>RINGS: 8MM# 150C/C</p>


TITLE :-

PLAN & COLUMN LAYOUT DETAILS OF
2 TPD WINDROW COMPOST PLANT

ARCHITECT & ENGINEER
NAMAN BHATT & ASSOCIATES
BESIDE MAINTENANCE OFFICE
SECTOR 10 BHILAI, DURG (C.G)
PIN - 491001
PHONE - 07882216777,9630868978
SURVEYOR

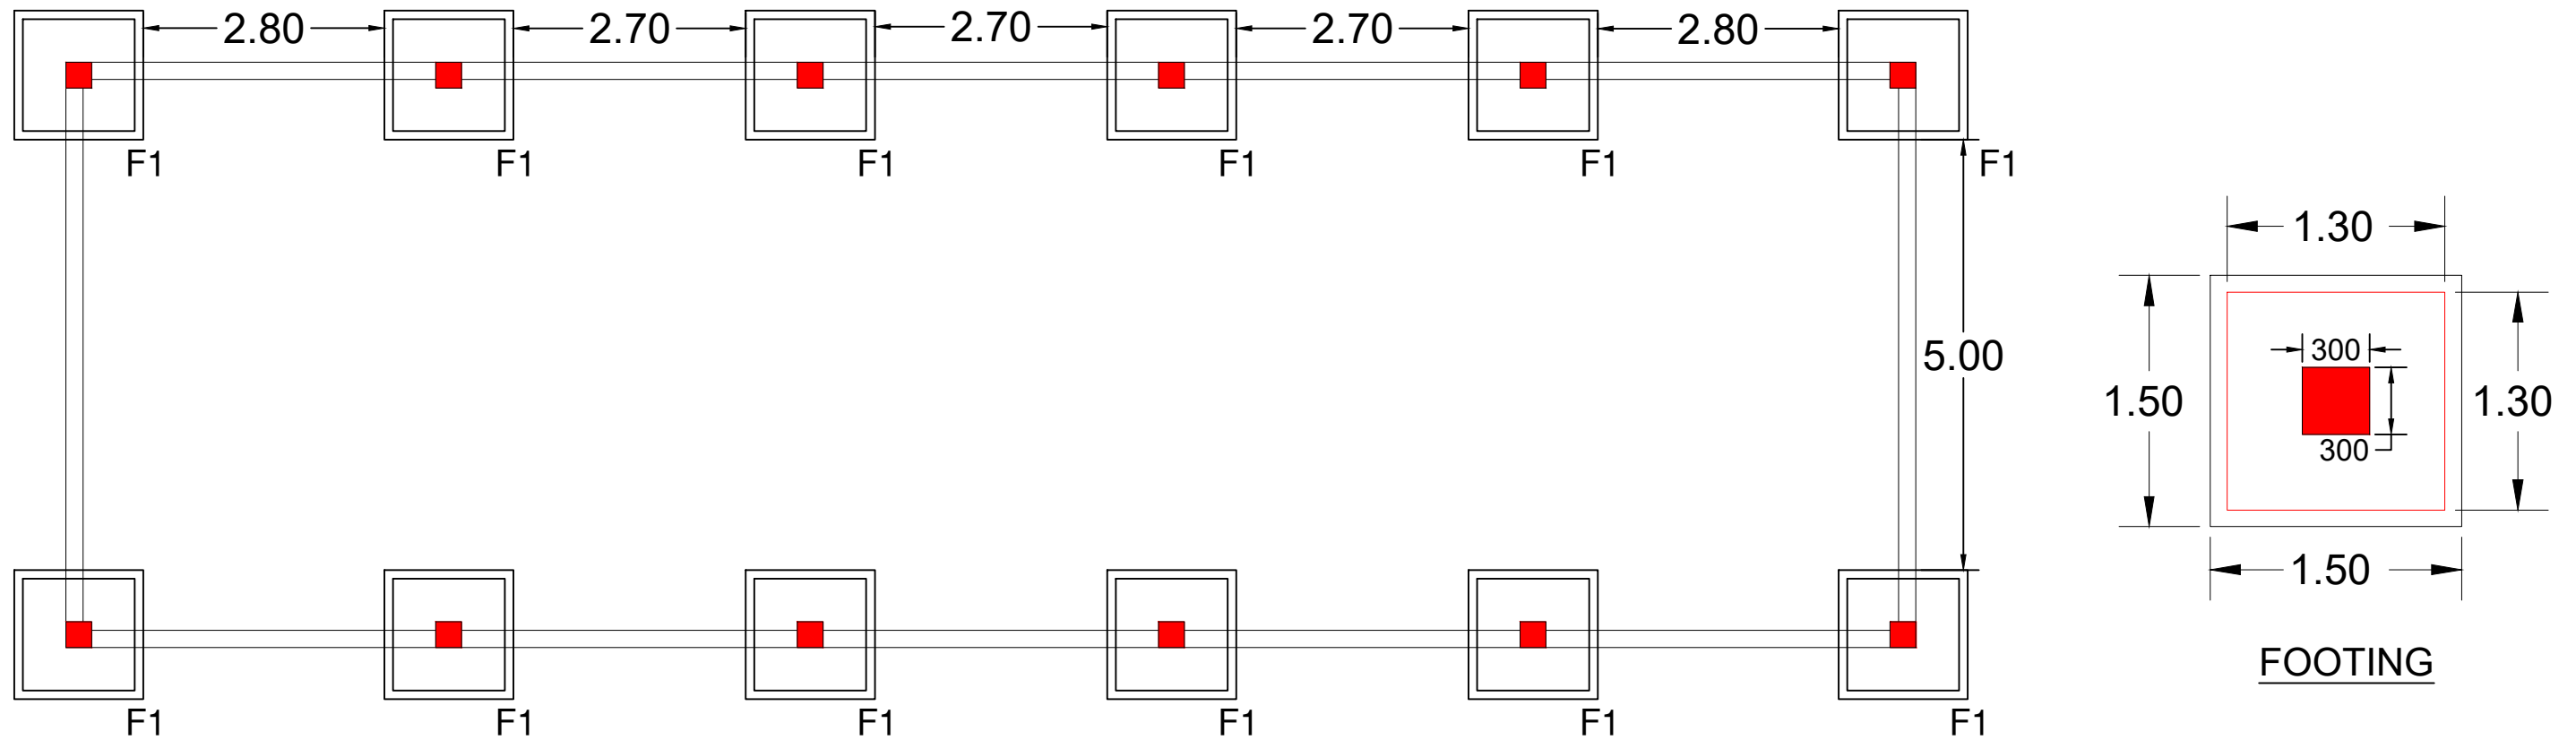

FOOTING DETAILS						
SN	FOOTING NO.	FOOTING DETAILS			REINFORCEMENT DETAILS	
		L	B	D	ALONG B	ALONG L
1	F1	1500	1500	1700	T12@150 C/C	T12@150 C/C

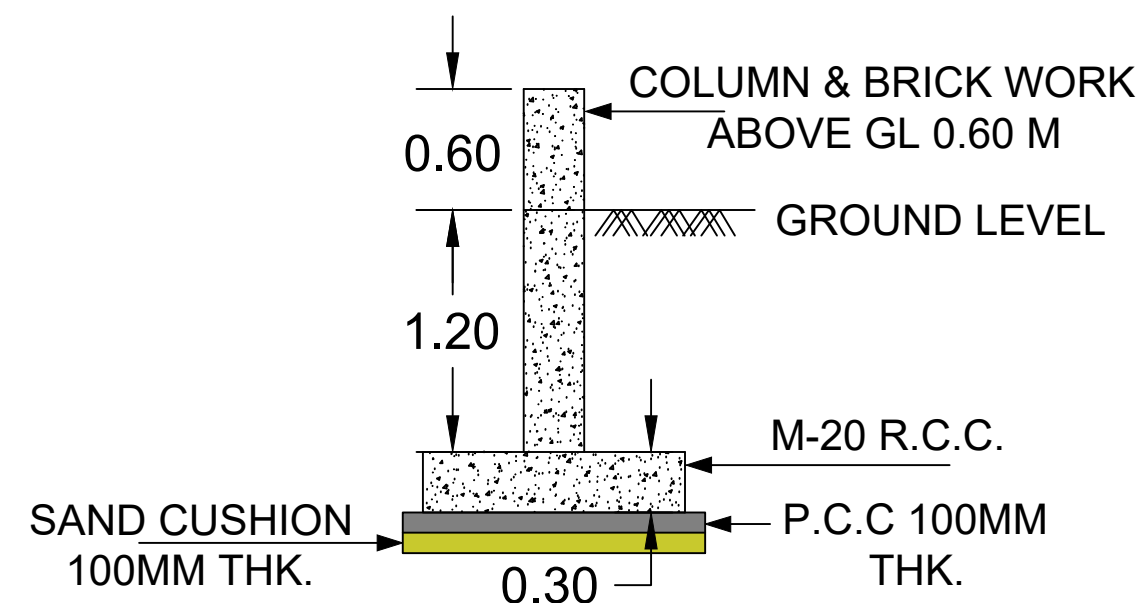

FOOTING DETAILS

ARCHITECT & ENGINEER
 NAMAN BHATT & ASSOCIATES
 BESIDE MAINTENANCE OFFICE
 SECTOR 10 BHILAI, DURG (C.G)
 PIN - 491001
 PHONE - 07882216777,9630868978
 SURVEYOR



COL. IN ELEVATION(TYP)

TOP EXTRA AT LEFT SUPPORT

TOP R/F (THRU.)

TOP EXTRA AT RIGHT SUPPORT

STIRRUPS


BOTTOM R/F (THRU.)

BOTTOM EXTRA R/F AT MID SPAN


BOTTOM R/F (THRU.)

FIG.2: TYPICAL DETAIL OF BEAM

ARCHITECT & ENGINEER
NAMAN BHATT & ASSOCIATES
BESIDE MAINTENANCE OFFICE
SECTOR 10 BHILAI, DURG (C.G)
PIN - 491001
PHONE - 07882216777,9630868978
SURVEYOR

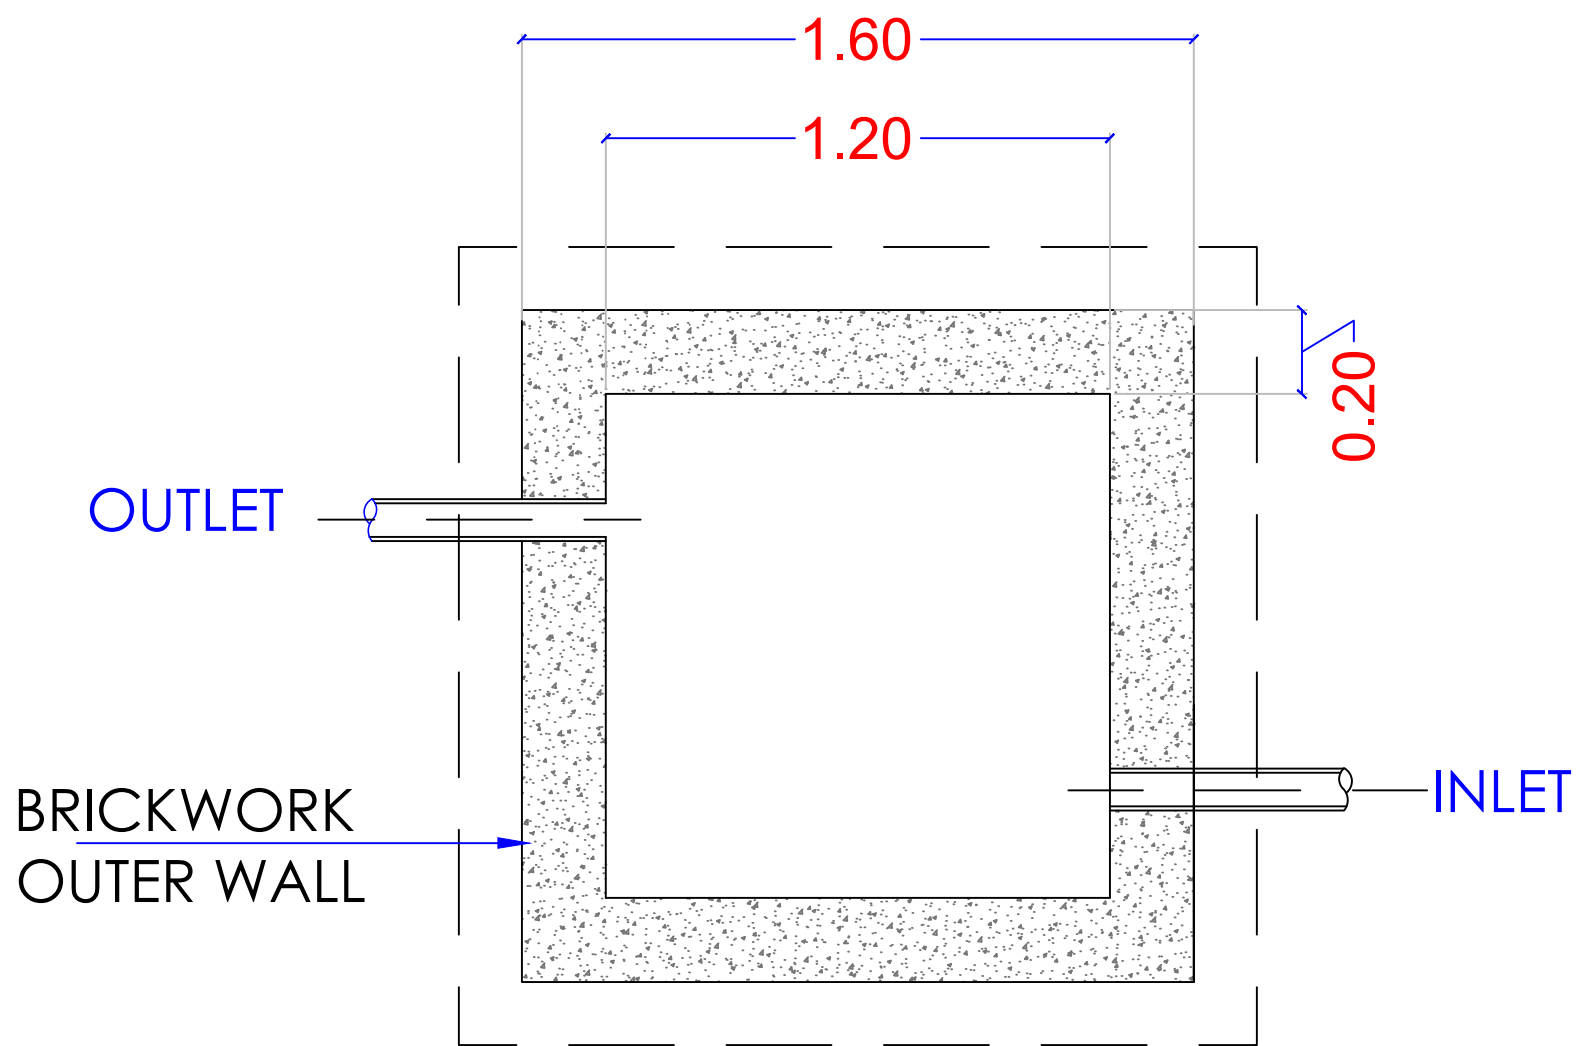


LEACHATE TANK PLAN
1.20 X 1.20 X 1.20 M

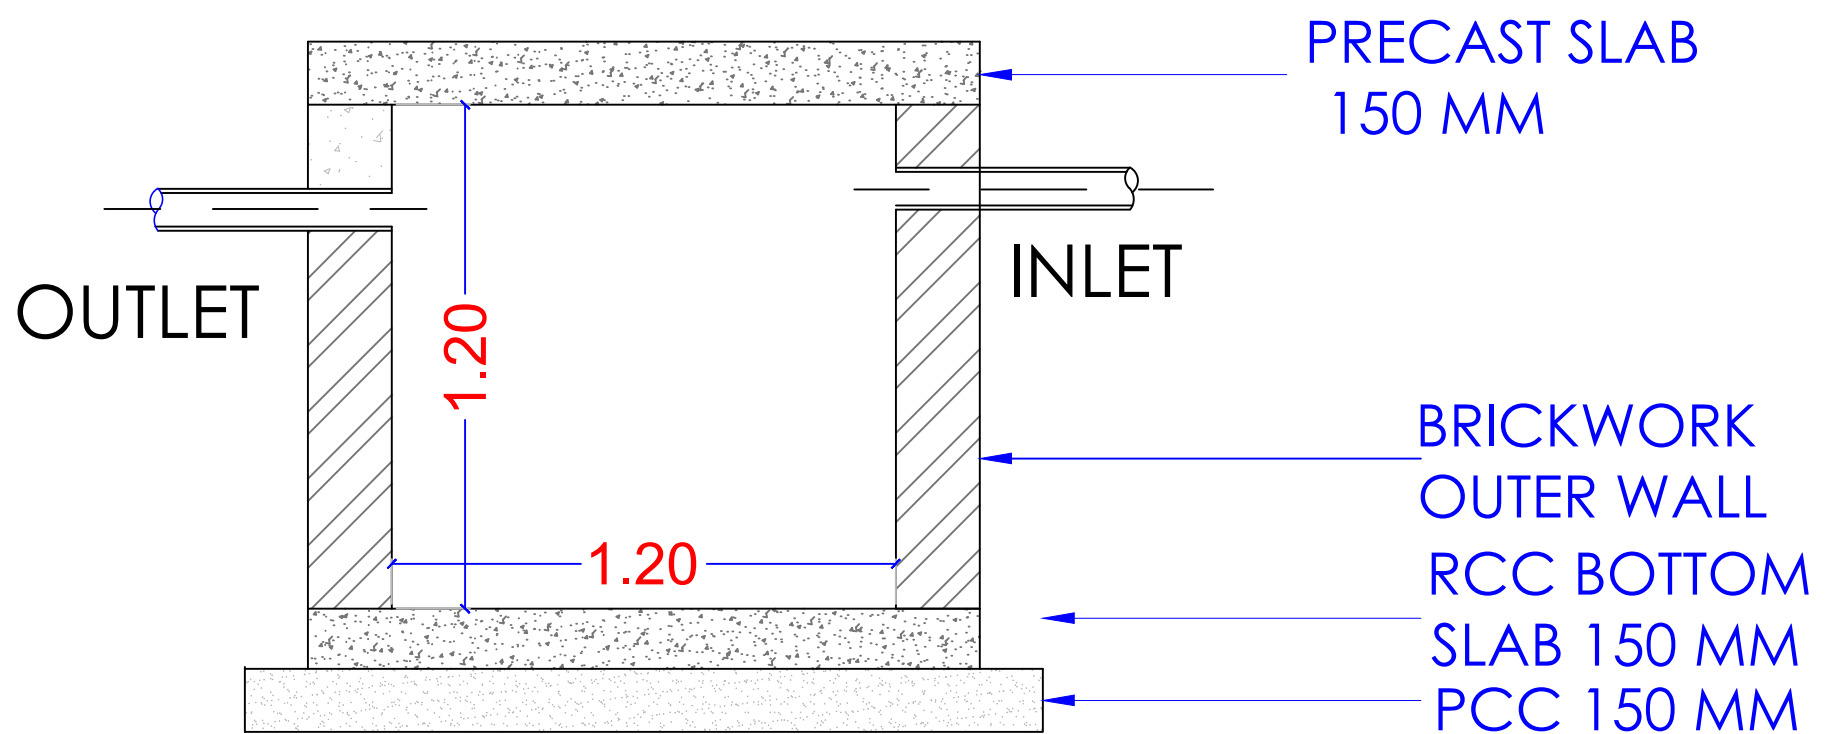

TITLE :-

LEACHATE COLLECTION
TANK

ARCHITECT & ENGINEER
NAMAN BHATT & ASSOCIATES
BESIDE MAINTENANCE OFFICE
SECTOR 10 BHILAI, DURG (C.G)
PIN - 491001
PHONE - 07882216777,9630868978
SURVEYOR

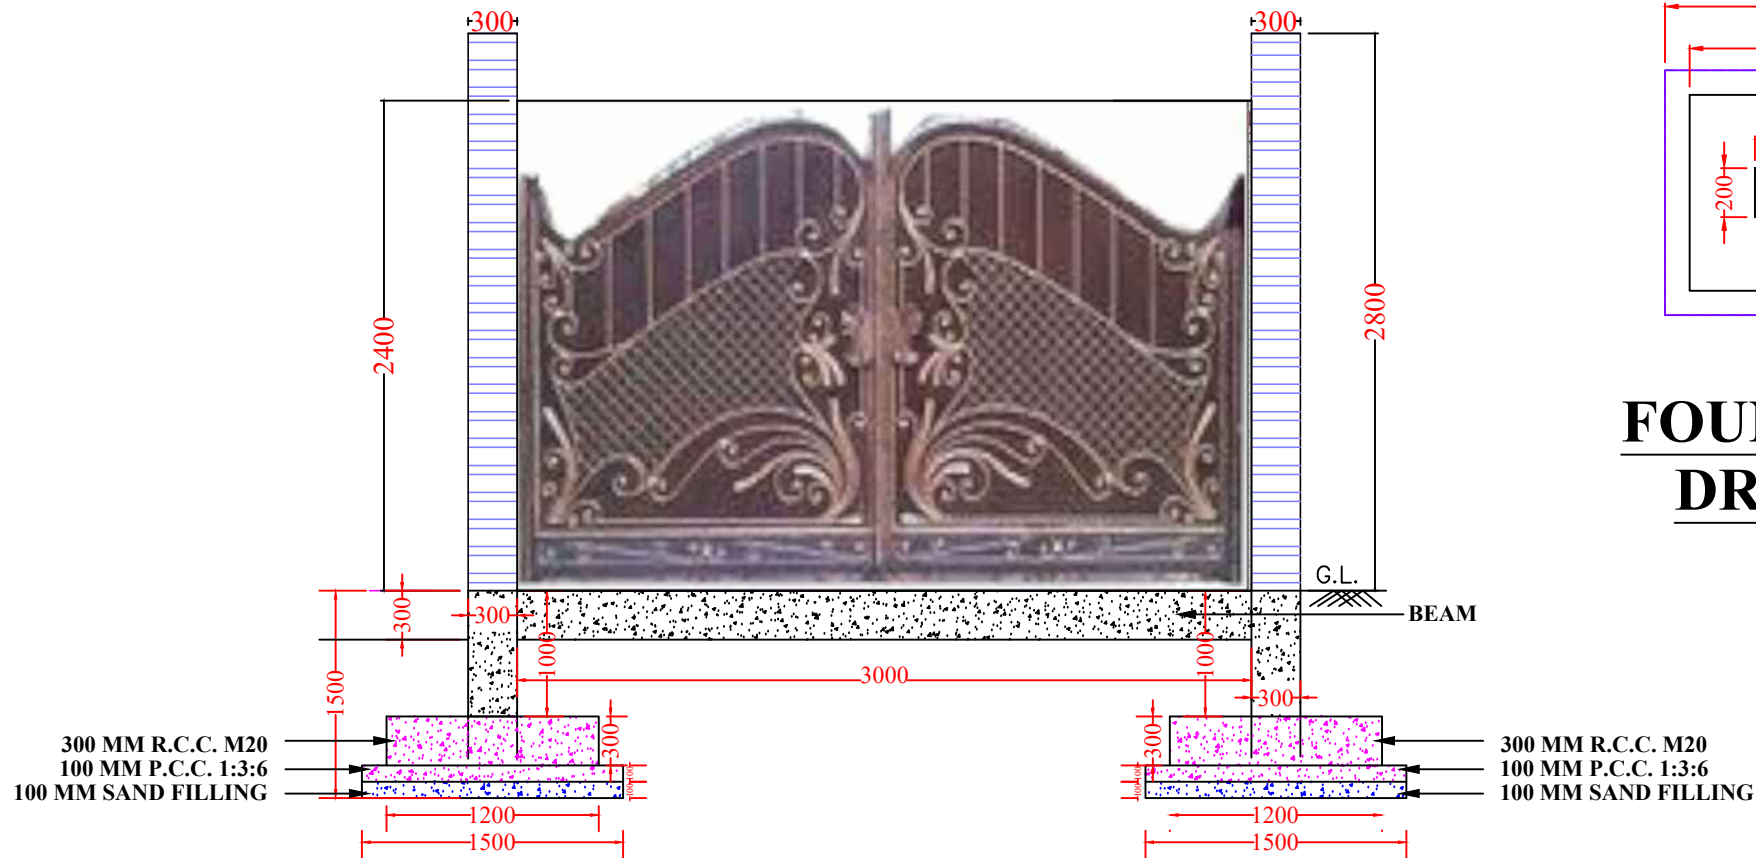



ELEVATION



**FOUNDATION
DRAWING**

PROJECT :-



GATE 3.00 M WIDE

ARCHITECT & ENGINEER
NAMAN BHATT & ASSOCIATES
BESIDE MAINTENANCE OFFICE
SECTOR 10 BHILAI, DURG (C.G)
PIN - 491001
PHONE - 07882216777,9630868978
SURVEYOR

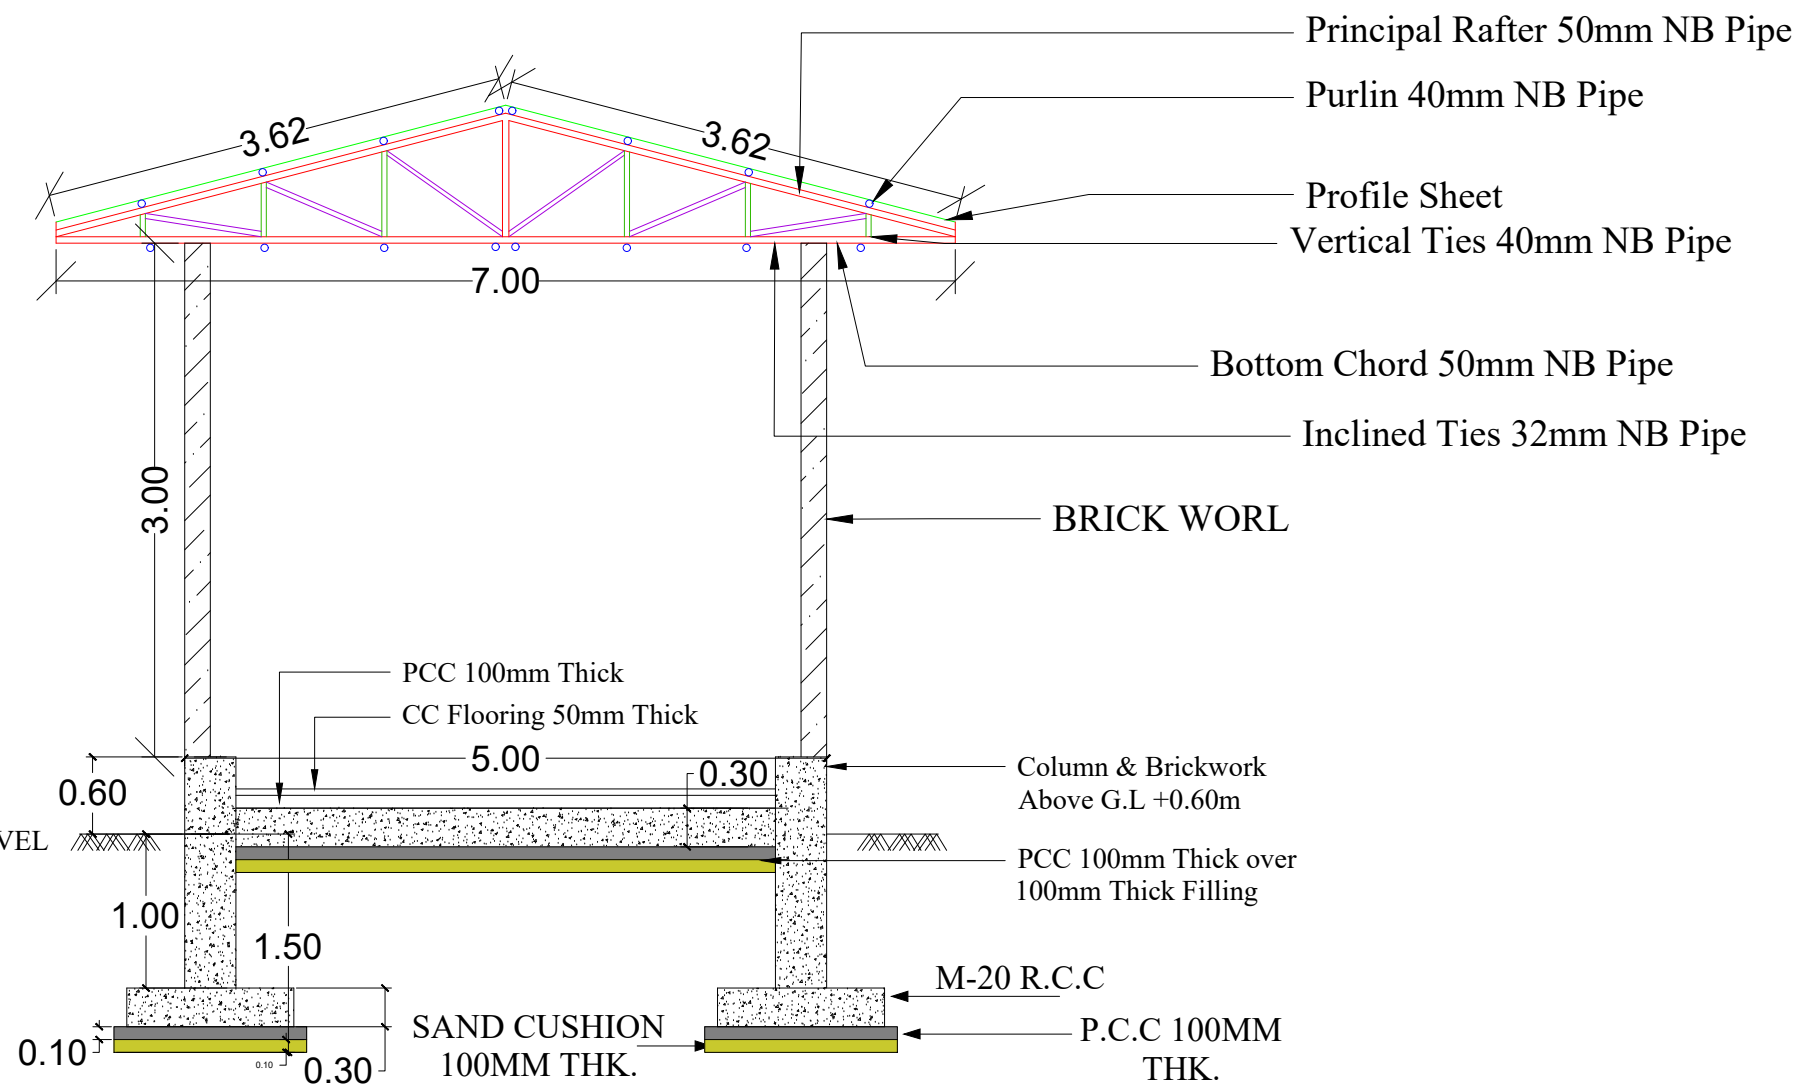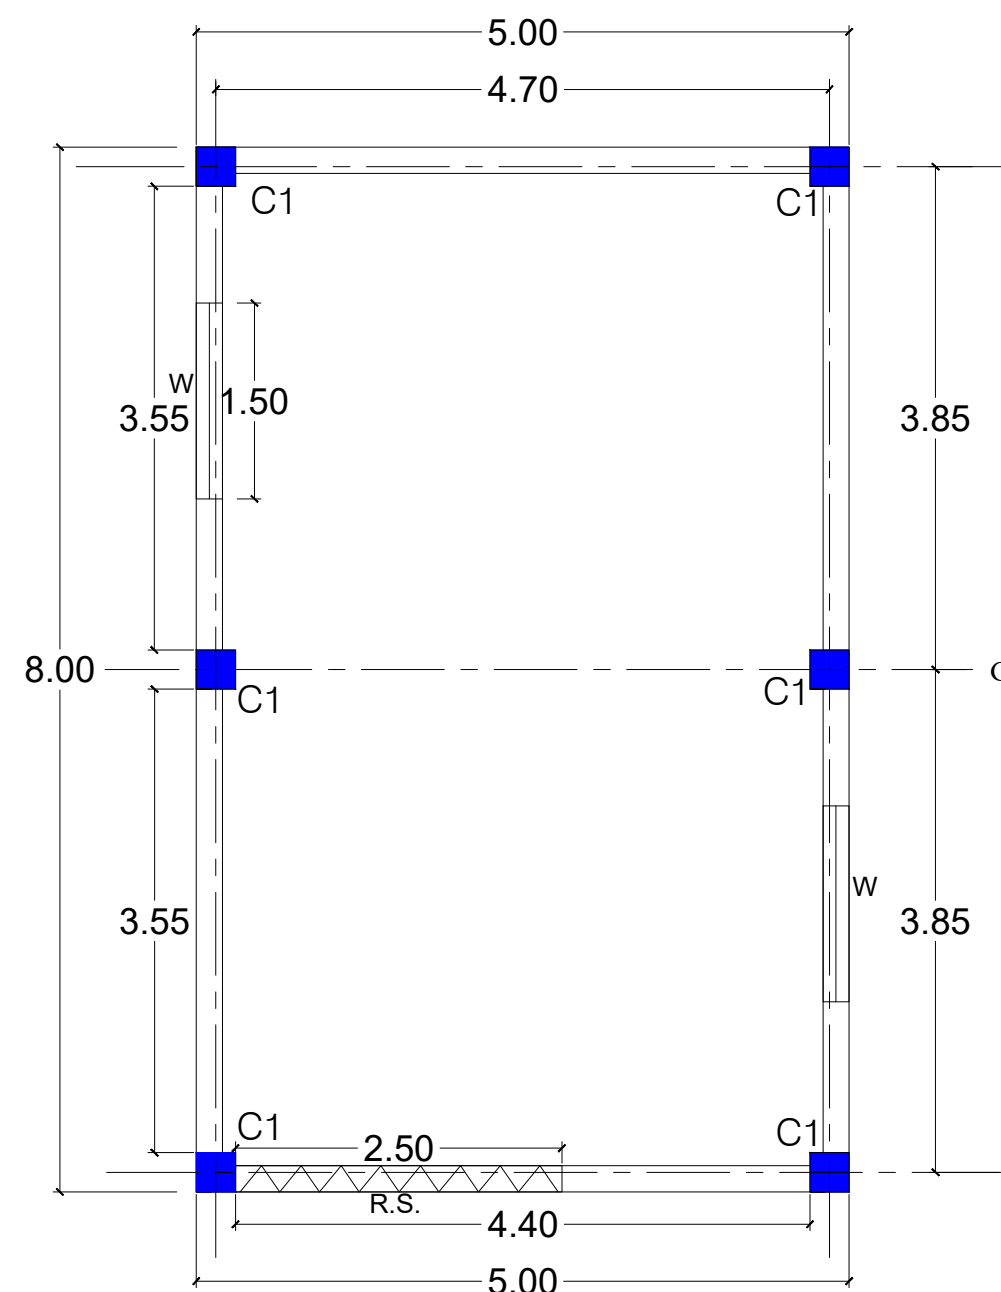

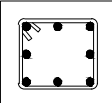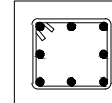COLUMN DETAILS			
COL. TYPE	COLUMN SECTION		
	UPTO PLINTH	ABOVE PLINTH	
C1 300X300	 <p>MAIN BARS: 8NOS 12MM#</p> <p>RINGS: 8MM# 150C/C</p>	 <p>MAIN BARS: 8NOS 12MM#</p> <p>RINGS: 8MM# 150C/C</p>	

<p>TITLE :-</p> <p>PLAN & COLUMN LAYOUT DETAILS OF 8.00 x 5.00 M. STORAGE SHED</p>		<p>ARCHITECT & ENGINEER NAMAN BHATT & ASSOCIATES BESIDE MAINTENANCE OFFICE SECTOR 10 BHILAI, DURG (C.G) PIN - 491001 PHONE - 07882216777,9630868978 SURVEYOR</p>
---	--	--

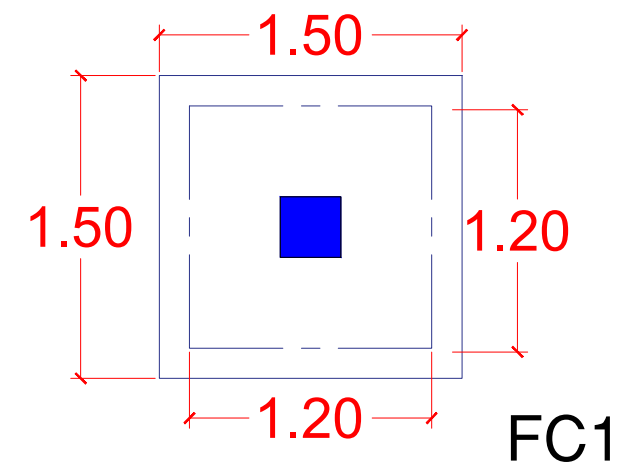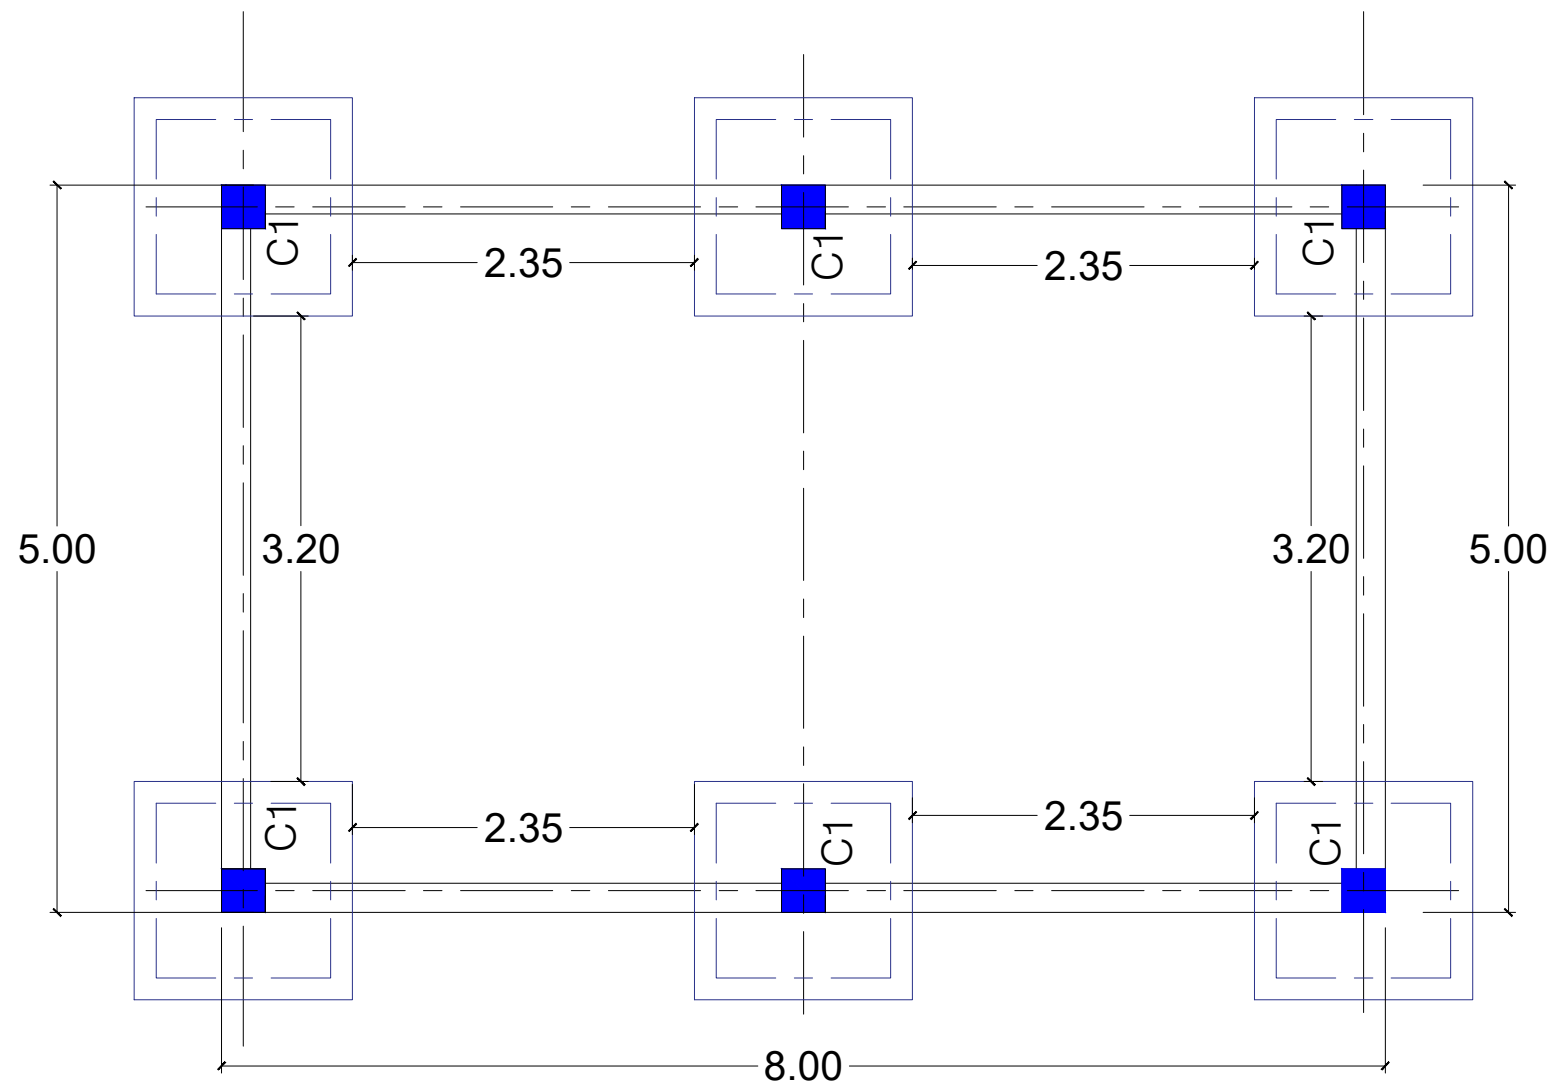

FOOTING SCHEDULE (M20:Fe500)

FOOTING NUMBERS	EXCAVATION SIZE			FOOTING DIMENSION			FOOTING REINFORCEMENT			
	L	B	D/H	L	B	D	BOTTOM		TOP	
							ALONG B	ALONG L	ALONG B	ALONG L
FC1	1.50	1.50	1.50	1.20	1.20	300	T12@150 C/C	T12@150 C/C	--	--

TITLE :-

FOOTING DETAILS

ARCHITECT & ENGINEER
 NAMAN BHATT & ASSOCIATES
 BESIDE MAINTENANCE OFFICE
 SECTOR 10 BHILAI, DURG (C.G)
 PIN - 491001
 PHONE - 07882216777,9630868978
 SURVEYOR

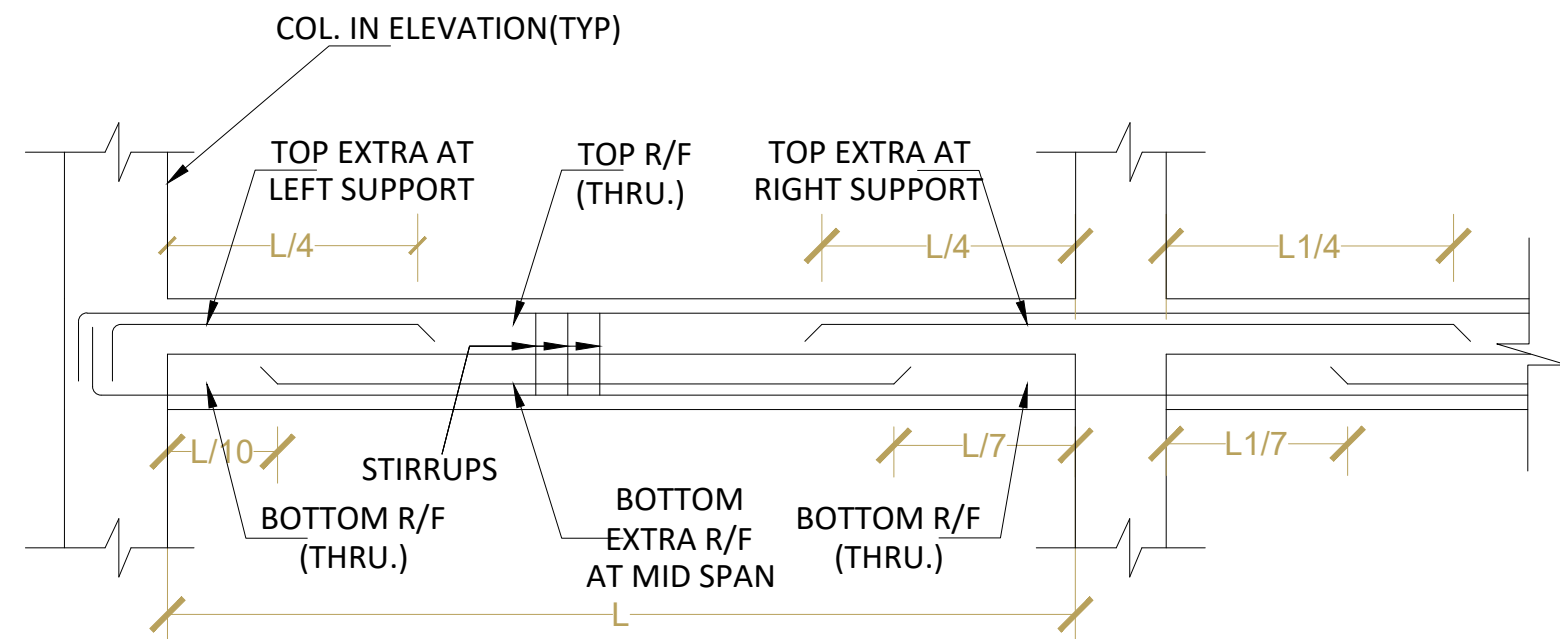
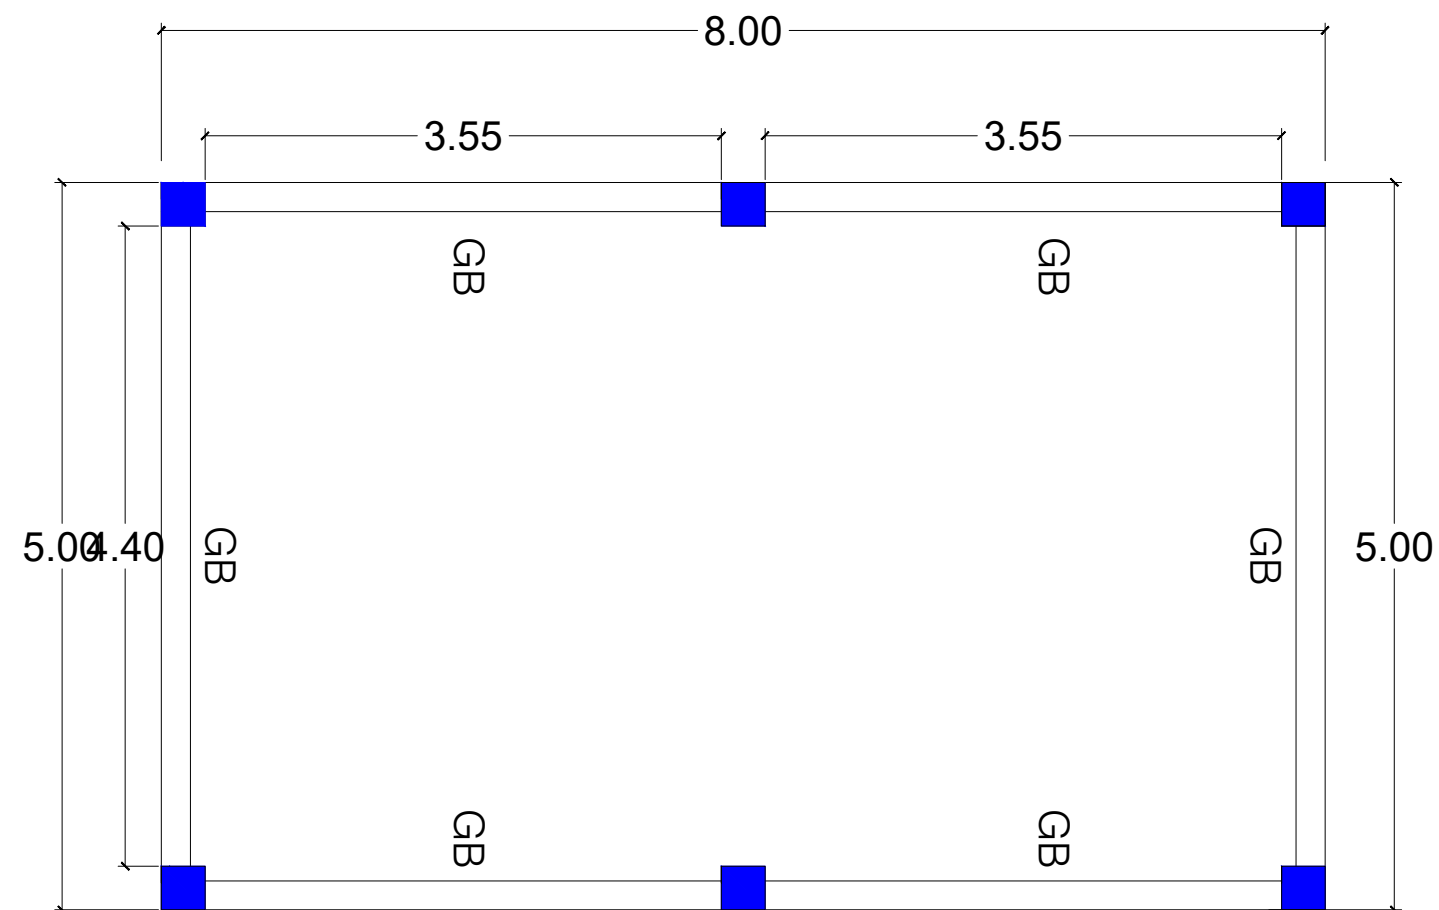


FIG.2:TYPICAL DETAIL OF BEAM

GROUND BEAM SCHEDULE (M20:Fe500) (TYPICAL GROUND BEAM DETAILS) SEE FIG.-2

BEAM NUMBERS	SIZE		BOTTOM REINFORCEMENT		TOP REINFORCEMENT			SHEAR STIRRUPS		
	B	D	BOTTOM R/F (THRU.)	BOTTOM R/F EXTRA AT MID SPAN	TOP R/F (THRU.)	TOP EXTRA R/F AT LEFT SUPPORT	TOP EXTRA R/F AT RIGHT SUPPORT	LEFT	MID SPAN	RIGHT
GB	200	300	2-T12	1-T12	2-T12	1-T12	1-T12	2L-T8@150	2L-T8@150	2L-T8@150

GROUND BEAM DETAILS

TITLE :-

GROUND BEAM

ARCHITECT & ENGINEER
 NAMAN BHATT & ASSOCIATES
 BESIDE MAINTENANCE OFFICE
 SECTOR 10 BHILAI, DURG (C.G)
 PIN - 491001
 PHONE - 07882216777,9630868978
 SURVEYOR

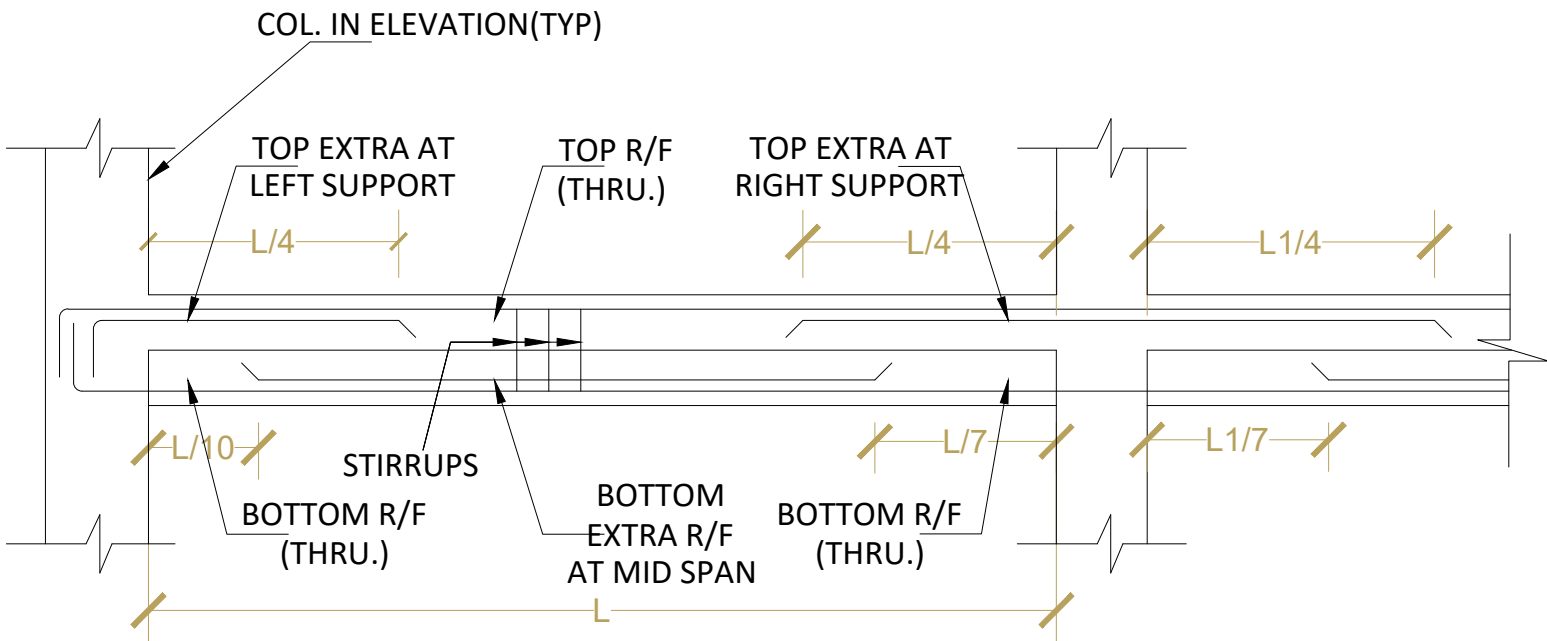
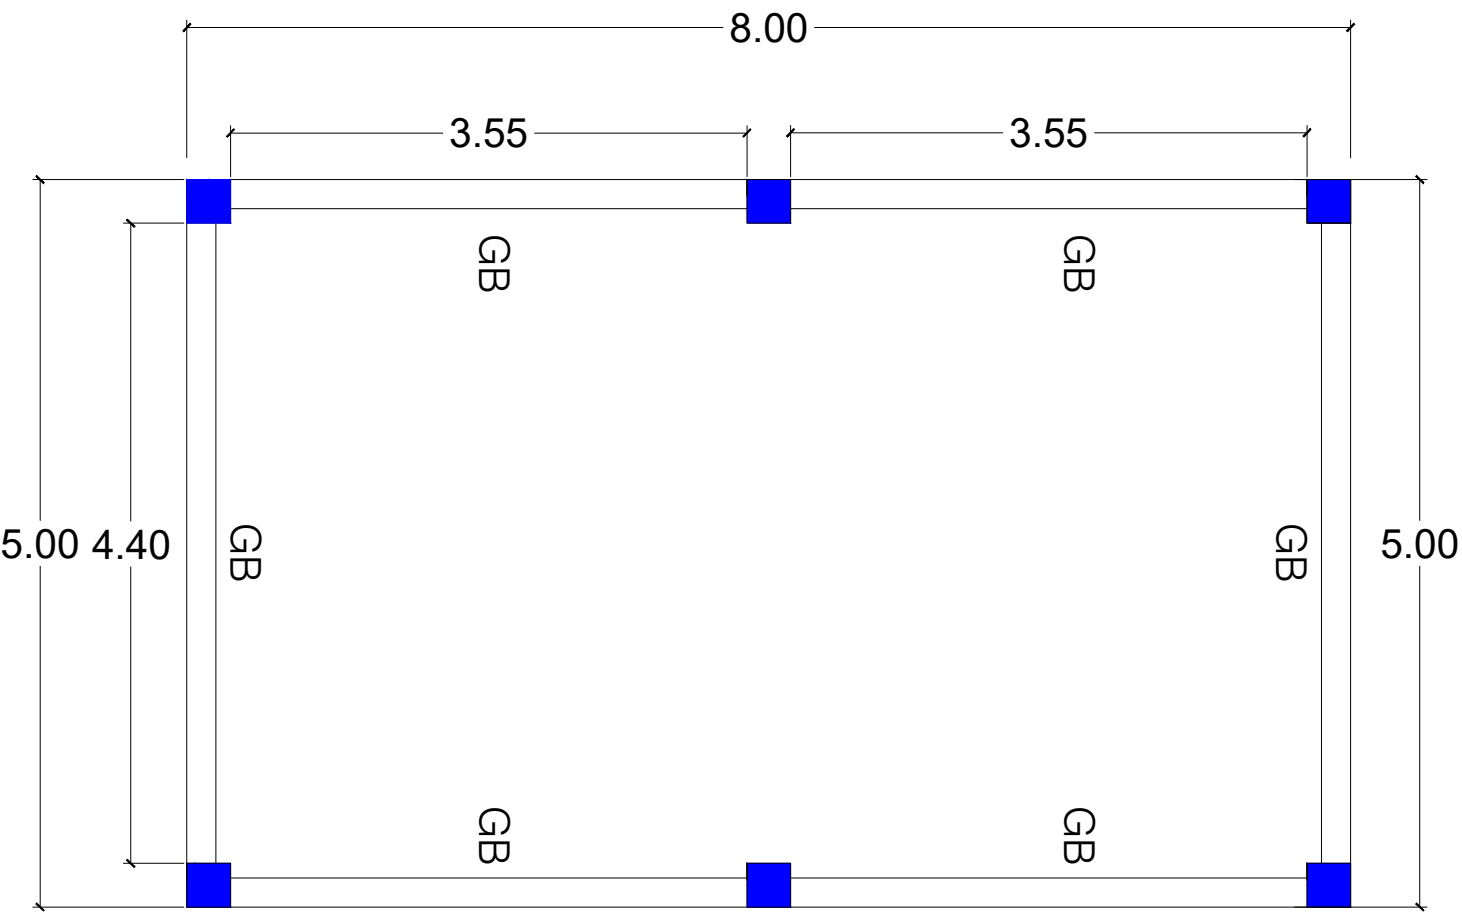


FIG.2:TYPICAL DETAIL OF BEAM

BEAM SCHEDULE (M20:Fe500) (TYPICAL LINTEL BEAM DETAILS) SEE FIG.-2

BEAM NUMBERS	SIZE		BOTTOM REINFORCEMENT		TOP REINFORCEMENT			SHEAR STIRRUPS		
	B	D	BOTTOM R/F (THRU.)	BOTTOM R/F EXTRA AT MID SPAN	TOP R/F (THRU.)	TOP EXTRA R/F AT LEFT SUPPORT	TOP EXTRA R/F AT RIGHT SUPPORT	LEFT	MID SPAN	RIGHT
LB1	0.20	0.15	2-T12	-	2-T12	-	-	2L-T8@150	2L-T8@150	2L-T8@150

LINTEL BEAM DETAILS

TITLE :-

LINTEL BEAM

ARCHITECT & ENGINEER
NAMAN BHATT & ASSOCIATES
BESIDE MAINTENANCE OFFICE
SECTOR 10 BHILAI, DURG (C.G)
PIN - 491001
PHONE - 07882216777,9630868978
SURVEYOR

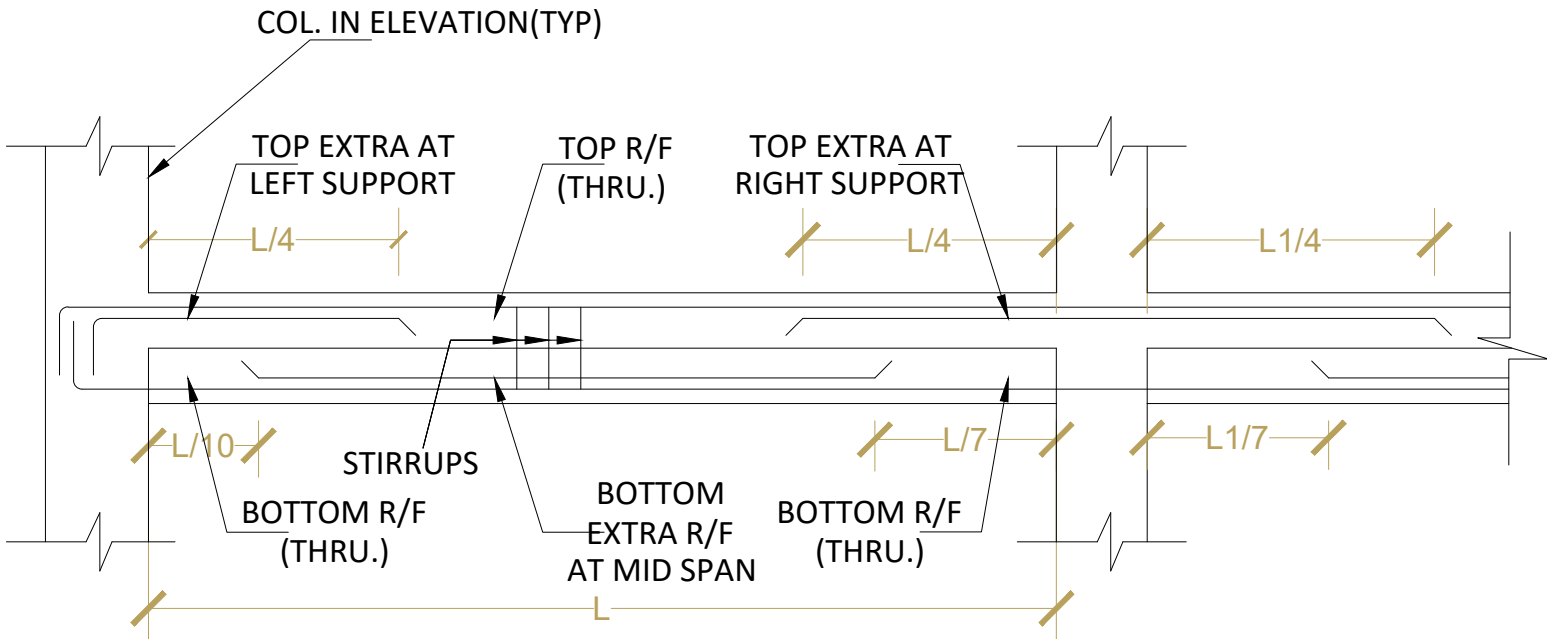
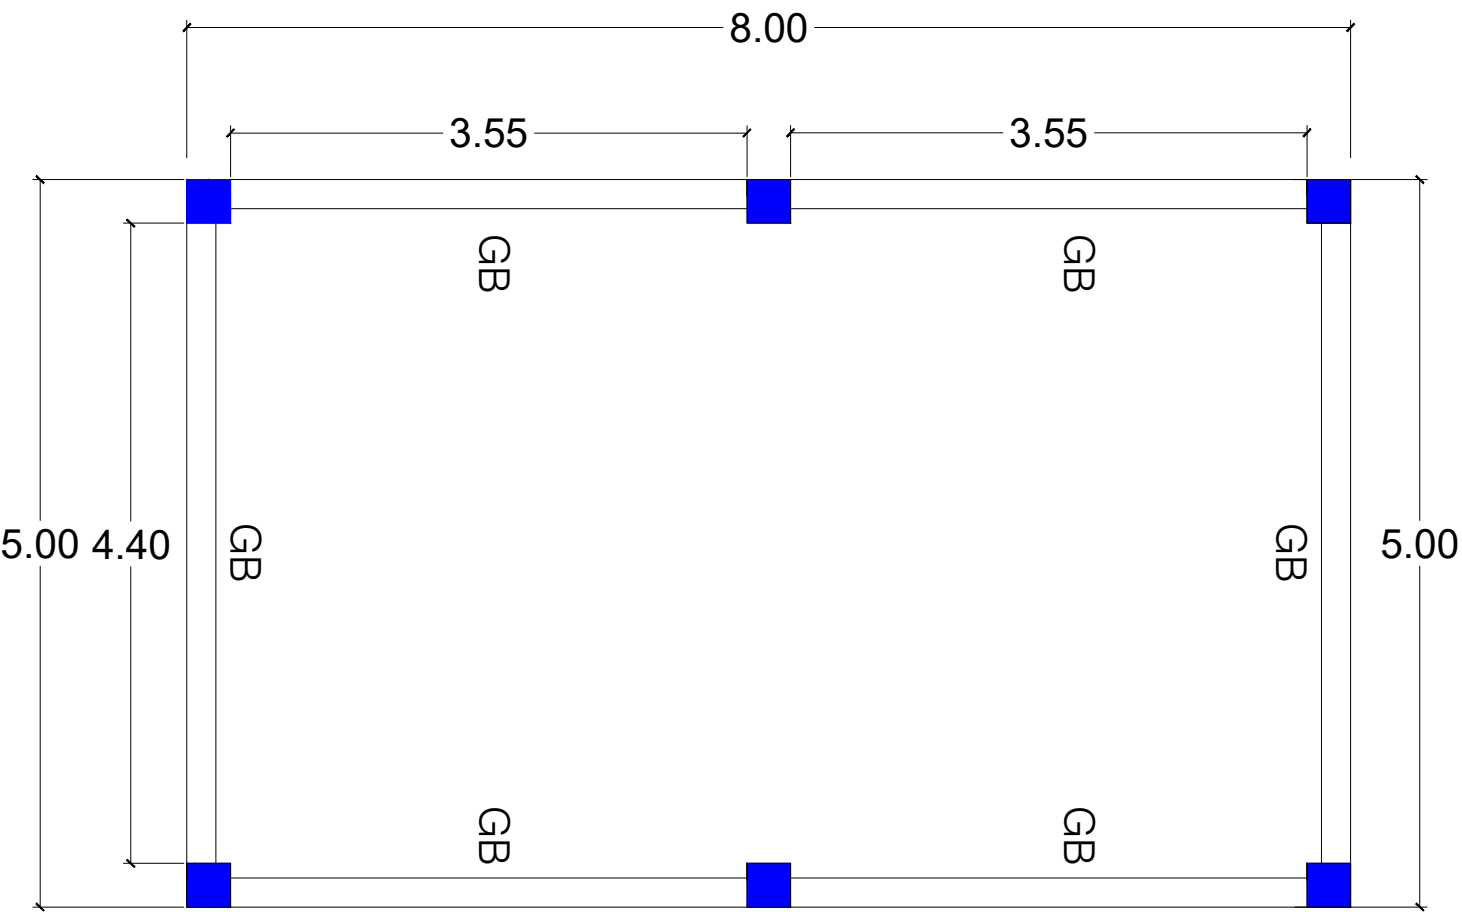


FIG.2:TYPICAL DETAIL OF BEAM

BEAM SCHEDULE (M20:Fe500) (TYPICAL LINTEL BEAM DETAILS) SEE FIG.-2

BEAM NUMBERS	SIZE		BOTTOM REINFORCEMENT		TOP REINFORCEMENT			SHEAR STIRRUPS		
	B	D	BOTTOM R/F (THRU.)	BOTTOM R/F EXTRA AT MID SPAN	TOP R/F (THRU.)	TOP EXTRA R/F AT LEFT SUPPORT	TOP EXTRA R/F AT RIGHT SUPPORT	LEFT	MID SPAN	RIGHT
LB1	0.20	0.20	2-T12	-	2-T12	-	-	2L-T8@150	2L-T8@150	2L-T8@150

SLAB BEAM DETAILS

TITLE :-

SLAB BEAM

ARCHITECT & ENGINEER
NAMAN BHATT & ASSOCIATES
BESIDE MAINTENANCE OFFICE
SECTOR 10 BHILAI, DURG (C.G)
PIN - 491001
PHONE - 07882216777,9630868978
SURVEYOR