

PROPOSED RENOVATION PLAN  
ON THIRD FLOOR

AT V.V.I.P. ANNEXE BUILDING  
SHAHIBAUG, AHMEDABAD

DATE: 15/06/2026

JOB NO.

CITY/26043

DRG NO.

1001

**OFFICE OF THE CHIEF ARCHITECT  
AND TOWN PLANNER, R & B DEPT.  
GOVERNMENT OF GUJARAT**

FF, Nirman Bhavan, Sector 10-A, Gandhinagar - 382010, Gujarat  
PH:079 23252900, FX:079 23252890, email:catp.rnb@gmail.com

BHAVIN  
CAD






S.K.PATEL  
JR. ARCHITECT

P.J.PATEL  
DY. ARCHITECT

THIS DRAWING IS ISSUED FOR:  
APPROVAL OF USER DEPARTMENT  
PREPARATION OF STRUCTURE  
DESIGN + ESTIMATE  
FOR EXECUTION

VISHAL VYAS  
CHIEF ARCHITECT



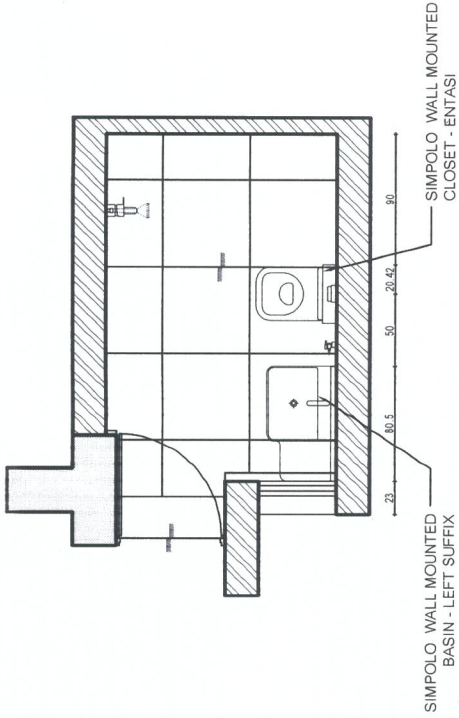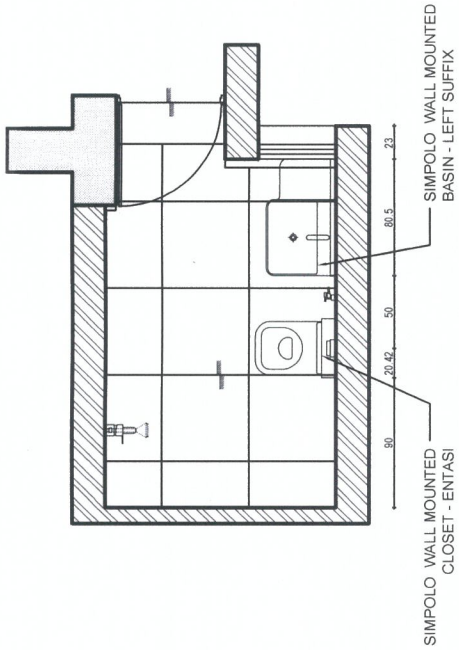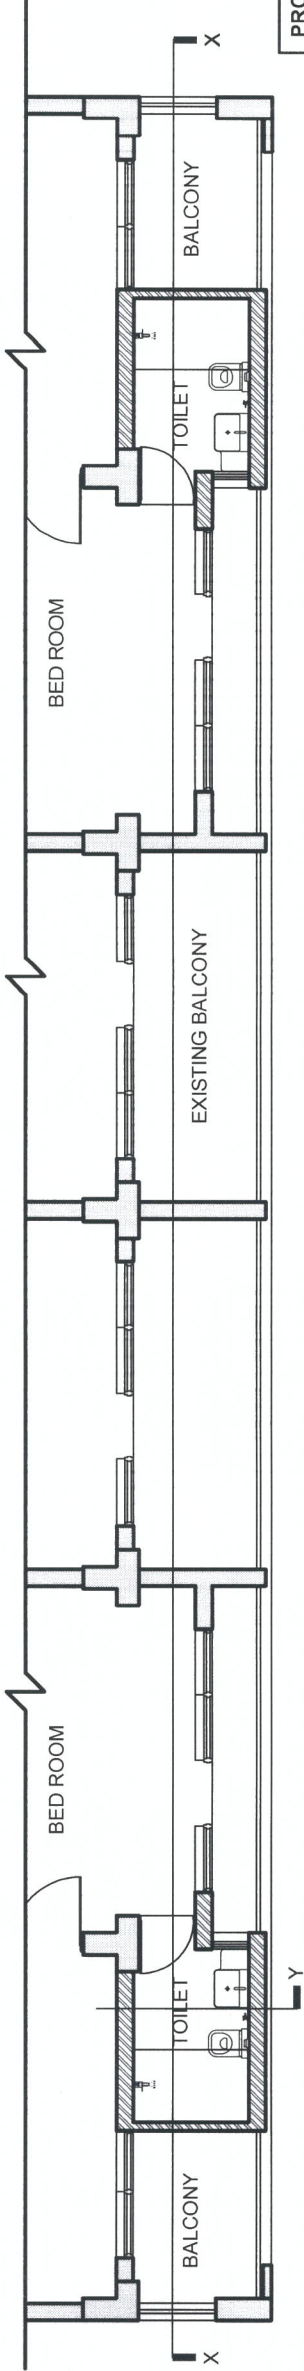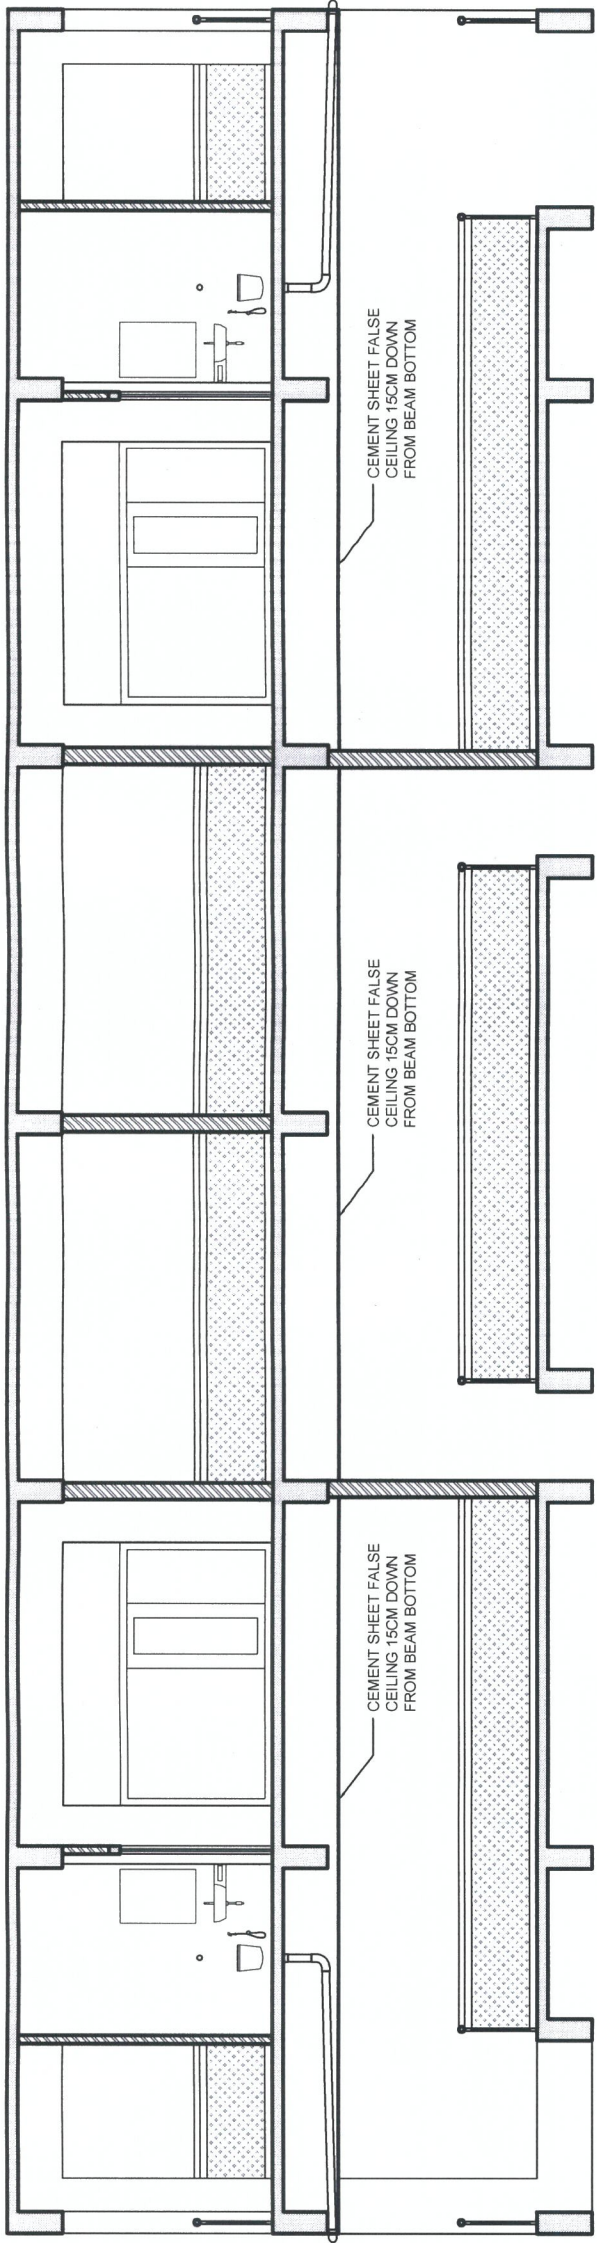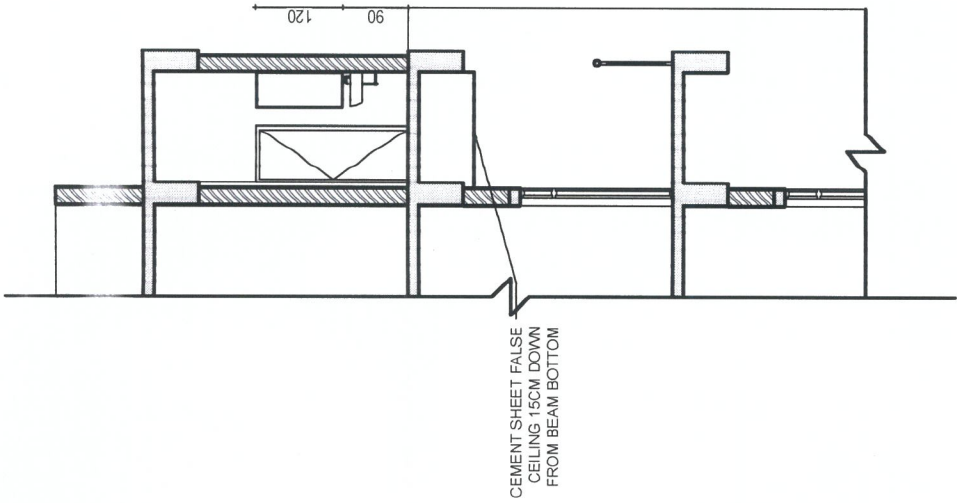

PROPOSED SECTIONS FOR RENOVATION  
ON THIRD FLOOR

AT V.V.I.P. ANNEXE BUILDING  
SHAHIBAUG, AHMEDABAD

DATE: 15/06/2026 JOB NO. CITY/26003  
SCALE: N.T.S. DRG NO. 1001

OFFICE OF THE CHIEF ARCHITECT  
AND TOWN PLANNER, R & B DEPT.  
GOVERNMENT OF GUJARAT

FF, Nirman Bhavan, Sector 10-A, Gandhinagar - 382010, Gujarat  
PH:079 23252900, FX:079 23252890, email:catp.rnb@gmail.com

BHAVIN  
CAD

S.K.PATEL  
JR. ARCHITECT

P.J.PATEL  
DY. ARCHITECT

THIS DRAWING IS ISSUED FOR:  
APPROVAL OF USER DEPARTMENT  
PREPARATION OF STRUCTURE  
DESIGN + ESTIMATE  
FOR EXECUTION

PROPOSED TOILET LAYOUT PLAN

VISHAL VYAS  
CHIEF ARCHITECT