



SECTION - AA @ CH.0+020

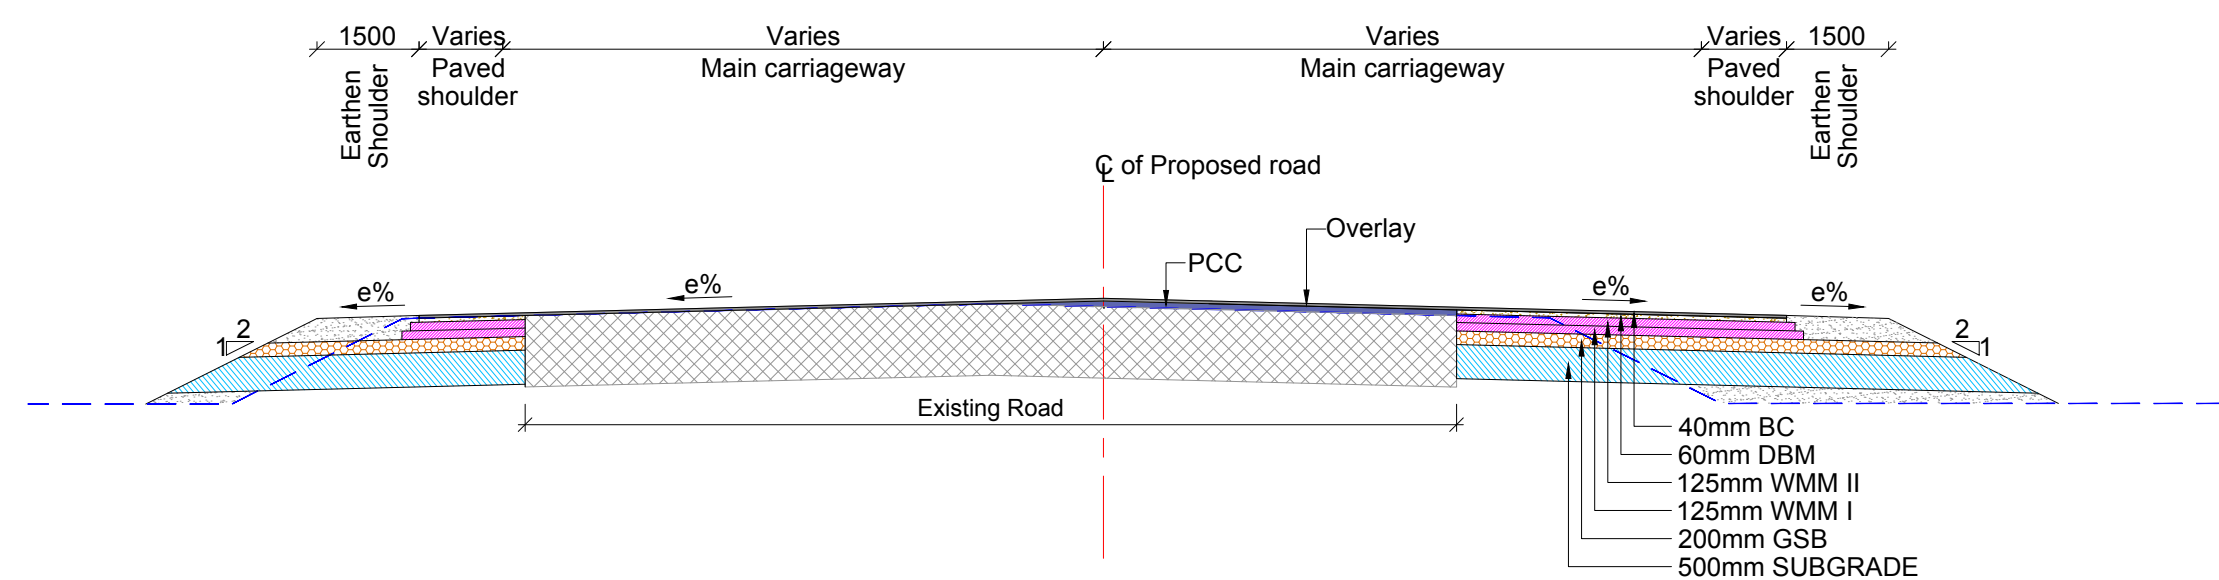

SECTION - BB @ CH.0+130

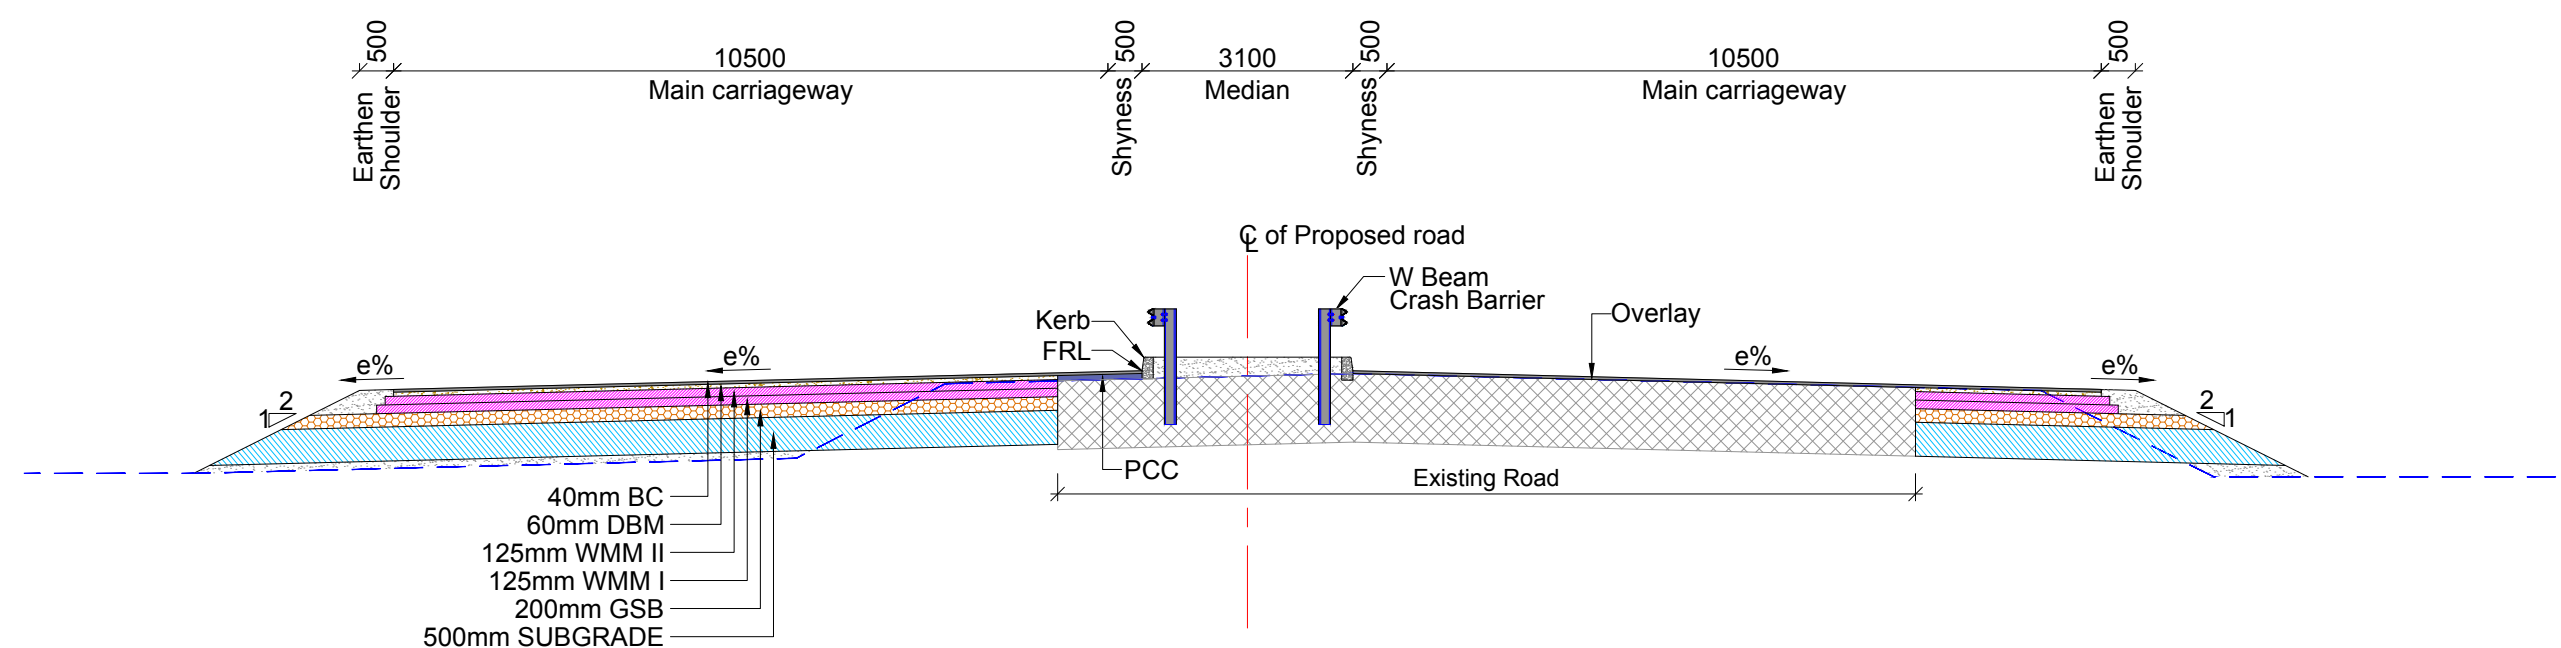

SECTION - CC @ CH.0+190

[illegible]



CLIENT :



DESIGN CONSULTANT:

INFINITE CIVIL SOLUTIONS PVT. LTD.
(AN ISO 9001 : 2008 CERTIFIED COMPANY)
"INFINITE HOUSE " F.P. NO.-25, NEAR ADITYA ELEGANCE & RAILWAY
TRACK, CIMS HOSPITAL ROAD, SOLA, AHMEDABAD - 380060
PHONE NO: +91 9725916639
EMAIL: info@inficivil.com WEBSITE: www.inficivil.com

DRAWING TITLE : ALIGNMENT PLAN		KM : 0+000 TO 0+500.000	REVISION R0
DRAWING NO. : 25122-RD-SP-AP-01			
SCALE : NTS	SHEET : 03 OF 03	DATE : SEPTEMBER 2025	
Sheet Size - A			