
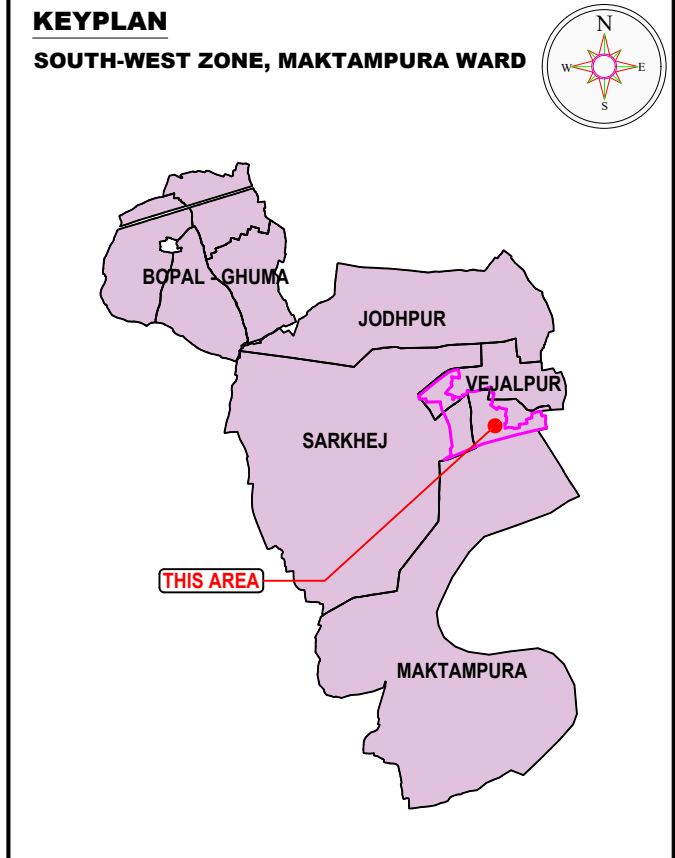



C:\Users\hemal\OneDrive\Desktop\HEMAL TEMPLATES\WATER\2. TEMPLATE NETWORK\LS.dwg Login: Hemal Kansara

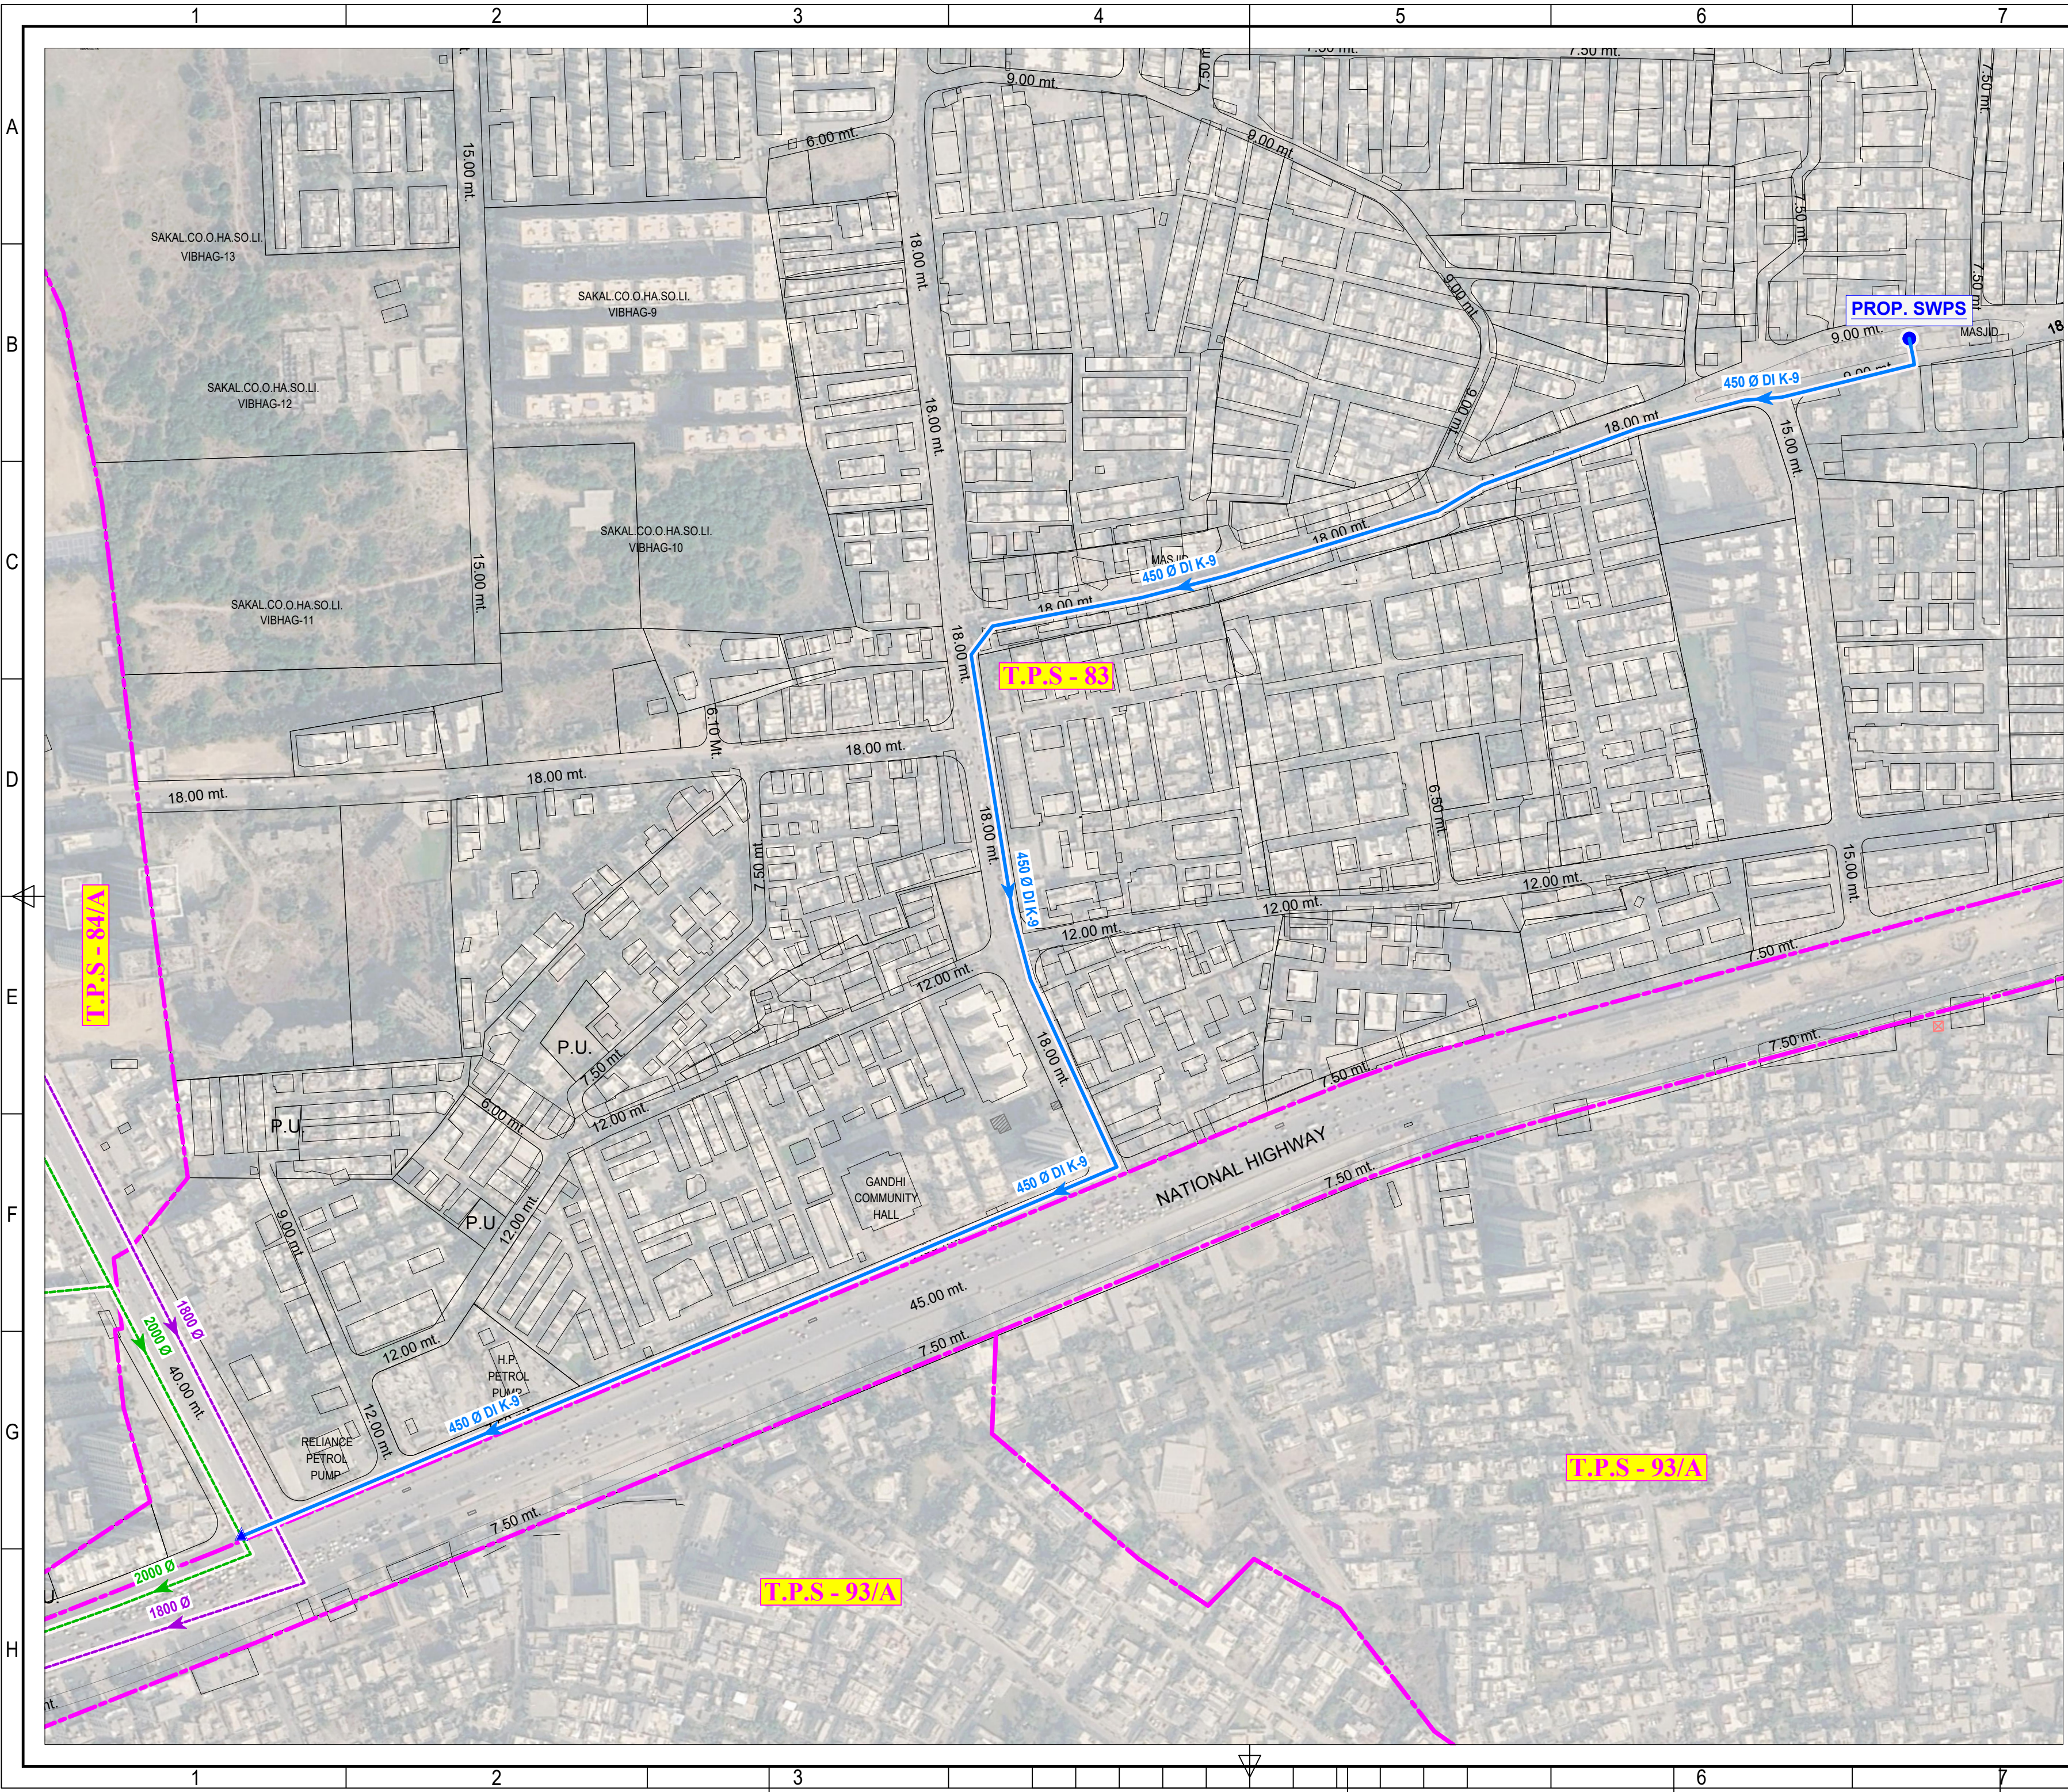

LEGEND				
	T.P. BOUNDARY		EXISTING STORM TRUNK MAIN	
	PROPOSED STORM RISING MAIN		PROPOSED SWPS	
	CONNECTION TO EXISTING STORM TRUNK MAIN			

R1	22/04/2026	REVISED ALIGNMENT OF RISING MAIN.	V.D.B.	A.N.P.
NO	DATE	DESCRIPTION	REV. BY	CHK. BY
PROJECT INCOMING GRAVITY LINE, CONSTRUCTION OF STORM WATER PUMPING STATIONS (CIVIL, ELECTRICAL AND MECHANICAL WORK) WITH STORM NETWORK, RISING MAIN AND LT ROOM AT FALAKNUMA IN AMC AREA				
CLIENT AHMEDABAD MUNICIPAL CORPORATION AHMEDABAD				
CONSULTANT  Multi Media Consultants Pvt. Ltd. 401, Shivalki Ship, Iskon Cross Road, S.G. Highway, Ahmedabad - 380 054.				
TITLE MAP SHOWING PROPOSED RISING MAIN FROM PROPOSED SWPS TO EXISTING STORM WATER DISPOSAL TRUNK MAIN.				
DRAWN BY : HEMAL K.		DESIGNED BY : V. D. BHATT	CHECKED BY : A. N. P.	
SIGN :		SIGN :	SIGN :	
DRG. NO. : AMC/MAKTAMPURA/FALAKNUMA-SWPS/02			SHEET : 2	
SCALE : 1:2500	DATE : 01/04/2026	PROJ. NO. :	REVISION : R1	