


**Name of work:- Suvidhapath Yojana Year -2025-26 ,
Constructing a C.C. road on Barumal Gurudham Dudhabhavan to Amali Road.
Km (0/0 to 0/800) Ta. Dharampur, Dist. Valsad.**

TYPICAL CROSS SECTION OF ROAD

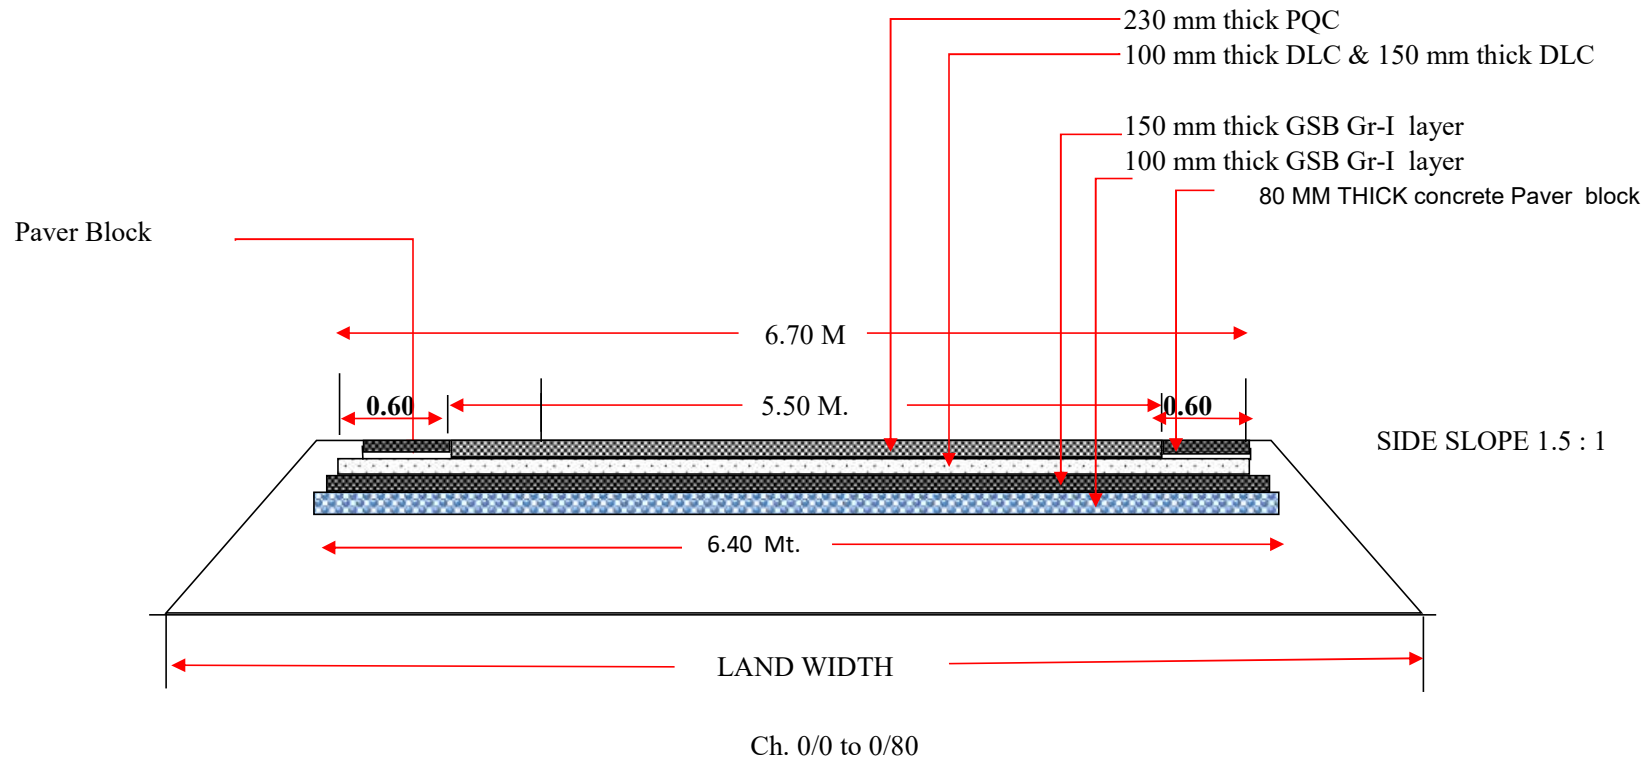

Deputy Executive Engineer
Panchayat (R&B) SubDivision
Dharampur

Executive Engineer
Panchayat (R&B) Division
Valsad