
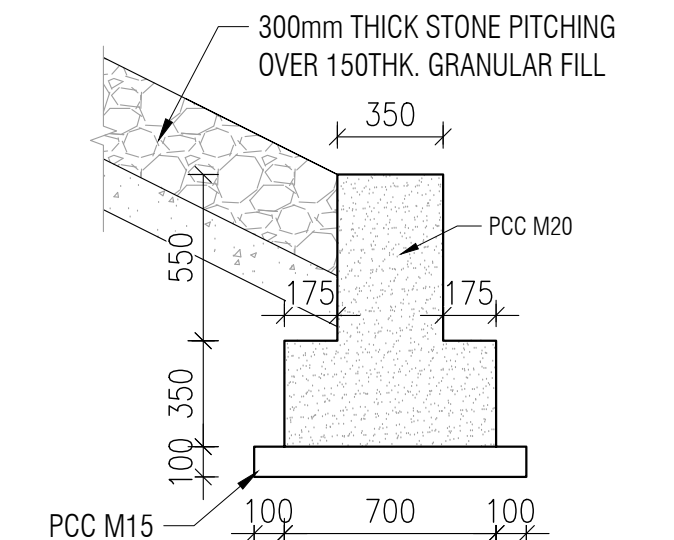
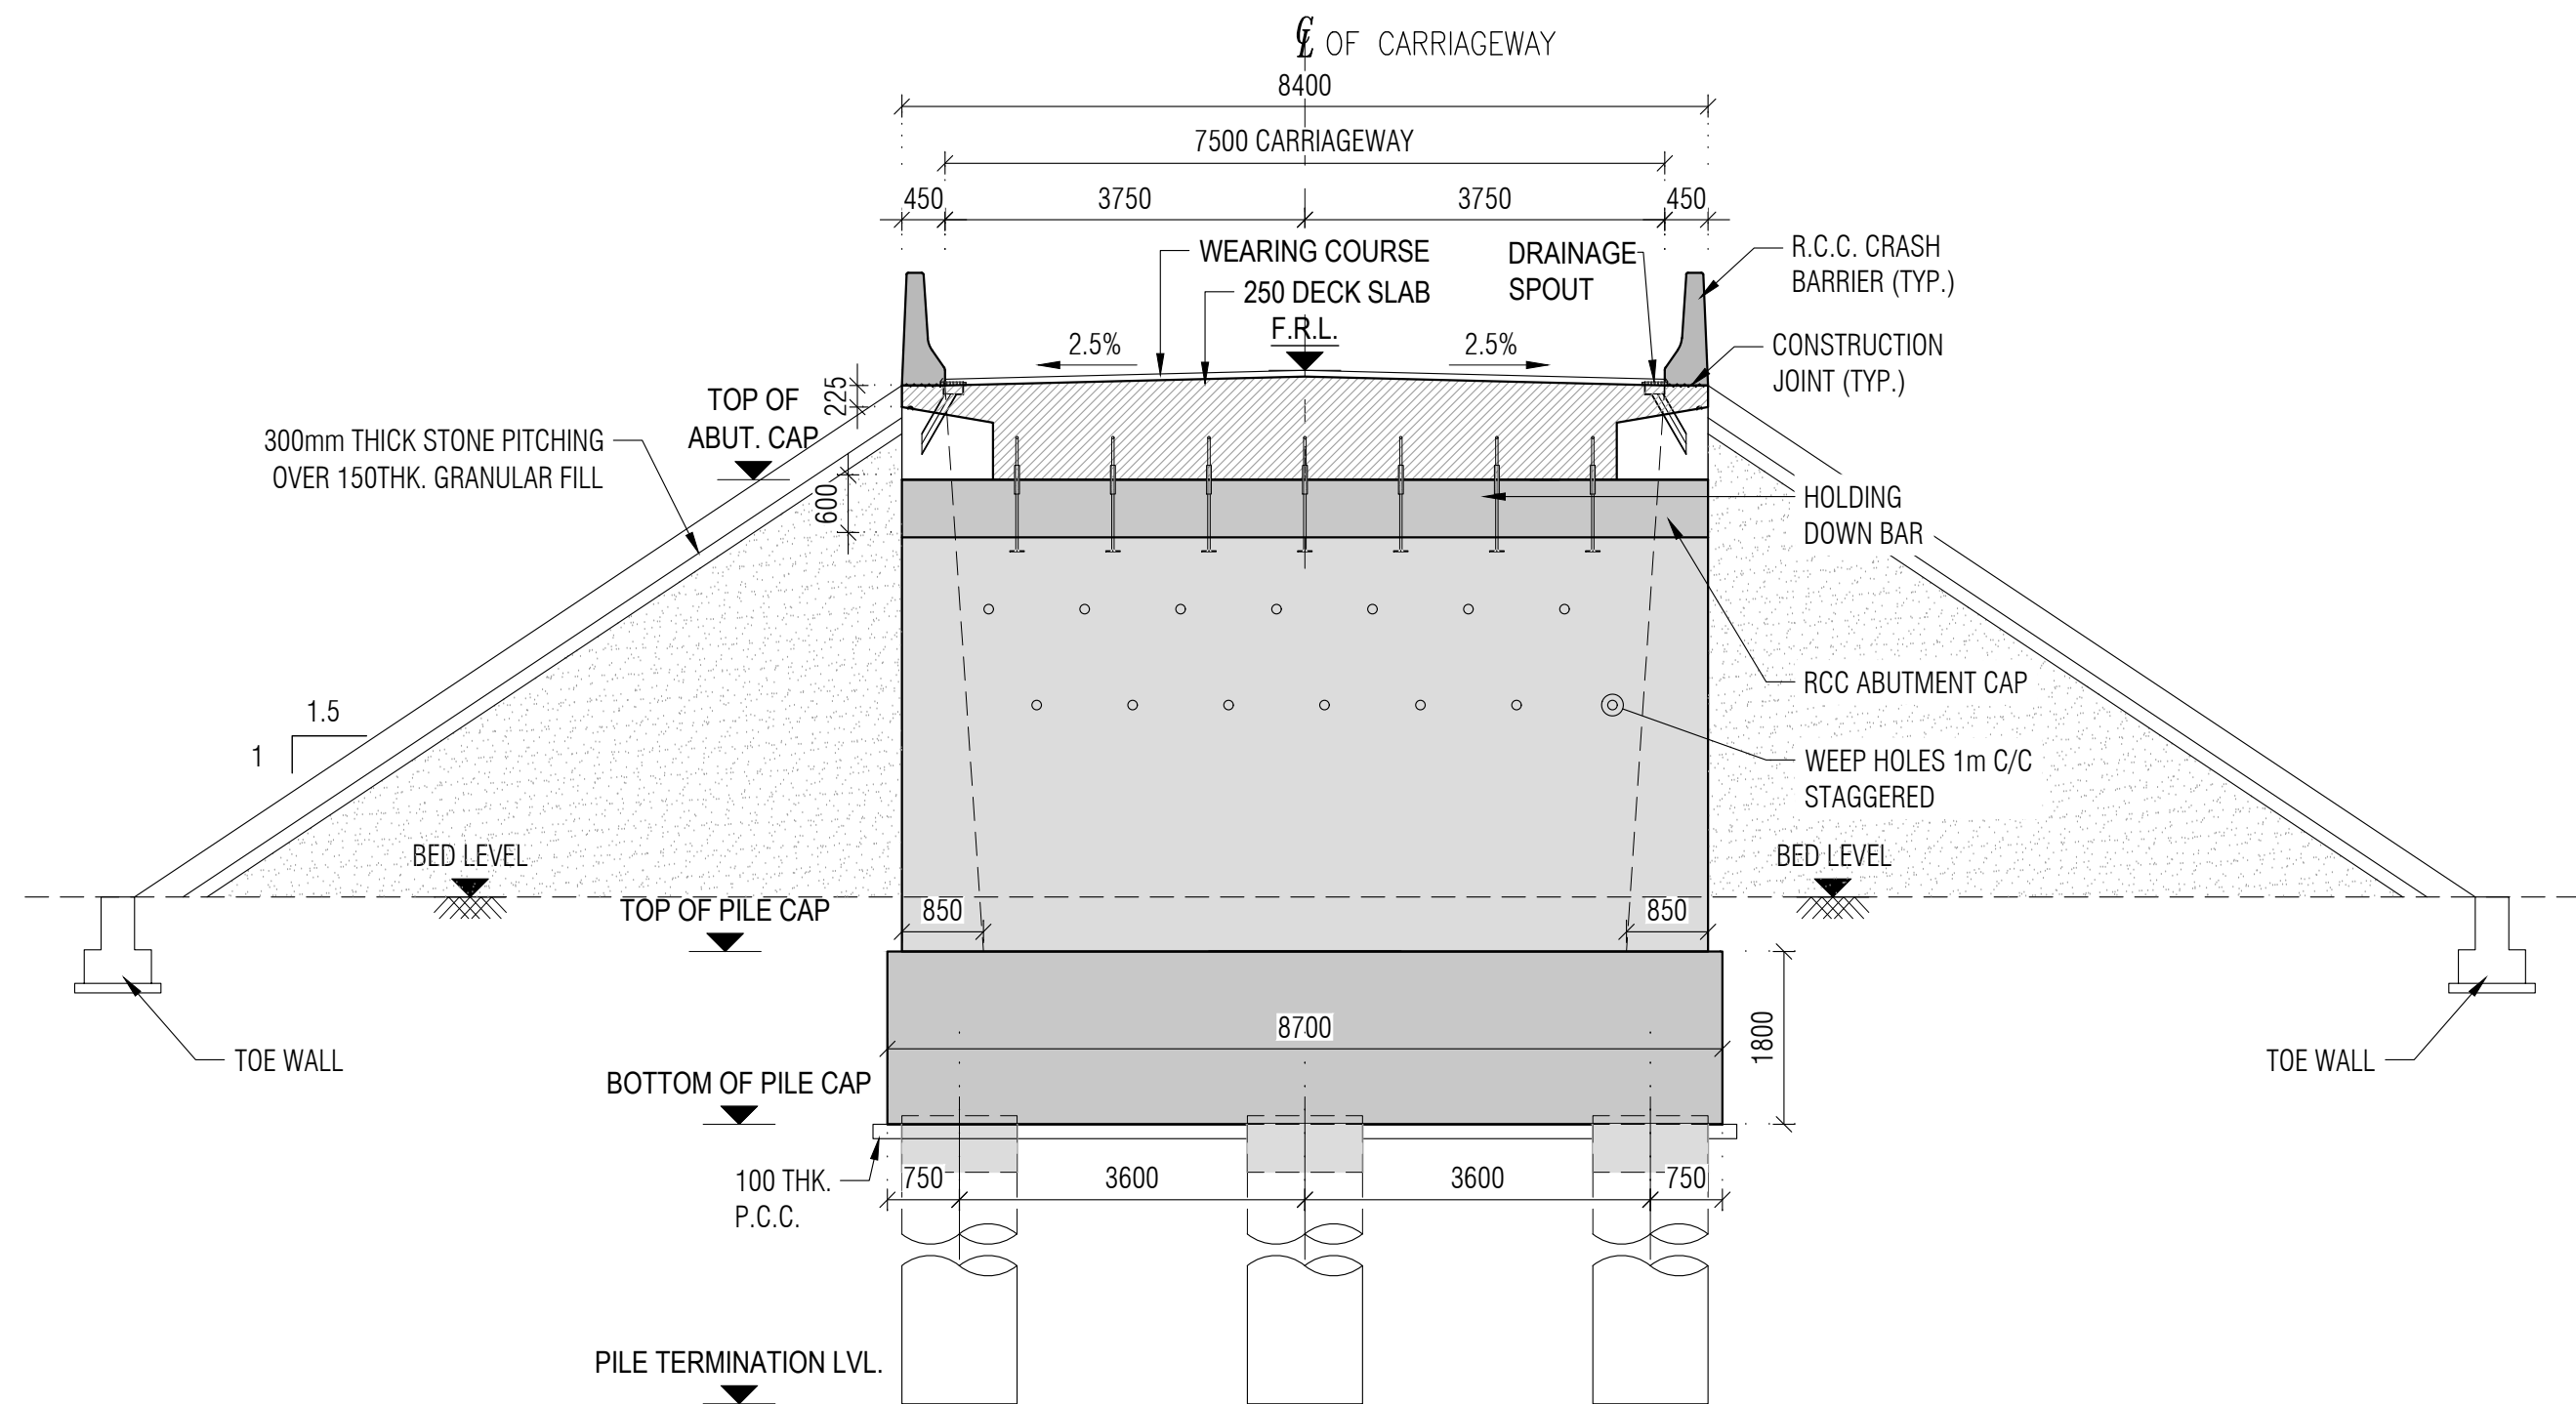
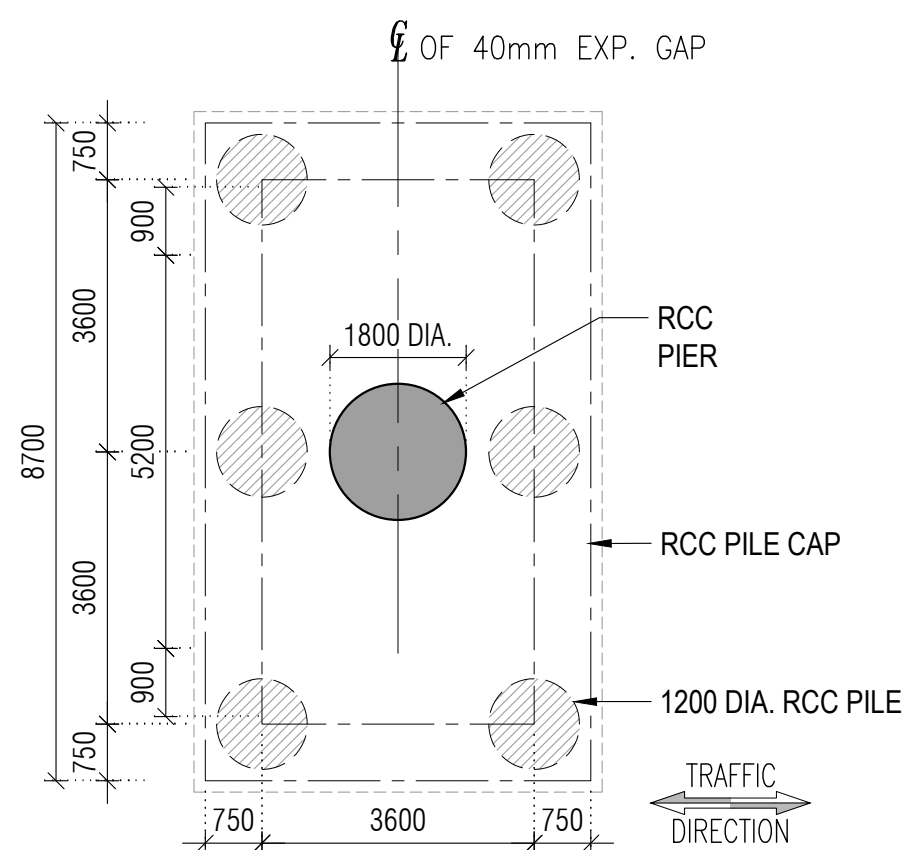
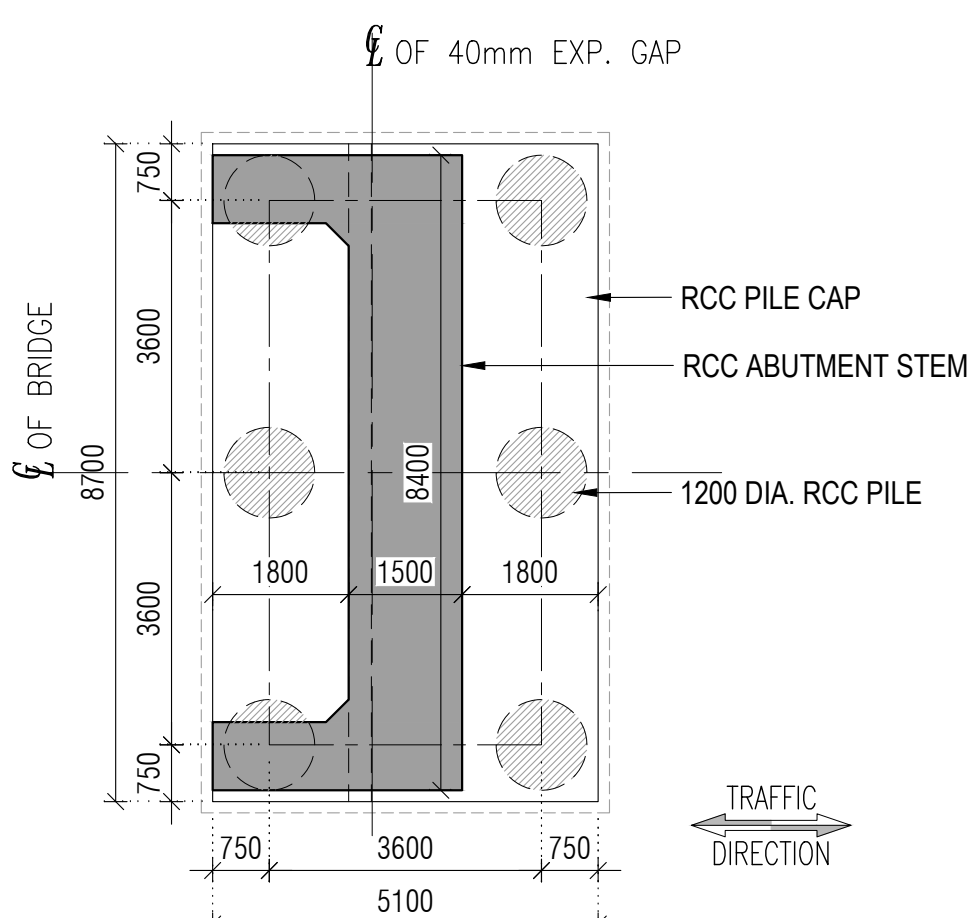
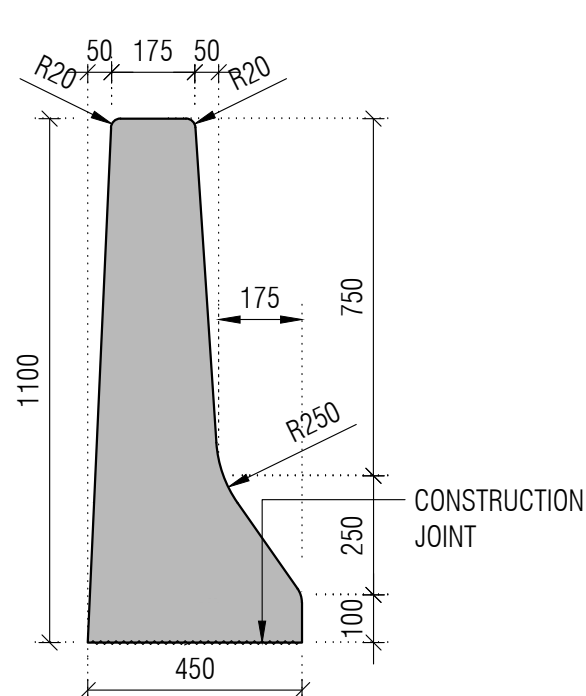


SCHEDULE OF RETAINING WALL								
TYPE	H	D	D1	H1	W1	W2	W3	FW
RW1	5500	400	600	4900	1600	600	1700	3900

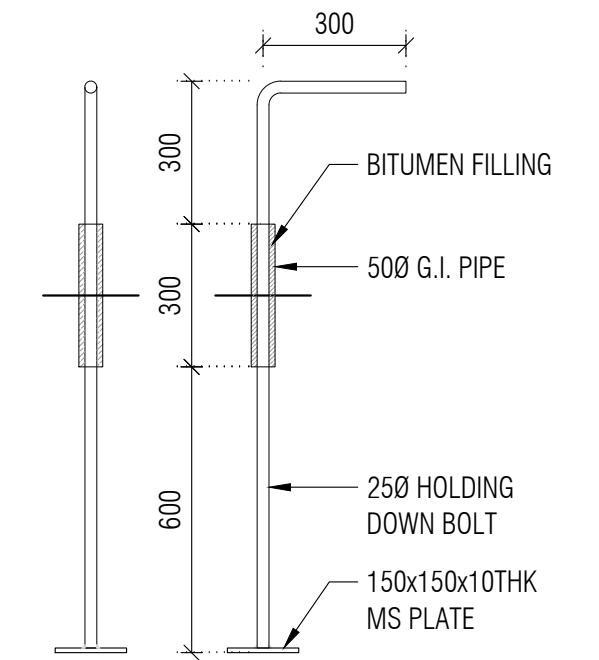

FOR APPROVAL

REFERENCE DRAWING		REVISIONS		APPROVAL	NAME	DATE	APPROVAL	NAME	DATE	CLIENT: ROADS & BUILDINGS PANCHAYAT DIVISION, VALSAD	
				DESIGNER	AG	27/03/2026	CLIENT	GUDC	27/03/2026	PROJECT: CONSTRUCTION OF MINOR BRIDGE ON NANAPONDHA MAIN ROADA TO GAVIT FALIYA JOING KAJLI VILLAGE ROAD K.M. 0/2 TO 0/4, TA. KAPRADA.	
				CHECKED	RP	27/03/2026	PROJECT LEADER	ARS	27/03/2026	TITLE: GENERAL ARRANGEMENT DRAWING OF MINOR BRIDGE	
				DRAWN	AR	27/03/2026	DISCIPLINE	CIVIL	27/03/2026	SHEET 1 of 1	
9195-BR9-GAD-101		GENERAL ARRANGEMENT OF BRIDGE		A		09/04/2026	ISSUED FOR APPROVAL		AR	AG	DELTA CONSULTING ENGINEERS (INDIA) PVT. LTD. Consulting Engineers & Project Managers (ISO 9001:2008 Certified Company) 101, 2nd Floor, Shreey's, Opp. Shivalik Plaza, 10M ATRIA Road, Ambawadi, Ahmedabad-380015, Gujarat, India Tel : +917826309993, +917826309992, email : info@delfengineeringindia.com, web : www.delfengineeringindia.com
DRAWING No.		DRAWING TITLE		REV	DATE	DESCRIPTION		DRN	CHK	SCALE U.O.N.	
FILENAME : 9359-MN-GAD-101_RA_GAD OF MMNB-NANA PONDHA										AS SHOWN	DWF DWG No. 9359-MN-GAD-101
										SIZE A1	