




COMPOUND WALL

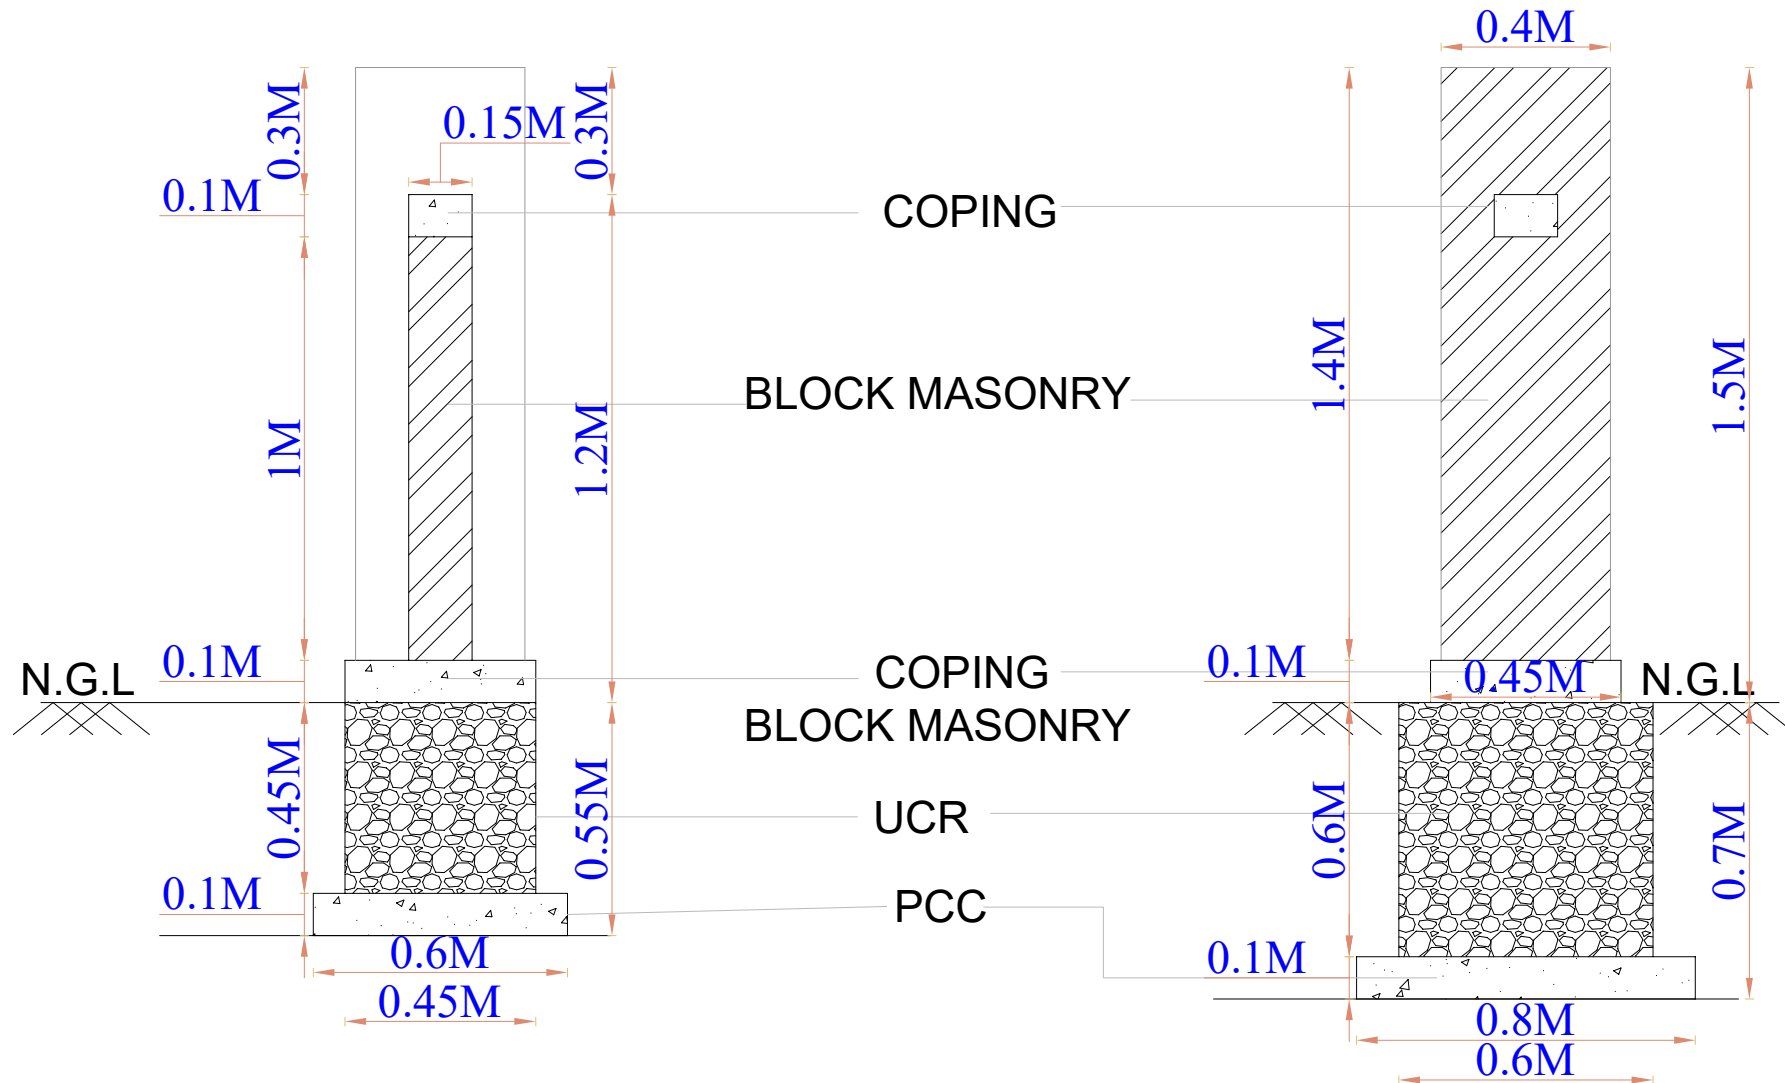

TYPICAL WALL SECTION

TYPICAL COLUMN SECTION