








LEGEND FOR DRAINAGE PIPE LINE :			
	P' TRAP-110 x 110 MM		MULTI FLOOR TRAP
	MH - MANHOLE (600 x 600)		GT - GULLY TRAP (GT-A 230X150 / GT-B 150X100)
	W - 110mm OD uPVC (SWR -Type B Ring fit) Waste water Down take pipe		S1 - 110mm OD uPVC (SWR -Type B Ring Fit) Soil waste pipe Down take pipe
	RW - 110mm OD uPVC (SWR -Type B Ring Fit) Rain water pipe		RW1 - 75mm OD uPVC (SWR -Type B Ring Fit) Rain water pipe
	S - 110mm OD uPVC (SWR -Type B Self Fit) Soil waste pipe Slope 1 in 50		W1 - 110mm OD uPVC (SWR -Type B Self Fit) Waste water pipe Slope 1 in 50
	W3 - 50mm OD uPVC ( 10kg/cm² ) Waste water pipe Slope 1 in 40		

MEDICAL AUTHORITY	DEE, PU ZONE S. :-	EE, PU ZONE S. :-	PROJECT : NEW CONSTRUCTION 30 BEDDED CHC AT, THANGADHA , TA.THANGADHA ,DIST. SURENDRANAGAR.	STAGE :- CONCEPTUAL	DATE:- 08-10-2024	SCALE :- N.T.S	ARCHITECTS :  SARJAN ARCHITECTS & PROJECT CONSULTANTS 51, River Palace-A, Opp. Old Civil Court, Nanpura, Surat- 395001. E-Mail: sarjanarch.pc@gmail.com Web: www.sarjanarchitects.com Contact: +91-261-2476778/ 9879604444
	SIGN & STAMP:-	SIGN & STAMP:-	SIGN & STAMP:-	ARCHITECT SIGN & STAMP :- 	DRAWING TITLE : GROUND FLOOR PLAN	BUILT UP AREA = 1245.39 SQMT. TOTAL BUILT UP AREA = 2401.97 SQ.MT.	



LEGEND FOR DRAINAGE PIPE LINE :				
	P' TRAP-110 x 110 MM		MULTI FLOOR TRAP	
	MH - MANHOLE (600 x 600)		GT - GULLY TRAP (GT-A 230X150 / GT-B 150X100)	
	W -	110mm OD uPVC (SWR -Type B Ring fit) Waste water	Down take pipe	
	S1 -	110mm OD uPVC (SWR -Type B Ring Fit) Soil waste pipe	Down take pipe	
	RW -	110mm OD uPVC (SWR -Type B Ring Fit) Rain water pipe		
	RW1 -	75mm OD uPVC (SWR -Type B Ring Fit) Rain water pipe		
	S -	110mm OD uPVC (SWR -Type B Self Fit) Soil waste pipe	Slope 1 in 50	
	W1 -	110mm OD uPVC (SWR -Type B Self Fit) Waste water pipe	Slope 1 in 50	
	W3 -	50mm OD uPVC ( 10kg/cm² ) Waste water pipe	Slope 1 in 40	

	MEDICAL AUTHORITY	DEE PIU ZONE 5 :-	EE PIU ZONE 5 :-	PROJECT : NEW CONSTRUCTION 30 BEDDED CHC AT. THANGADHA , TA.THANGADHA ,DIST. SURENDRANAGAR.	STAGE :- CONCEPTUAL	DATE:- 08-10-2024	SCALE :- N.T.S	ARCHITECTS :  <div></div> <div>SARJAN ARCHITECTS &amp; PROJECT CONSULTANTS</div> <div>51, River Palace- A, Opp. Old Civil Court, Nanpura, Surat- 395001. E-Mail: sarjanarch.pc@gmail.com Web: www.sarjanarchitects.com</div> <div>Contact: +91-261-2476778/ 9879604444</div>
	SIGN & STAMP:-	SIGN & STAMP:-	SIGN & STAMP:-	ARCHITECT SIGN & STAMP :- <div></div>	DRAWING TITLE :  FIRST FLOOR PLAN		BUILT UP AREA = 1088.42 SQMT.	

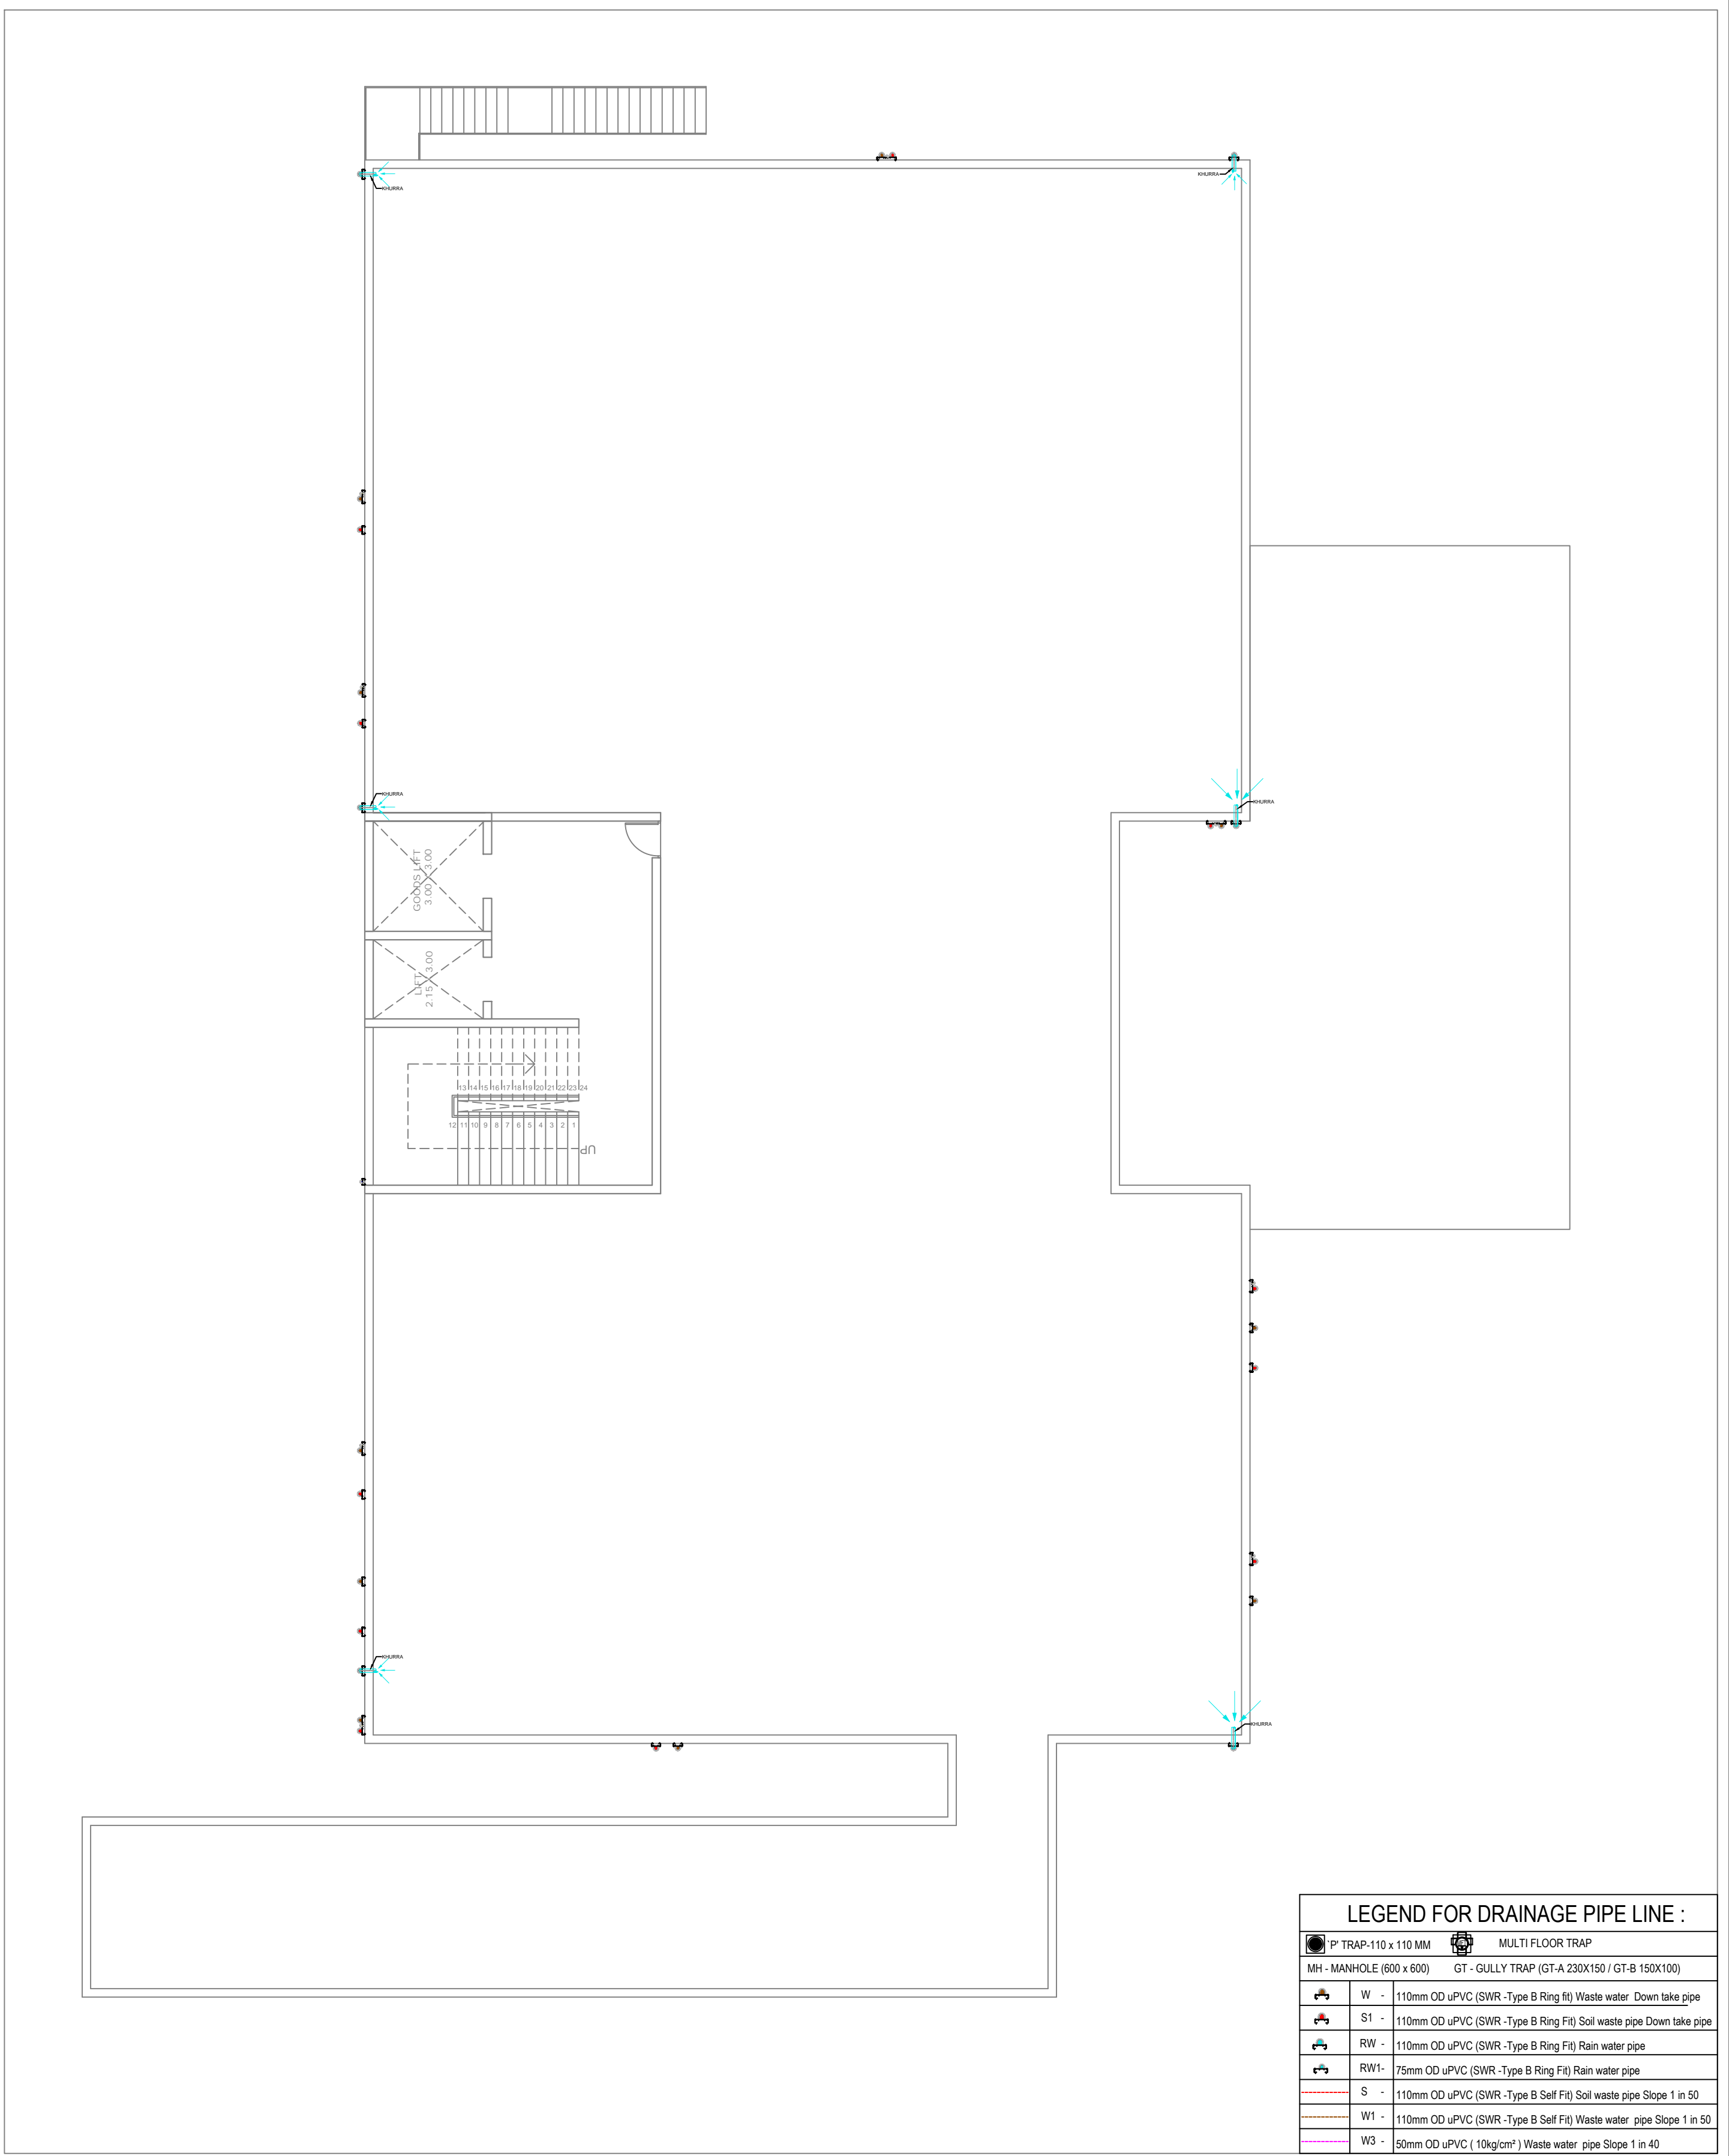

LEGEND FOR DRAINAGE PIPE LINE :

	P' TRAP-110 x 110 MM		MULTI FLOOR TRAP
	MH - MANHOLE (600 x 600)		GT - GULLY TRAP (GT-A 230X150 / GT-B 150X100)
	W -	110mm OD uPVC (SWR -Type B Ring fit) Waste water	Down take pipe
	S1 -	110mm OD uPVC (SWR -Type B Ring Fit) Soil waste pipe	Down take pipe
	RW -	110mm OD uPVC (SWR -Type B Ring Fit) Rain water pipe	
	RW1-	75mm OD uPVC (SWR -Type B Ring Fit) Rain water pipe	
	S -	110mm OD uPVC (SWR -Type B Self Fit) Soil waste pipe	Slope 1 in 50
	W1 -	110mm OD uPVC (SWR -Type B Self Fit) Waste water	pipe Slope 1 in 50
	W3 -	50mm OD uPVC ( 10kg/cm <sup>2</sup> ) Waste water	pipe Slope 1 in 40

MEDICAL AUTHORITY

SIGN & STAMP:-


DEE PIU ZONE S. :-

SIGN & STAMP:-

EE PIU ZONE S. :-

SIGN & STAMP:-


PROJECT :  
NEW CONSTRUCTION 30 BEDDED CHC. AT. THANGADHA ,  
TA.THANGADHA ,DIST. SURENDRANAGAR.


ARCHITECT SIGN & STAMP :-  


STAGE :- CONCEPTUAL DATE:- 08-10-2024 SCALE :- N.T.S

DRAWING TITLE :  
TERRACE FLOOR PLAN

BUILT UP AREA = 68.16 SQMT.



ARCHITECTS :  
  
**SARJAN ARCHITECTS**  
& PROJECT CONSULTANTS  
51, River Palace-A, Opp. Old Civil Court, Nanpura, Surat- 395001.  
E-Mail: sarjanarch.pc@gmail.com Web: www.sarjanarchitects.com  
Contact: +91-261-2476778/ 9879604444